


F.A.P. RTE.	SECTION	COUNTY	TOTAL SHEETS	SHEET NO.
609	***	ST. CLAIR	350	304
STA. 99+50.00		TO STA. 99+50.00		
FED. ROAD DIST. NO.	ILLINOIS	FED. AID PROJECT		
*** 76R5-3, 76-2BR-21	70	80		

--- C.F.A.P. 609 (IL 163)

FINAL SURVEY	SURVEYED	BY	DATE
NOTE BOOK	PLOTTED		
NO.	TEMPLATE		
	AREAS CHECKED		

ORIGINAL SURVEY	SURVEYED	BY	DATE
NOTE BOOK	PLOTTED		
NO.	TEMPLATE		
	AREAS CHECKED		

PLOT DATE = 6/17/2008 4:52:07 PM  
 FILE NAME = I:\2007\DRAWINGS\SSHTSTG163C.dgn  
 PLOT SCALE = 5/8" = 1' IN.  
 MODEL = Default  
 OPERATOR = mbrks

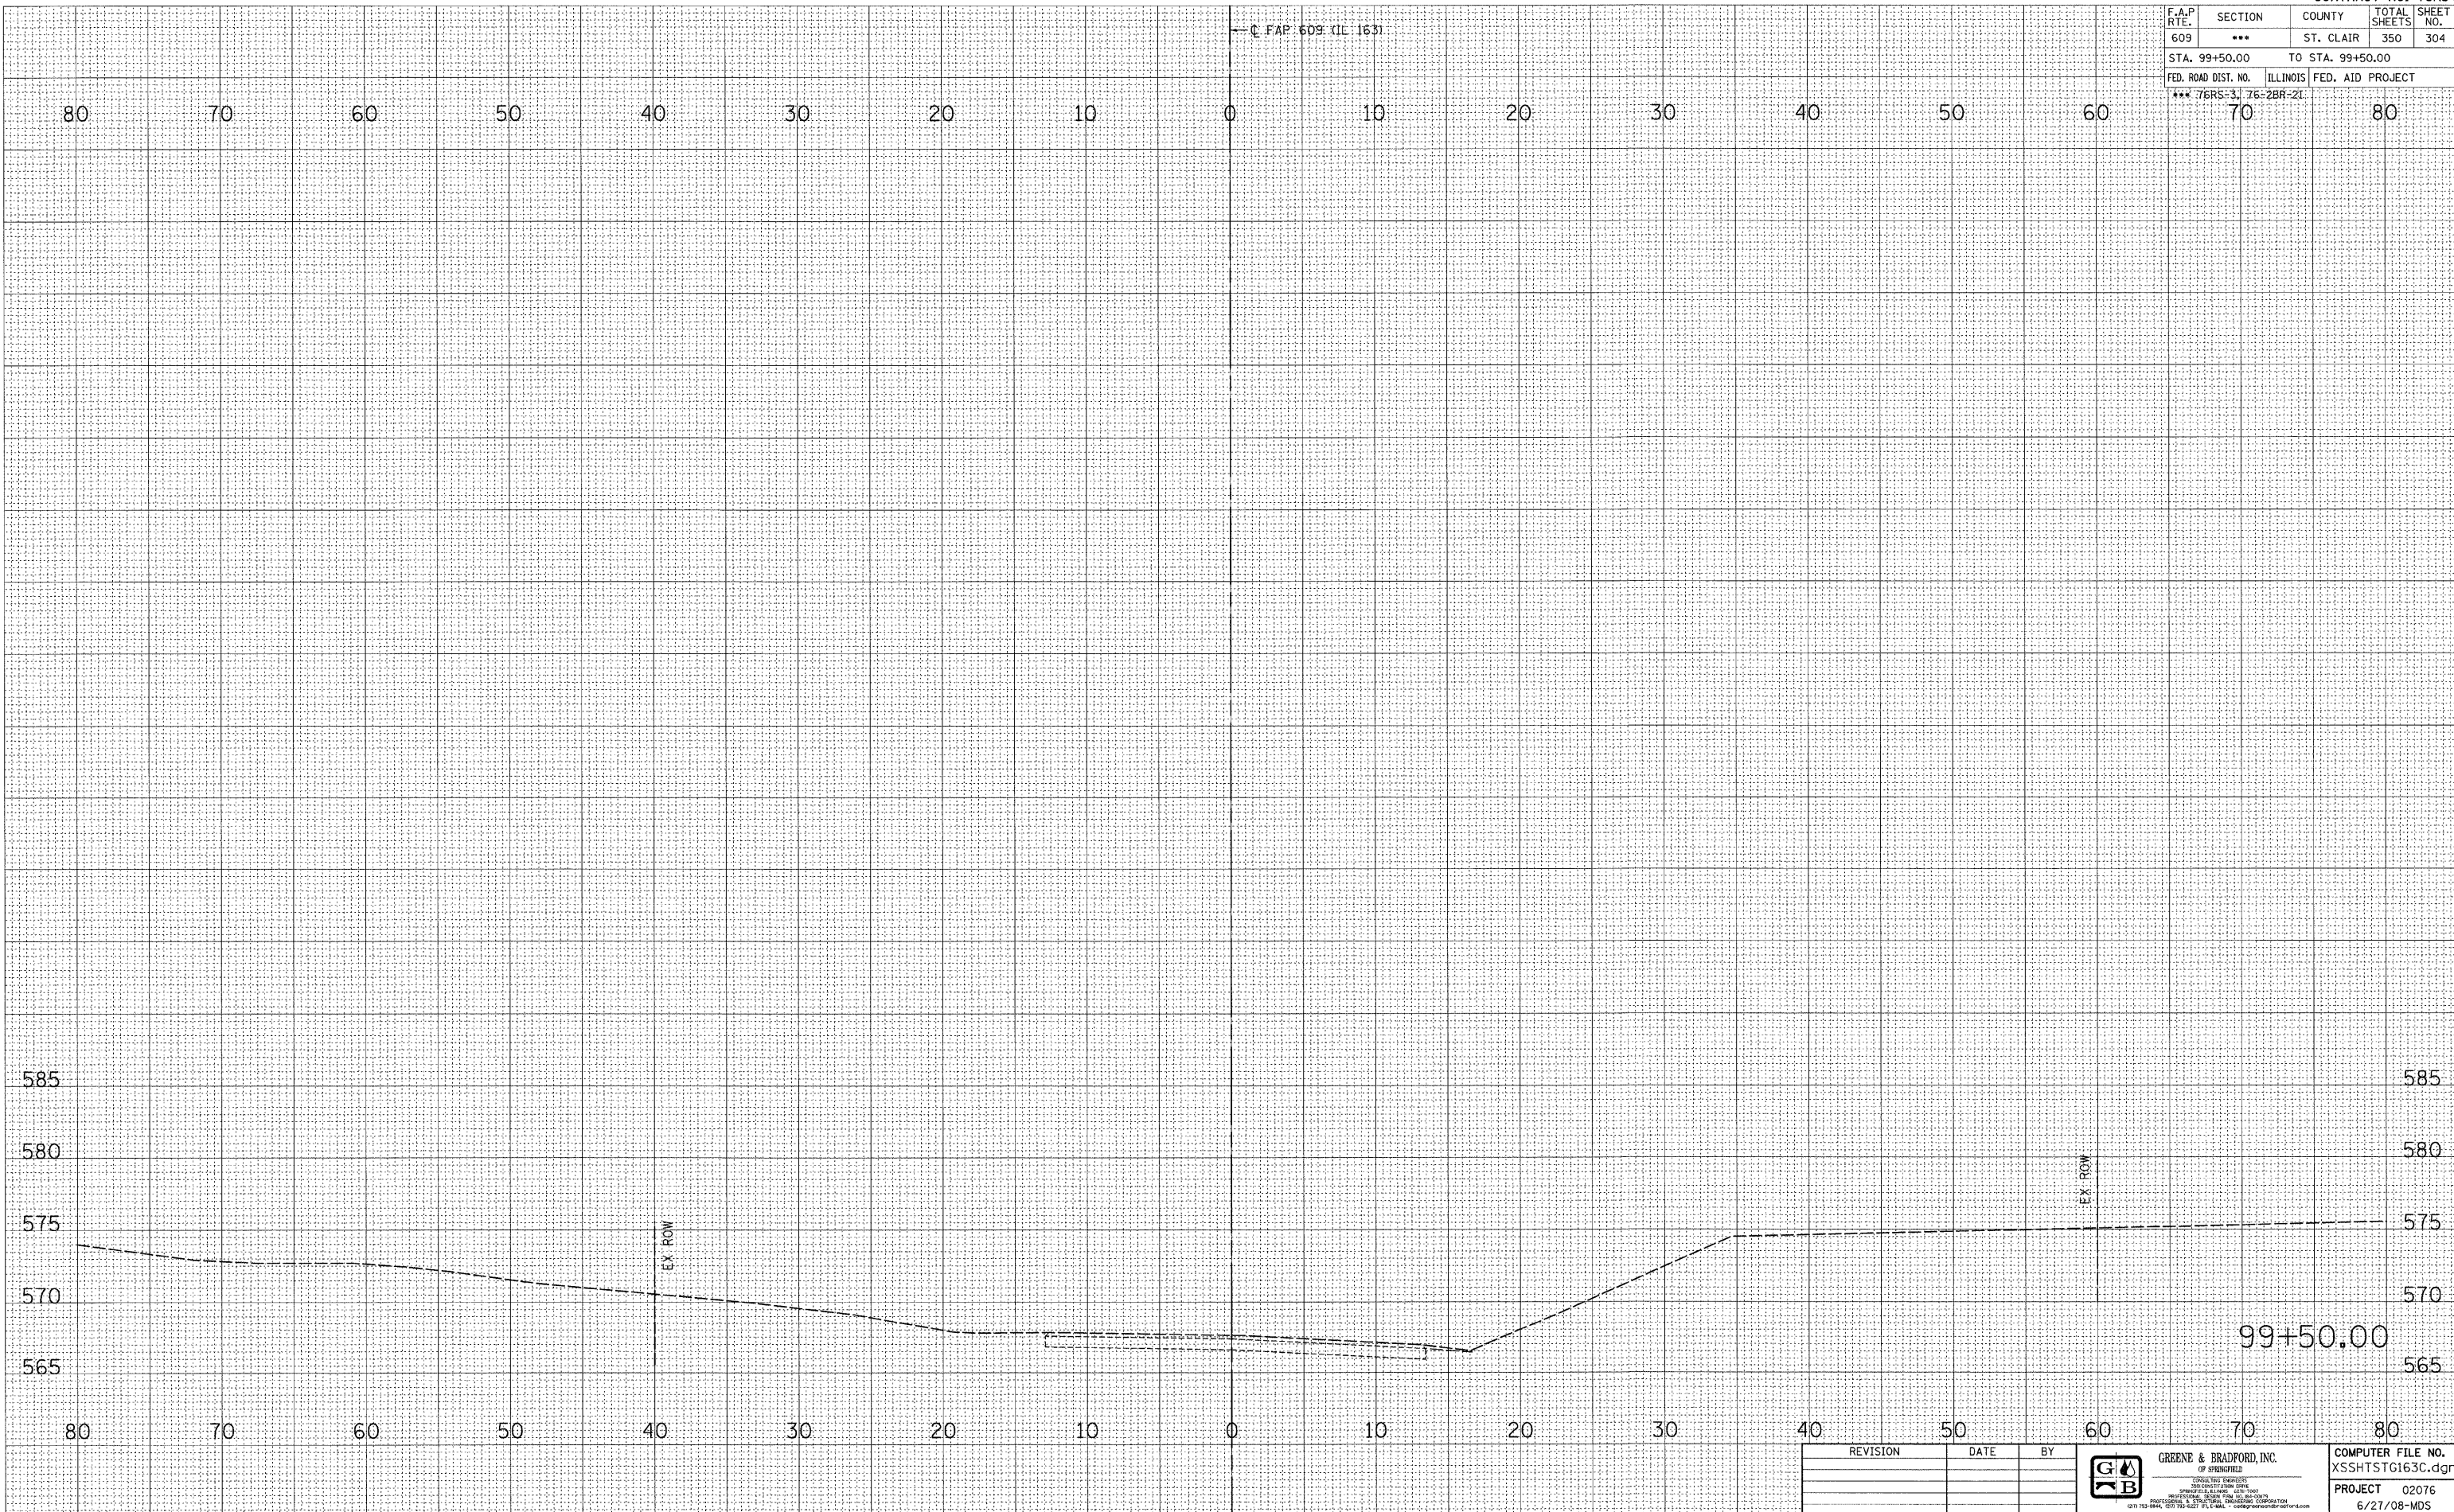

REVISION	DATE	BY

**GREENE & BRADFORD, INC.**  
 OF SPRINGFIELD  
 CONSULTING ENGINEERS  
 PROFESSIONAL DESIGN FIRM, INCORPORATED  
 PROFESSIONAL & STRUCTURAL ENGINEERING CORPORATION  
 611 N. BROADWAY, SUITE 200, SPRINGFIELD, ILLINOIS 62761-1000  
 TEL: 217-223-1111 FAX: 217-223-1112

COMPUTER FILE NO.	XSSHSTG163C.dgn
PROJECT	02076
	6/27/08-MDS

**FAP 609 (IL RTE. 163) ST. CLAIR COUNTY / MAINLINE CROSS SECTIONS - STAGE 3**  
**STA. 99+50.00 TO STA. 99+50.00**