


F.A.P. RTE.	SECTION	COUNTY	TOTAL SHEETS	SHEET NO.
609	***	ST. CLAIR	350	307
STA. 498+08.00		TO STA. 498+27.86		
FED. ROAD DIST. NO.		ILLINOIS FED. AID PROJECT		
*** 76RS-3, 76-2BR-2T				

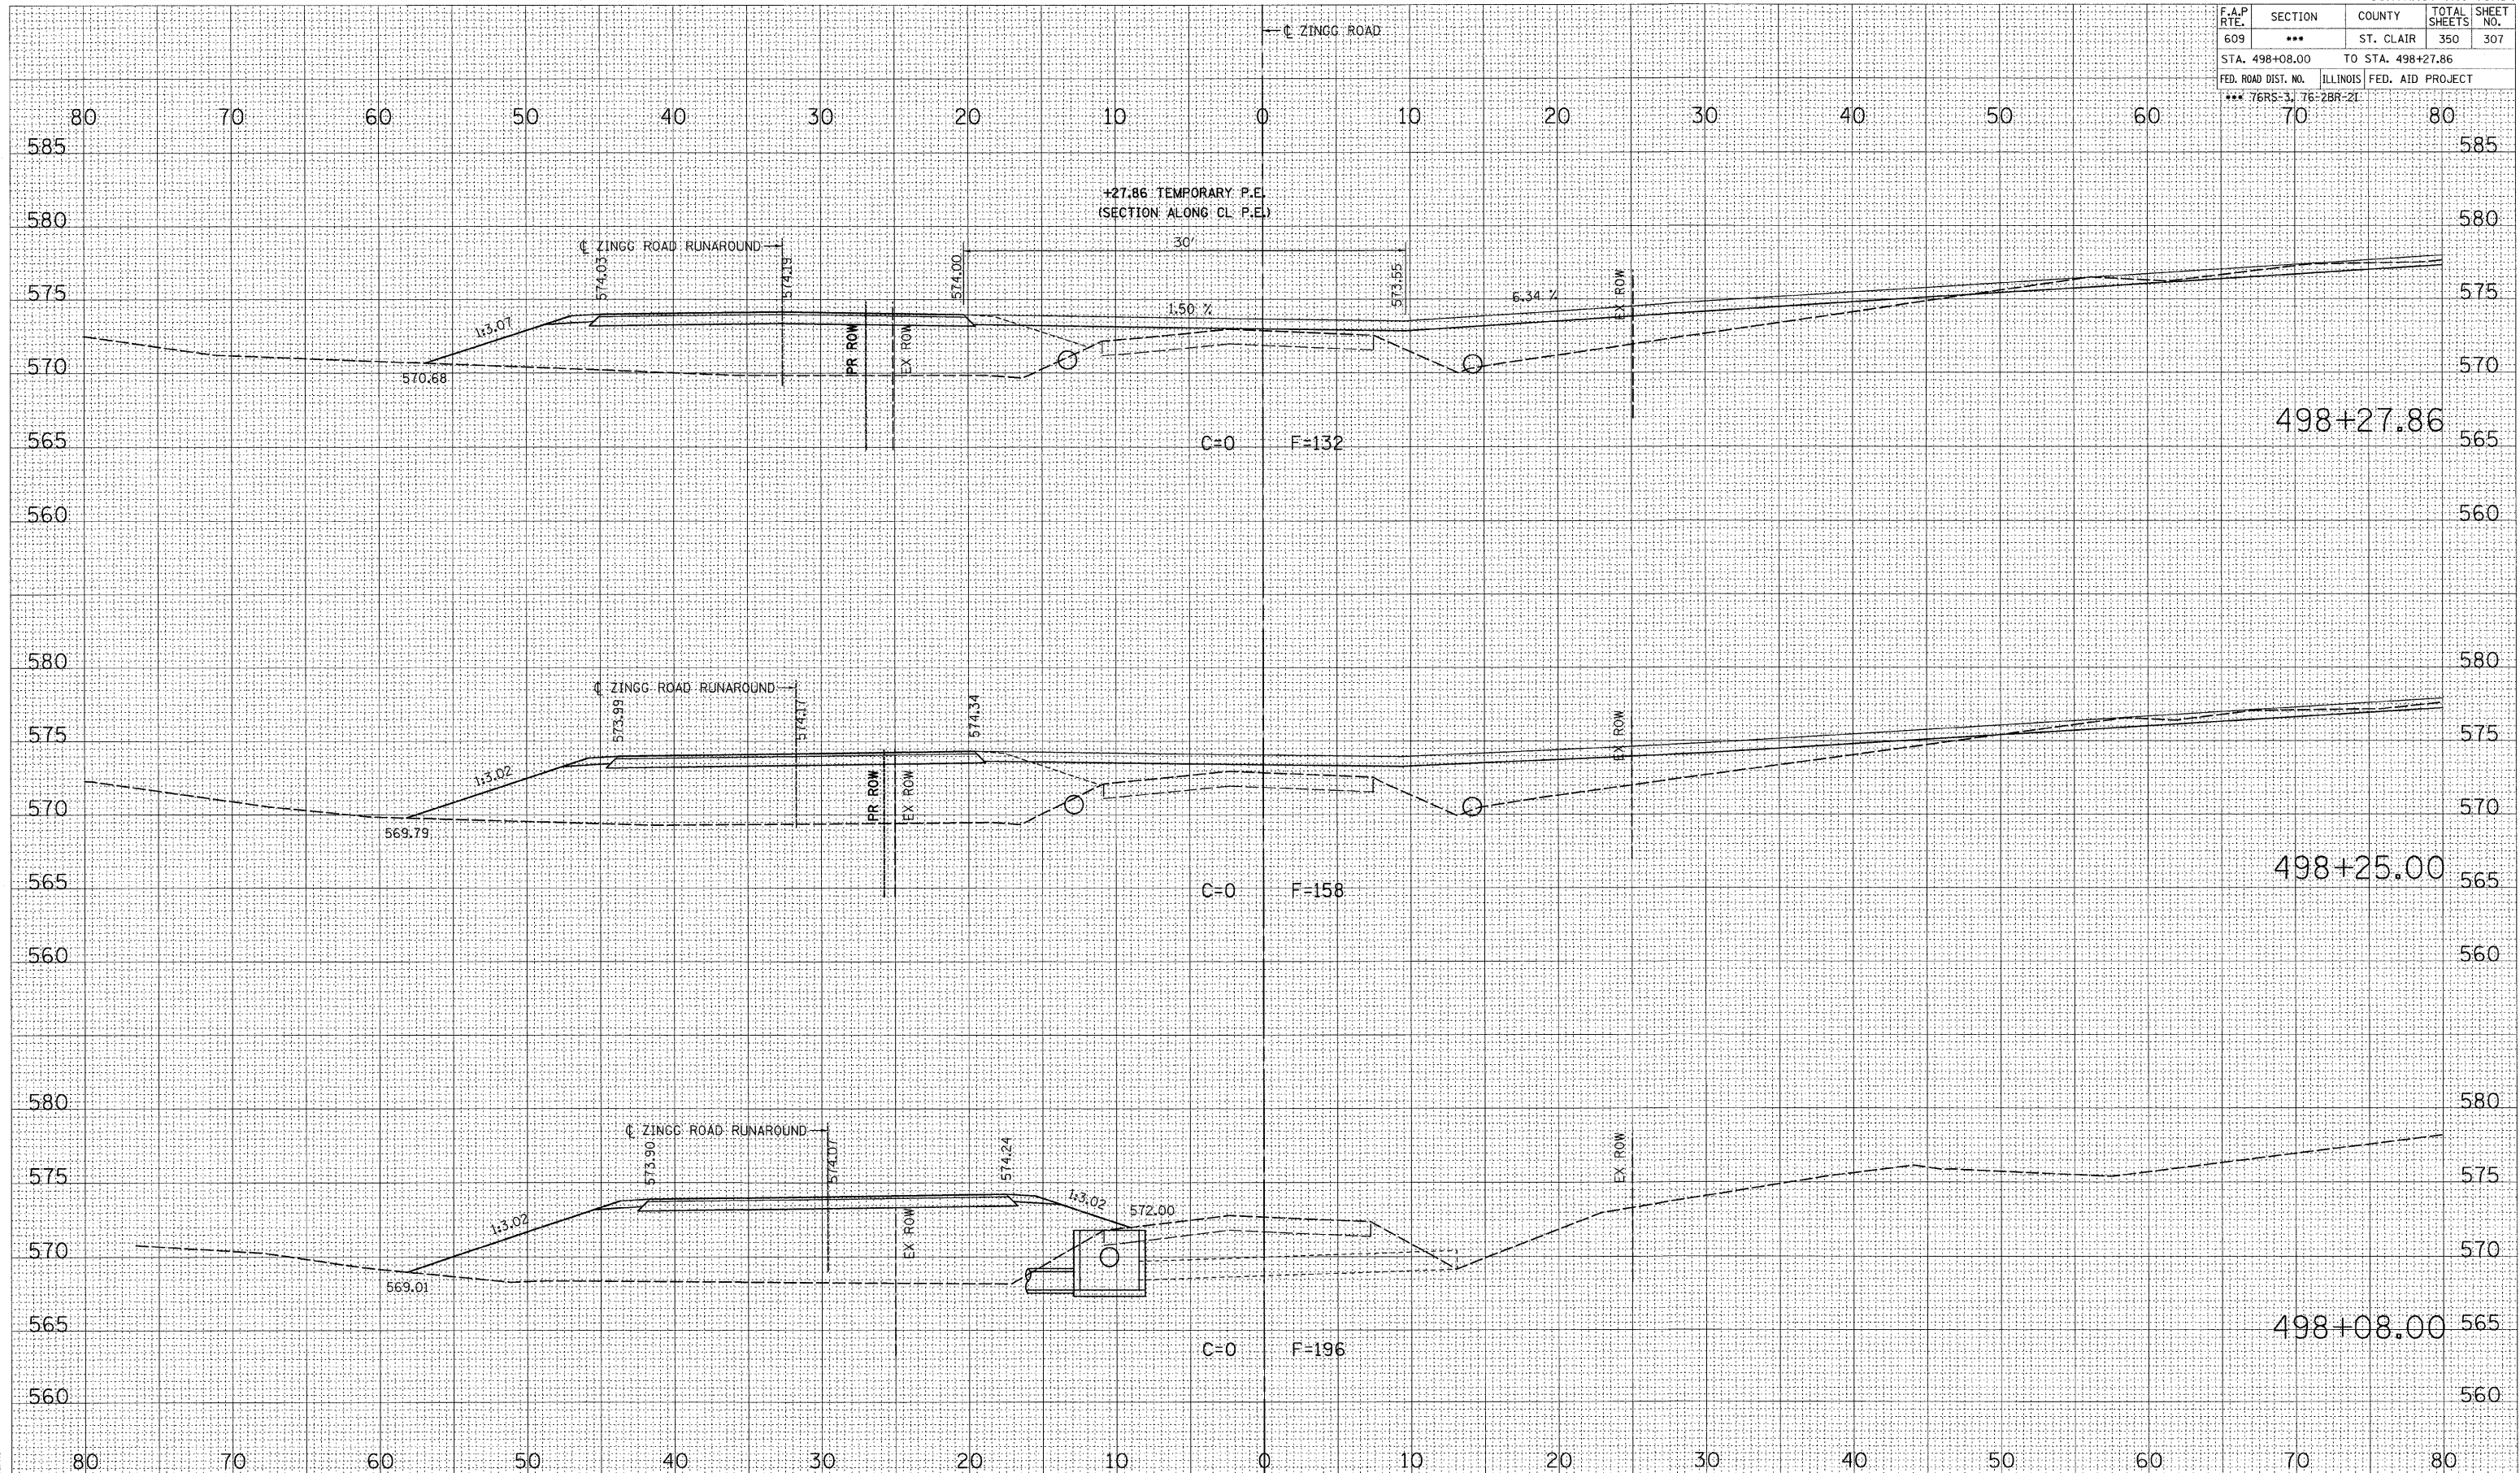

BY	DATE

BY	DATE

PLOT DATE = 8/1/2008 4:52:10 PM
 FILE NAME = J:\A\2076 DRAWINGS\SSHTSTGZINGGA.dgn
 PLOT SCALE = 5.0000' / 1" IN.
 MODEL = Default
 OPERATOR = mms

REVISION	DATE	BY

	GREENE & BRADFORD, INC. <small>OF SPRINGFIELD</small> <small>CONSULTING ENGINEERS</small> <small>2000 WEST MAIN STREET</small> <small>SPRINGFIELD, ILLINOIS 62702</small> <small>TEL: (217) 253-1111 FAX: (217) 253-1112</small>	COMPUTER FILE NO. XSSHTSTGZINGGA.dgn PROJECT 02076 6/27/08-MDS
--	--	---

FAP 609 (IL RTE. 163) ST. CLAIR COUNTY / ZINGG ROAD CROSS SECTIONS – STAGE 1
STA. 498+08.00 TO STA. 498+27.86