


F.A.P. RTE.	SECTION	COUNTY	TOTAL SHEETS	SHEET NO.
609	***	ST. CLAIR	350	319
STA. 499+25.00		TO STA. 499+50.00		
FED. ROAD DIST. NO.	ILLINOIS	FED. AID	PROJECT	
*** 76R5-3, 76-2BR-2I	70	80		

FINAL SURVEY	BY	DATE
SURVEYED		
PLOTTED		
NOTE BOOK		
AREAS CHECKED		
NO.		

ORIGINAL SURVEY	BY	DATE
SURVEYED		
PLOTTED		
NOTE BOOK		
AREAS CHECKED		
NO.		

PLOT DATE = 8/1/2008 4:52:16 PM
 FILE NAME = J:\2007\6\DRAWINGS\SSHTSTGZINGG.dgn
 PLOT SCALE = 5/8" = 1' IN.
 MODEL OPERATOR = mbrn

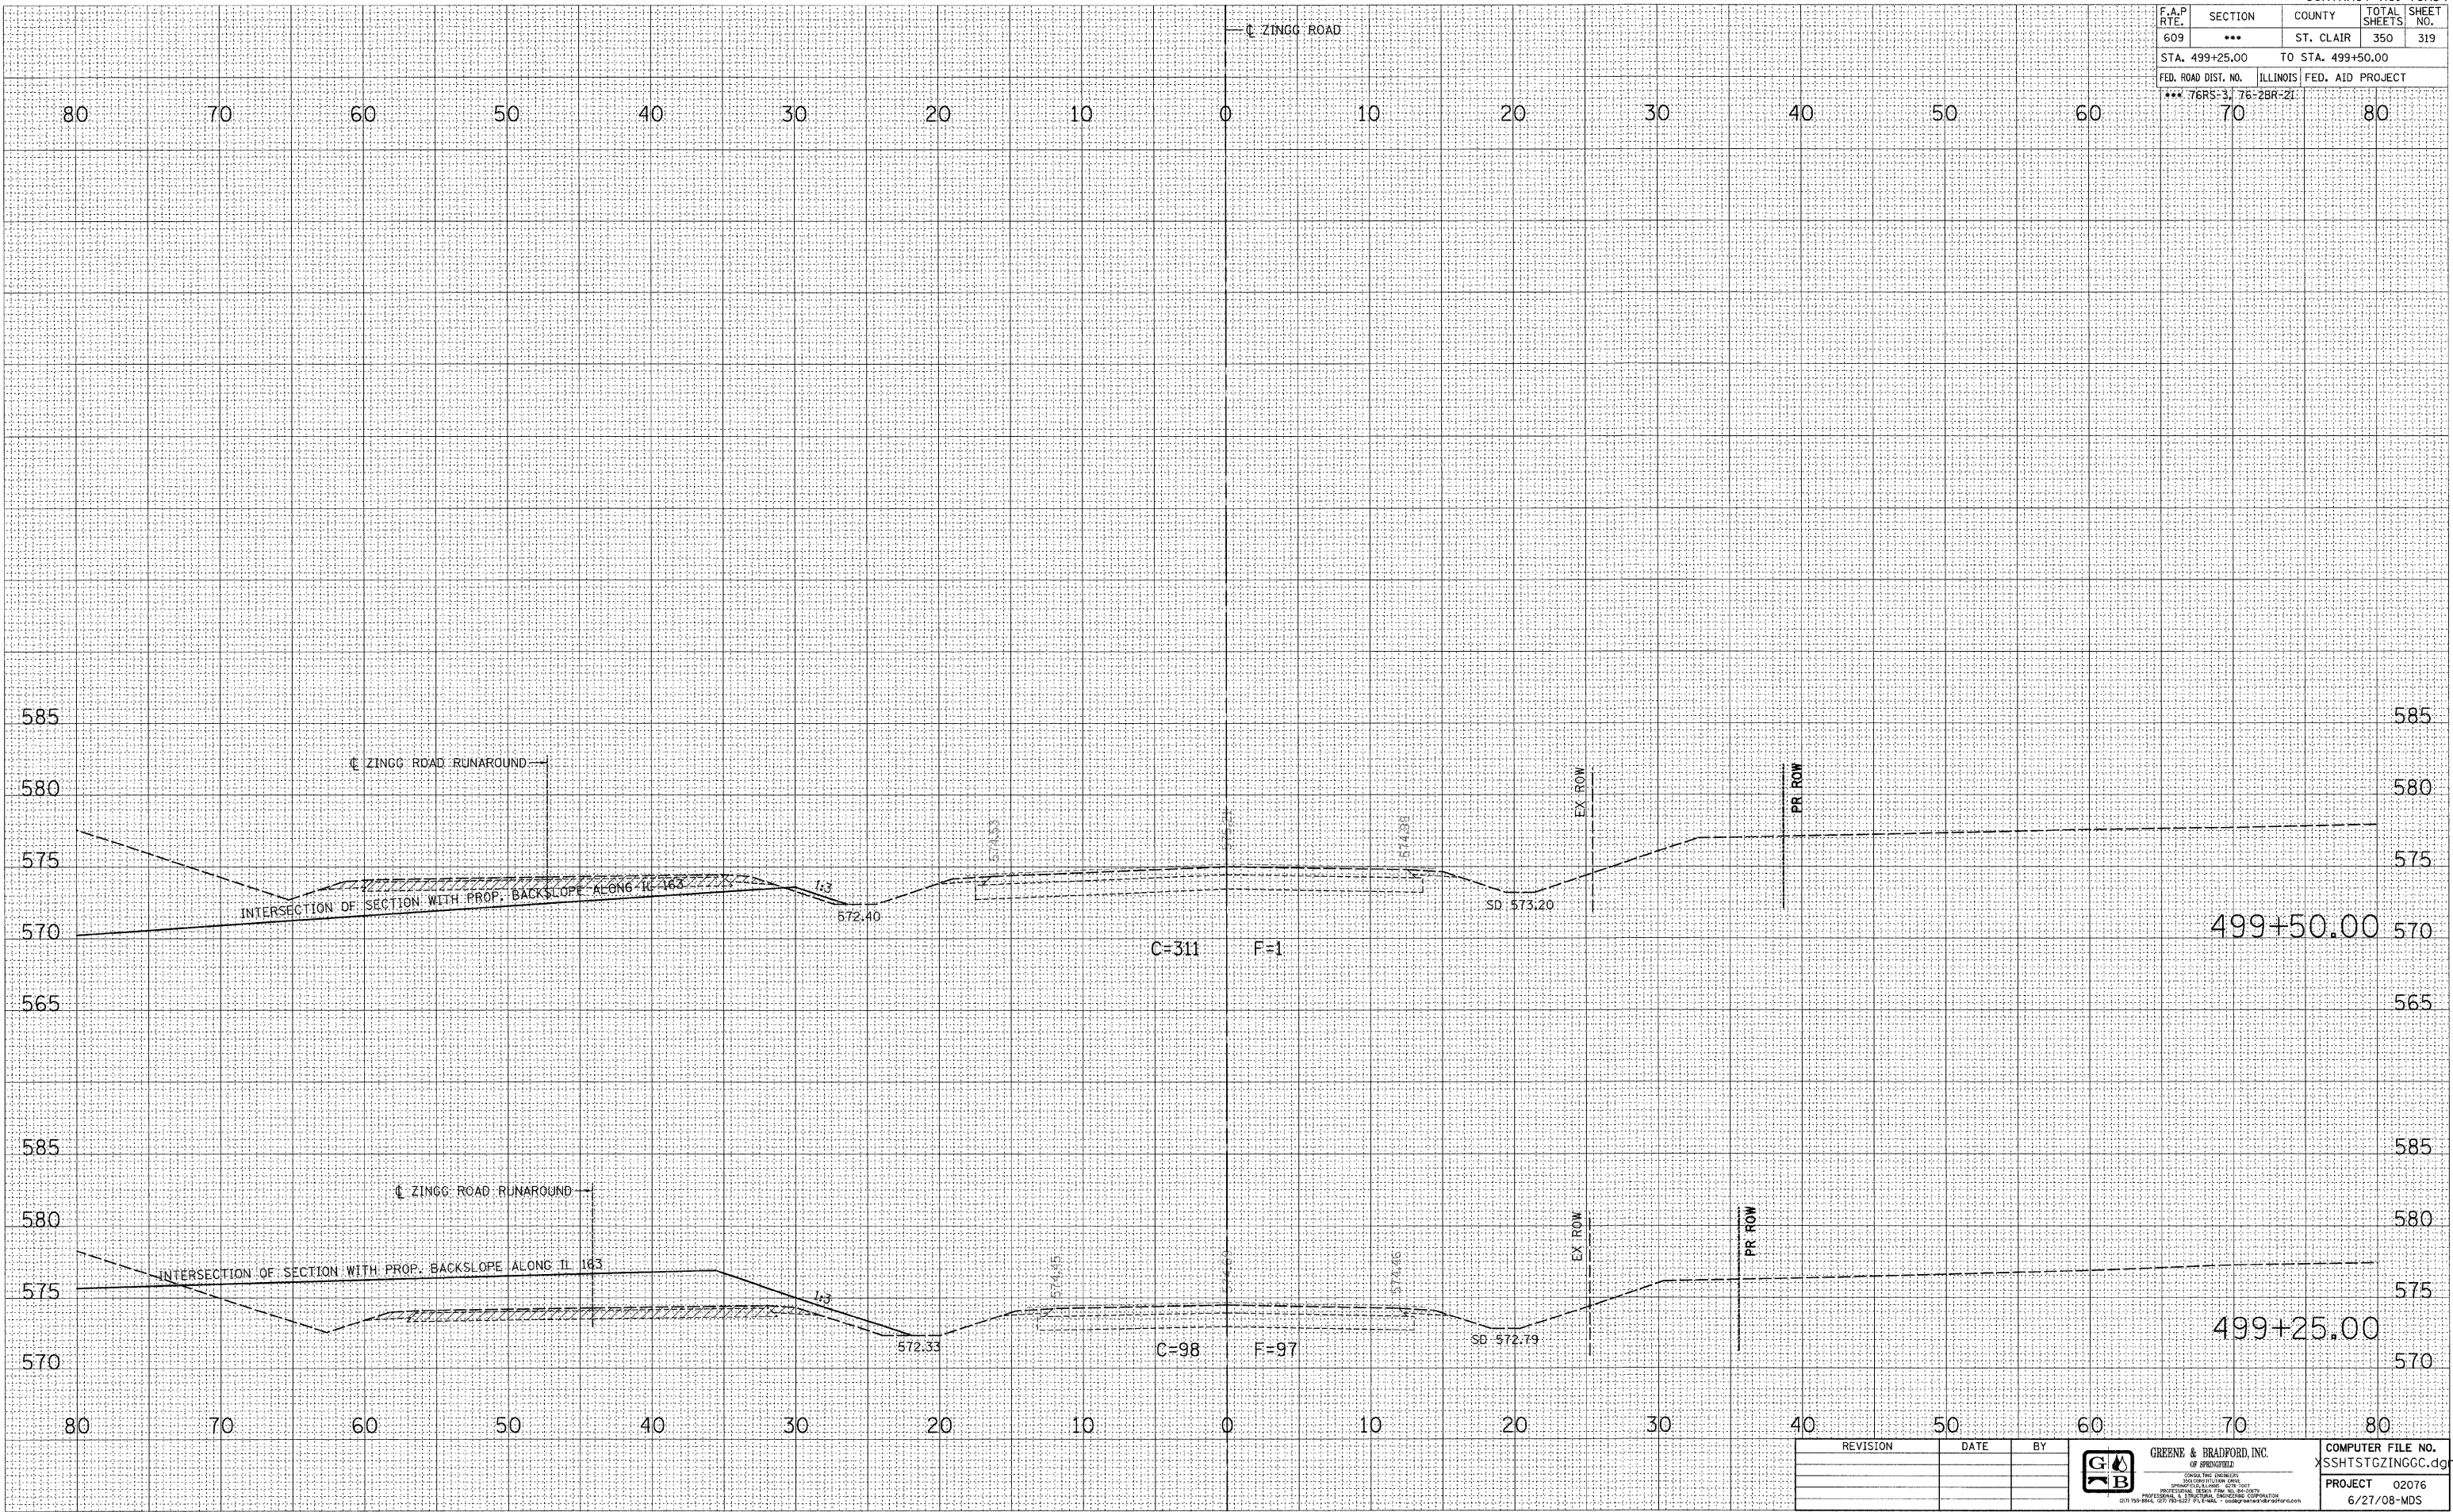

REVISION	DATE	BY

	GREENE & BRADFORD, INC. OF ILLINOIS CONSULTING ENGINEERS SPECIALIZING IN: HIGHWAY PROFESSIONAL DESIGN FOR ALL PROJECTS PROFESSIONAL & STRUCTURAL ENGINEERING CORPORATION 213 758 8888, 213 758 8887, FAX: 213 758 8888	COMPUTER FILE NO. XSHTSTGZINGG.dgn PROJECT 02076 6/27/08-MDS
--	---	---