


F.A.P. RTE.	SECTION	COUNTY	TOTAL SHEETS	SHEET NO.
609	***	ST. CLAIR	350	323
STA. 502+50.00		TO STA. 502+75.00		
FED. ROAD DIST. NO.		ILLINOIS FED. AID PROJECT		
*** 76RS-3, 76-2BR-21				

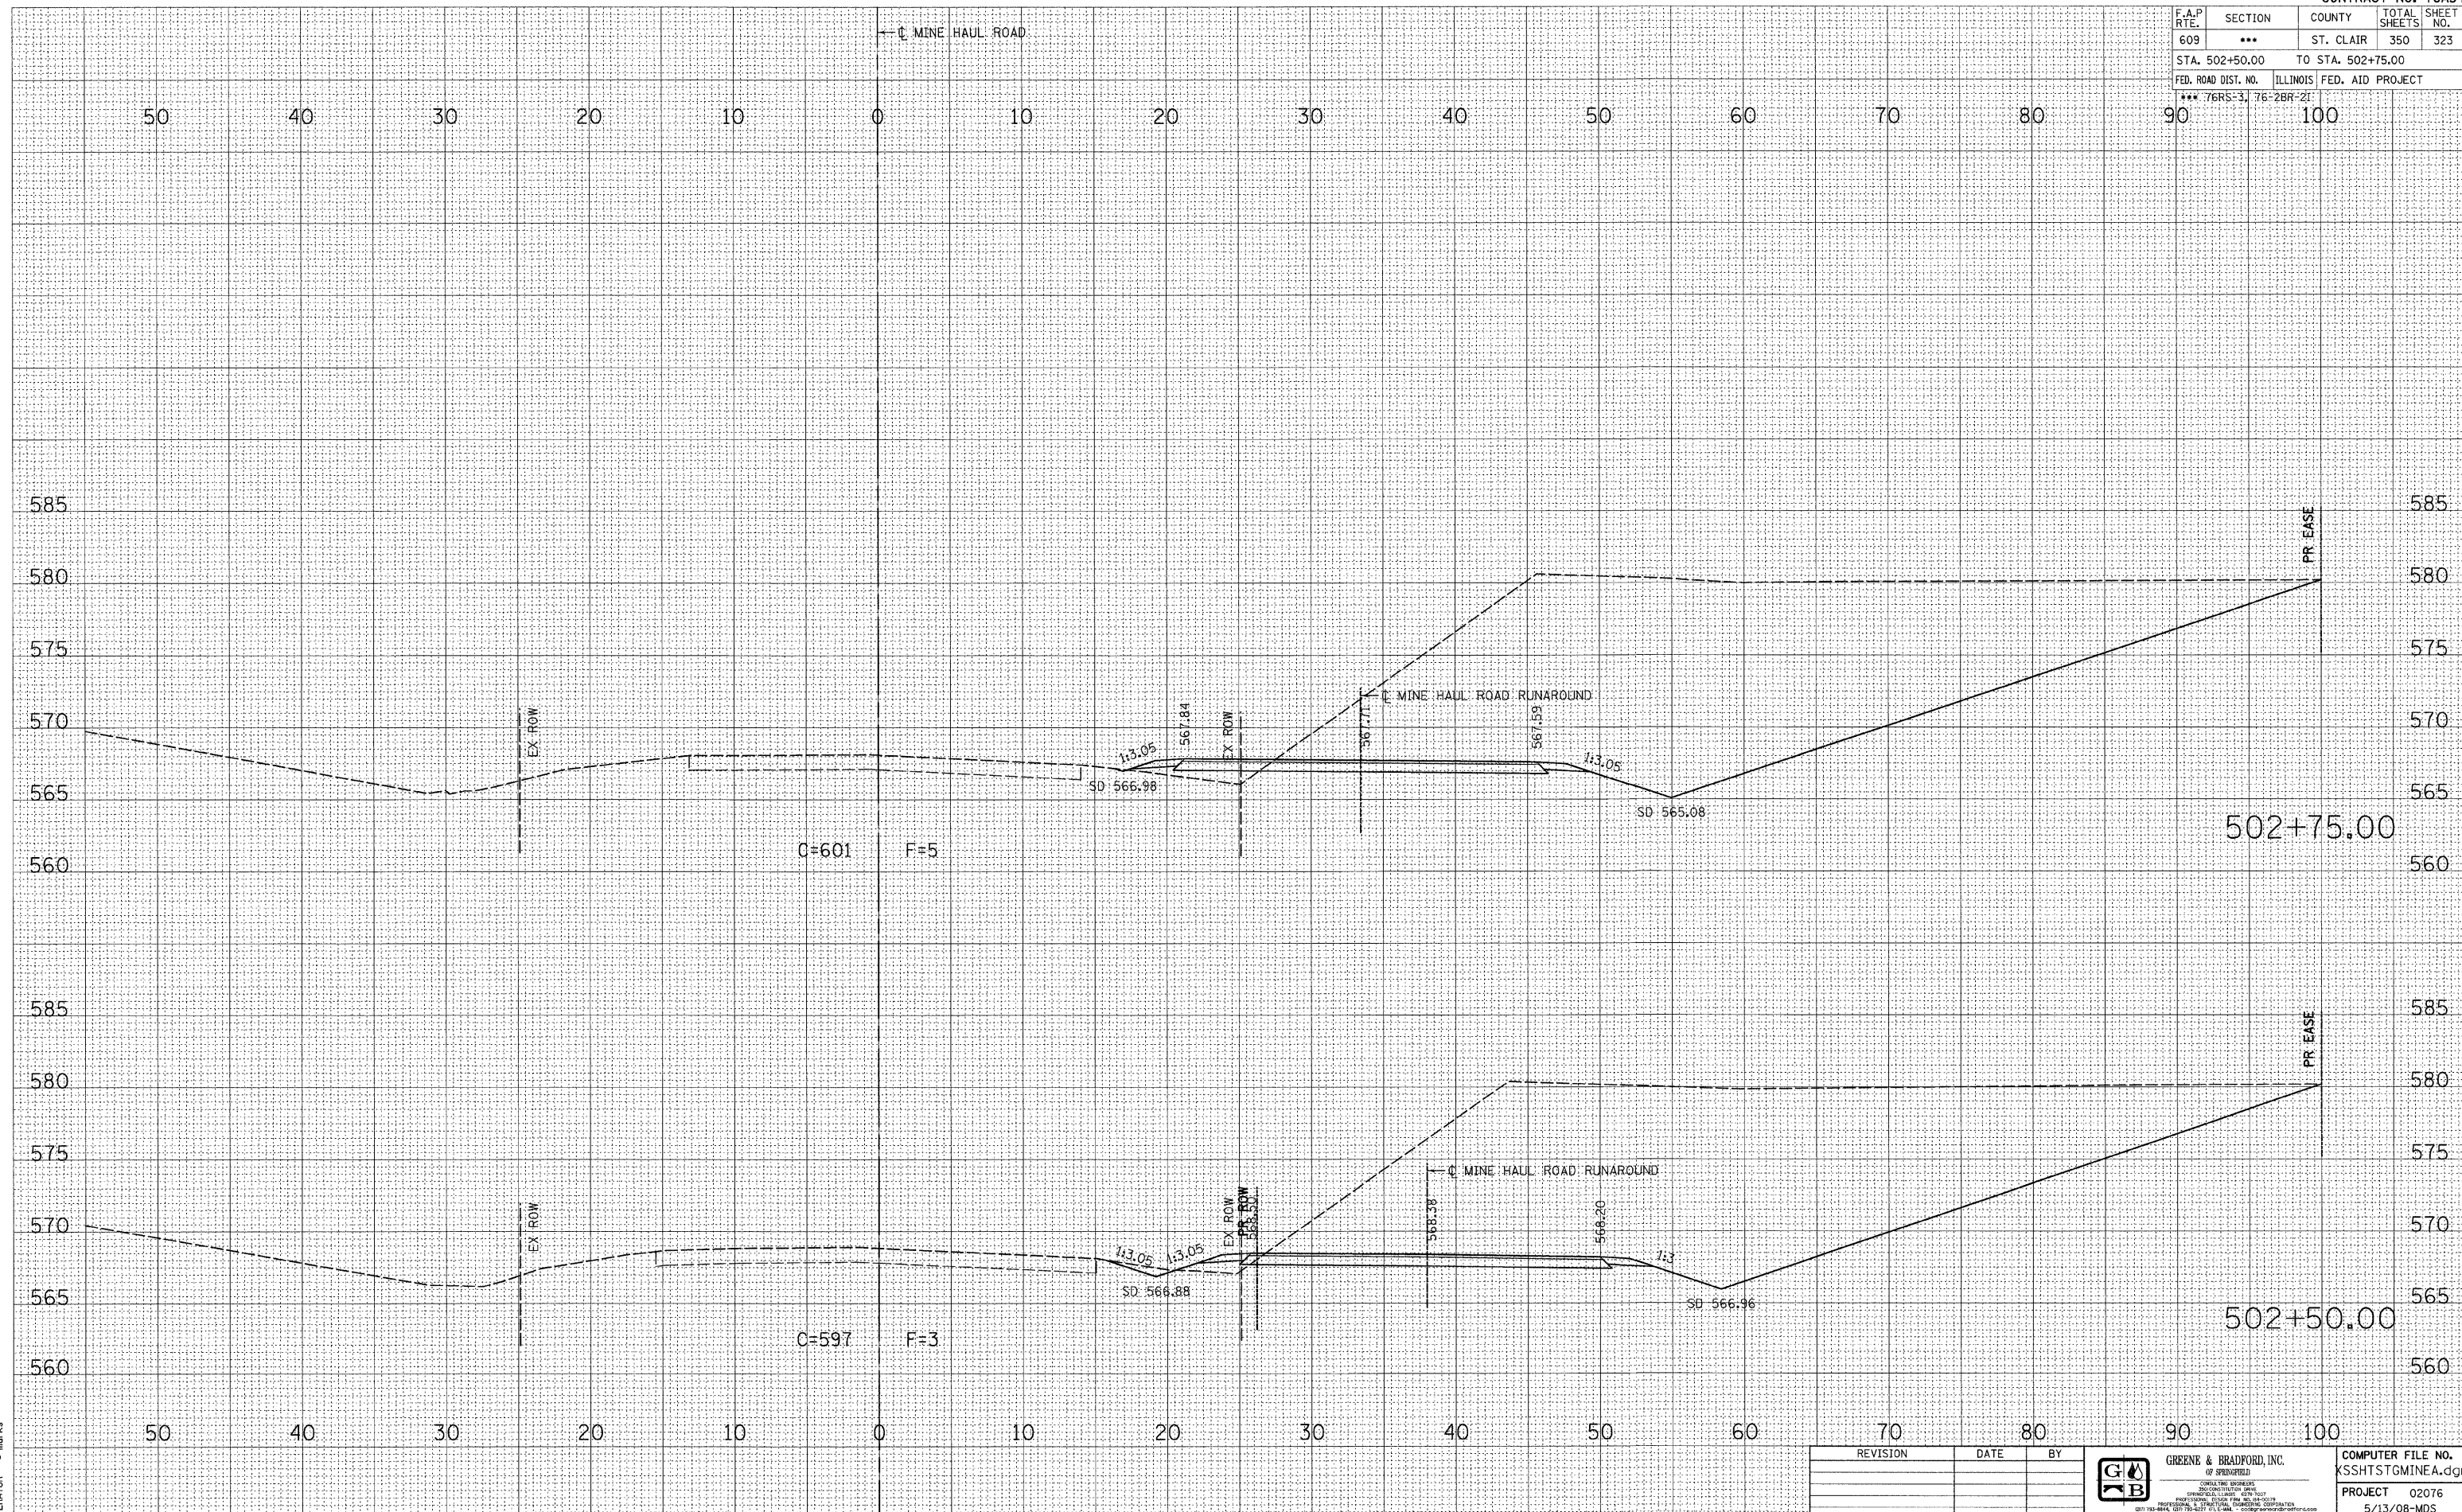

DATE	BY	NO.

DATE	BY	NO.

PLOT DATE = 8/1/2008 4:52:19 PM
 FILE NAME = J:\A2076\DRAWINGS\SSHTSTGMINE.dgn
 PLOT SCALE = 5.0000' / 1" = Default
 OPERATOR = marks

REVISION	DATE	BY

GREENE & BRADFORD, INC.
 10 SPRINGFIELD
 CONSULTING ENGINEERS
 1000 W. WASHINGTON ST.
 SPRINGFIELD, ILLINOIS 62760
 PROFESSIONAL ENGINEERING CORPORATION
 (618) 252-8844 FAX (618) 252-7111 www.greenebradford.com

COMPUTER FILE NO. KSSHTSTGMINEA.dgn
 PROJECT 02076
 5/13/08-MDS