


F.A.P. RTE.	SECTION	COUNTY	TOTAL SHEETS	SHEET NO.
609	***	ST. CLAIR	350	331
STA. 504+00.00		TO STA. 505+00.00		
FED. ROAD DIST. NO.	ILLINOIS	FED. AID PROJECT		
*** 76R5-3, 76-2BR-21	70	80		

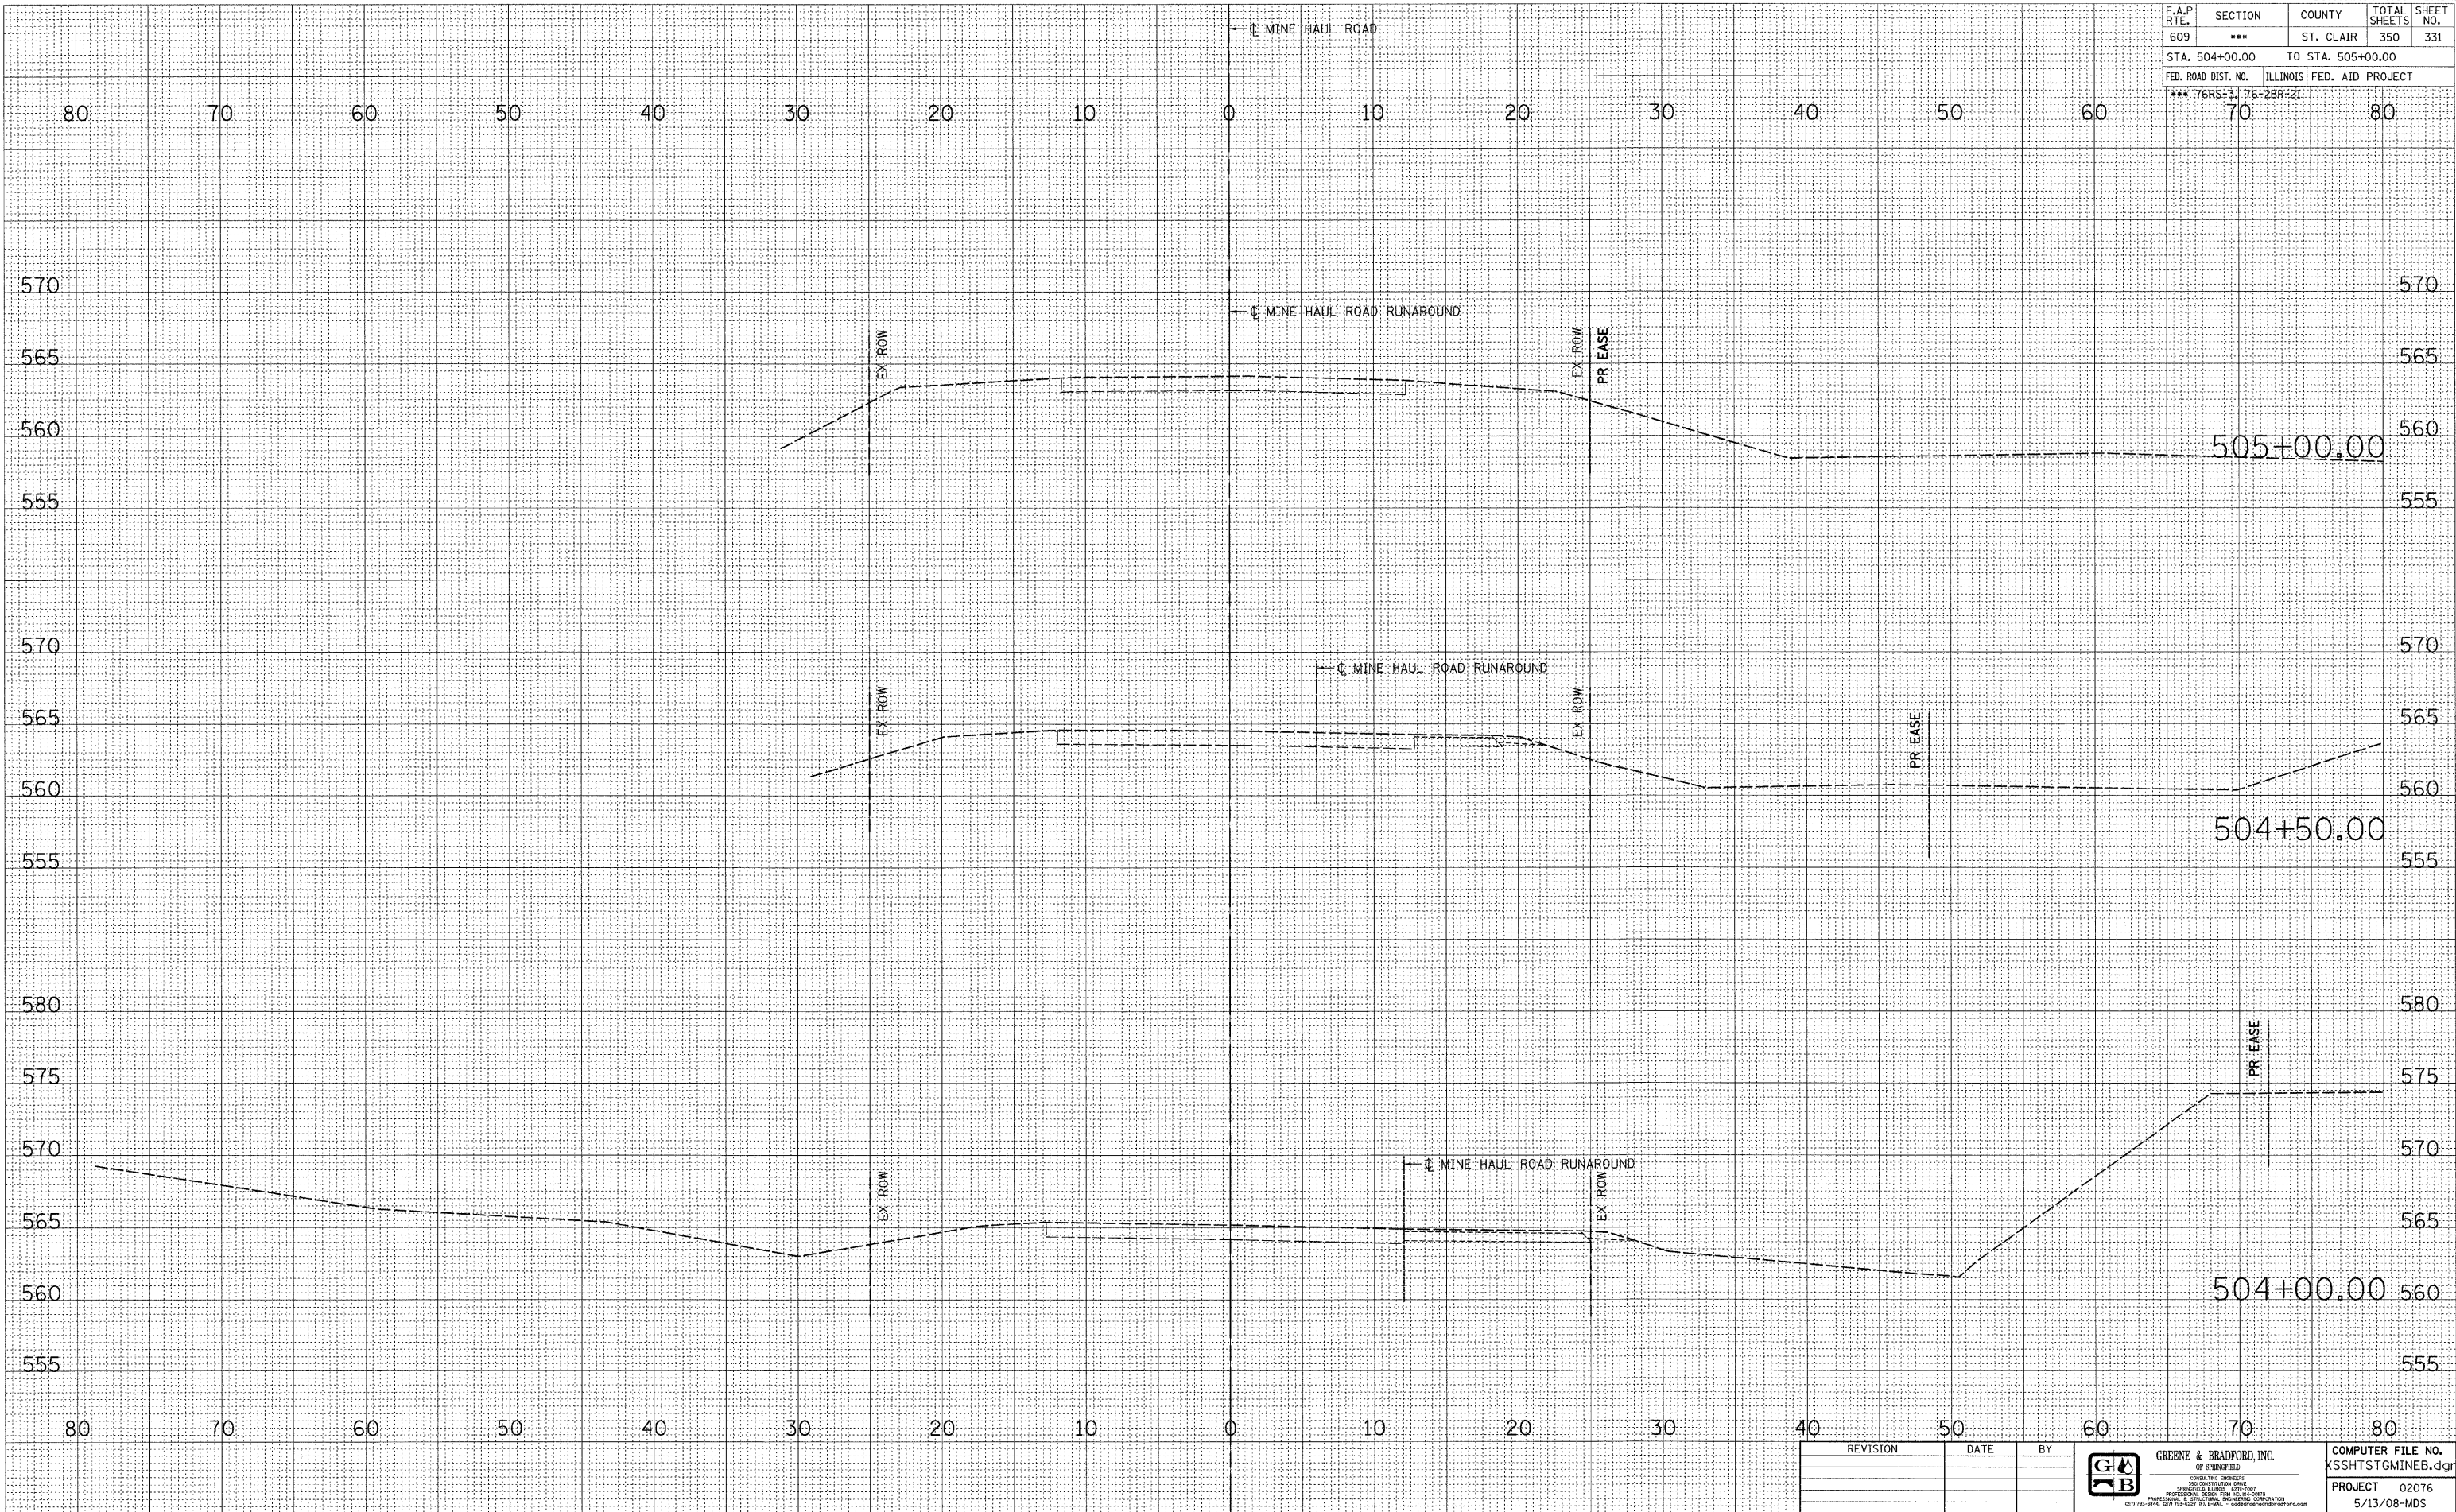

BY	DATE
SURVEYED	
PLOTTED	
NOTE BOOK	
AREAS CHECKED	
NO.	

BY	DATE
SURVEYED	
PLOTTED	
NOTE BOOK	
AREAS CHECKED	
NO.	

PLOT DATE = 8/7/2008 4:52:24 PM
 FILE NAME = J:\62076\DRAWINGS\SSHTSTGMINEB.dgn
 PLOT SCALE = 5/8" = 1' IN.
 MODEL = Default
 OPERATOR = marks

REVISION	DATE	BY	 GREENE & BRADFORD, INC. OF SPRINGFIELD GEOTECHNICAL ENGINEERS PROFESSIONAL ENGINEERS ILLINOIS LICENSE NO. 0215 PROFESSIONAL DESIGN FIRM NO. 0215 1211 7th Street, Springfield, IL 62761 (417) 783-8444, (417) 783-1227, F.I. FAX: (417) 783-8444	COMPUTER FILE NO. KSSHTSTGMINEB.dgn
				PROJECT 02076 5/13/08-MDS