


F.A.P RTE.	SECTION	COUNTY	TOTAL SHEETS	SHEET NO.
609	***	ST. CLAIR	350	338

STA. 7+85.00	TO STA. 8+50.00
--------------	-----------------

FED. ROAD DIST. NO.	ILLINOIS	FED. AID PROJECT
*** 76RS-31	76-28R-21	

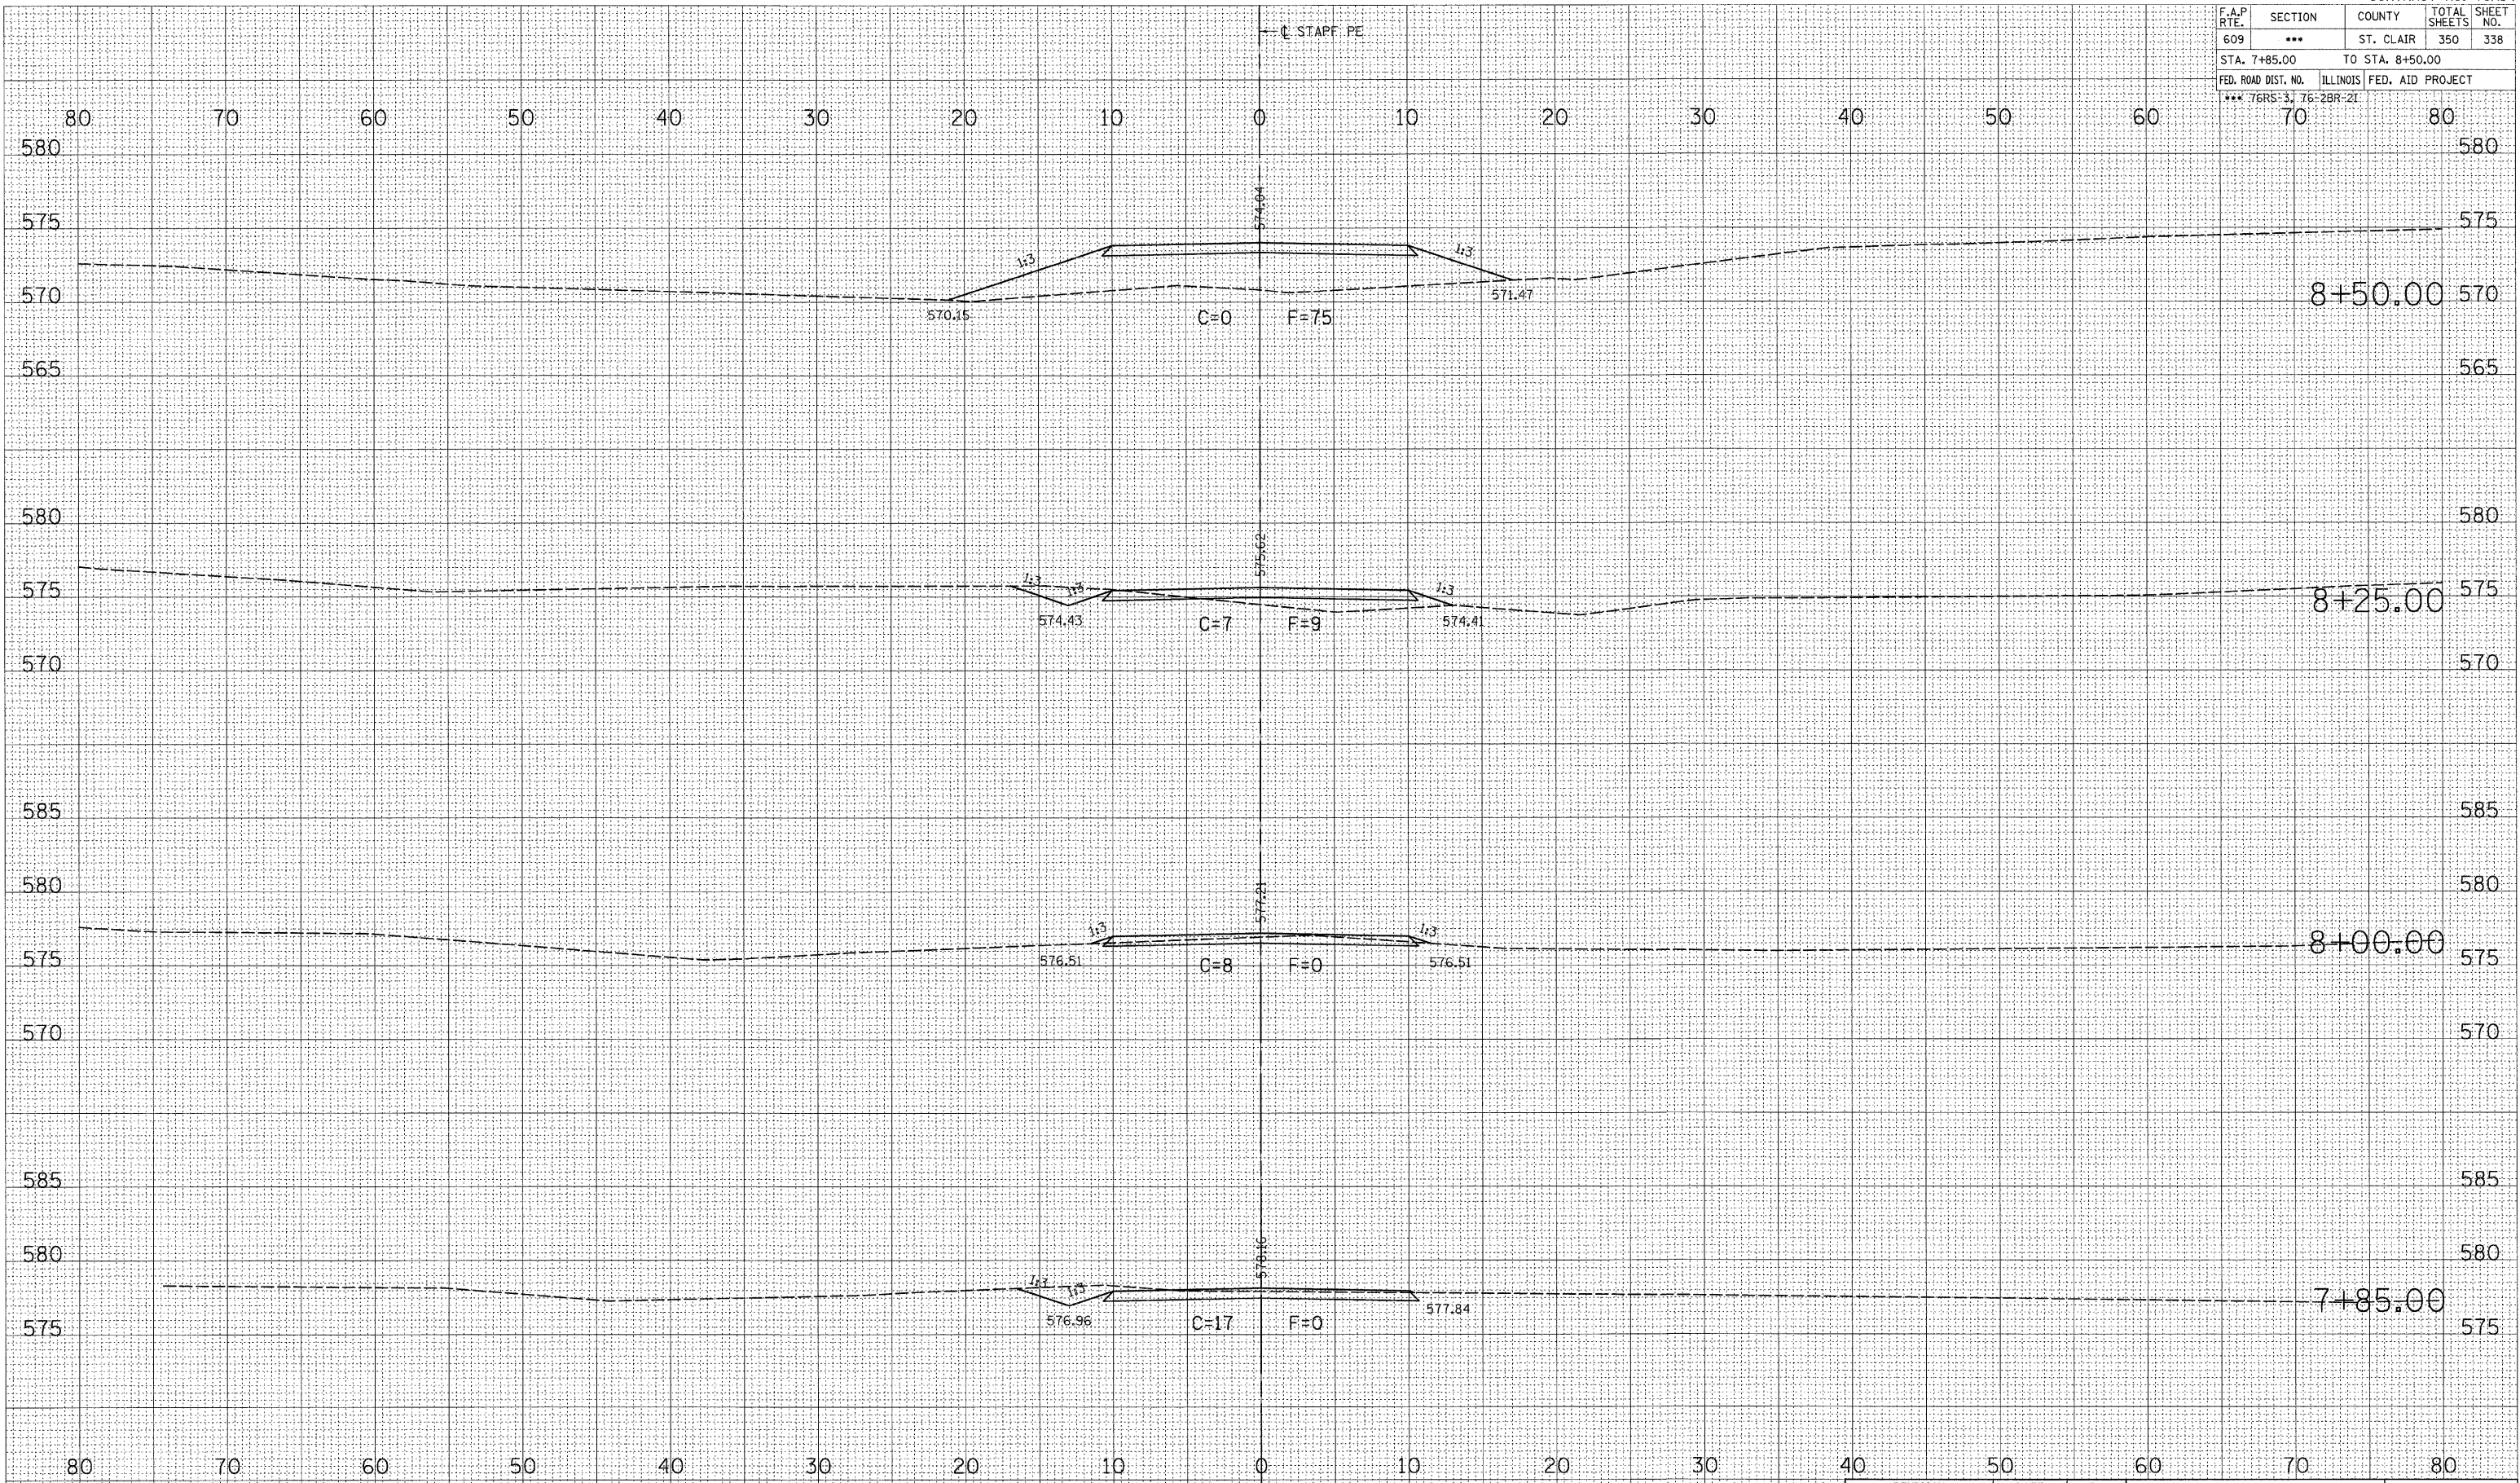

DATE	BY

DATE	BY

PLOT DATE = 8/1/2008 4:52:29 PM
 FILE NAME = J:\2007\DRAWINGS\SSHT\STG1\STAFF.dgn
 PLOT SCALE = 1/8" = 1'-0"
 MODEL = Default
 OPERATOR = msh

REVISION	DATE	BY

GB GREENE & BRADFORD, INC. OF SPRINGFIELD SPECIALTY ENGINEERING SURVEYING DIVISION 3101 NORTH ZEEB ROAD SPRINGFIELD, ILLINOIS 62761 PROFESSIONAL ENGINEER FIRM NO. 057-1087 PROFESSIONAL LAND SURVEYOR LICENSE NO. 00000088 CITY: 210-8844, CHS: 210-8827, FAX: 210-8844, info@greenebradford.com	COMPUTER FILE NO. XSHT1STG1STAFF.dgn PROJECT 02076 6/27/08-MDS
--	--