



F.A.P. RTE.	SECTION	COUNTY	TOTAL SHEETS	SHEET NO.
609	76-2BR-21	ST. CLAIR	350	343
STA. 244+50.00		TO STA. 245+00.00		
FED. ROAD DIST. NO.		ILLINOIS	FED. AID PROJECT	

DATE	BY	SURVEYED	PLOTTED	AREA'S CHECKED
NO.				

DATE	BY	SURVEYED	PLOTTED	AREA'S CHECKED
NO.				

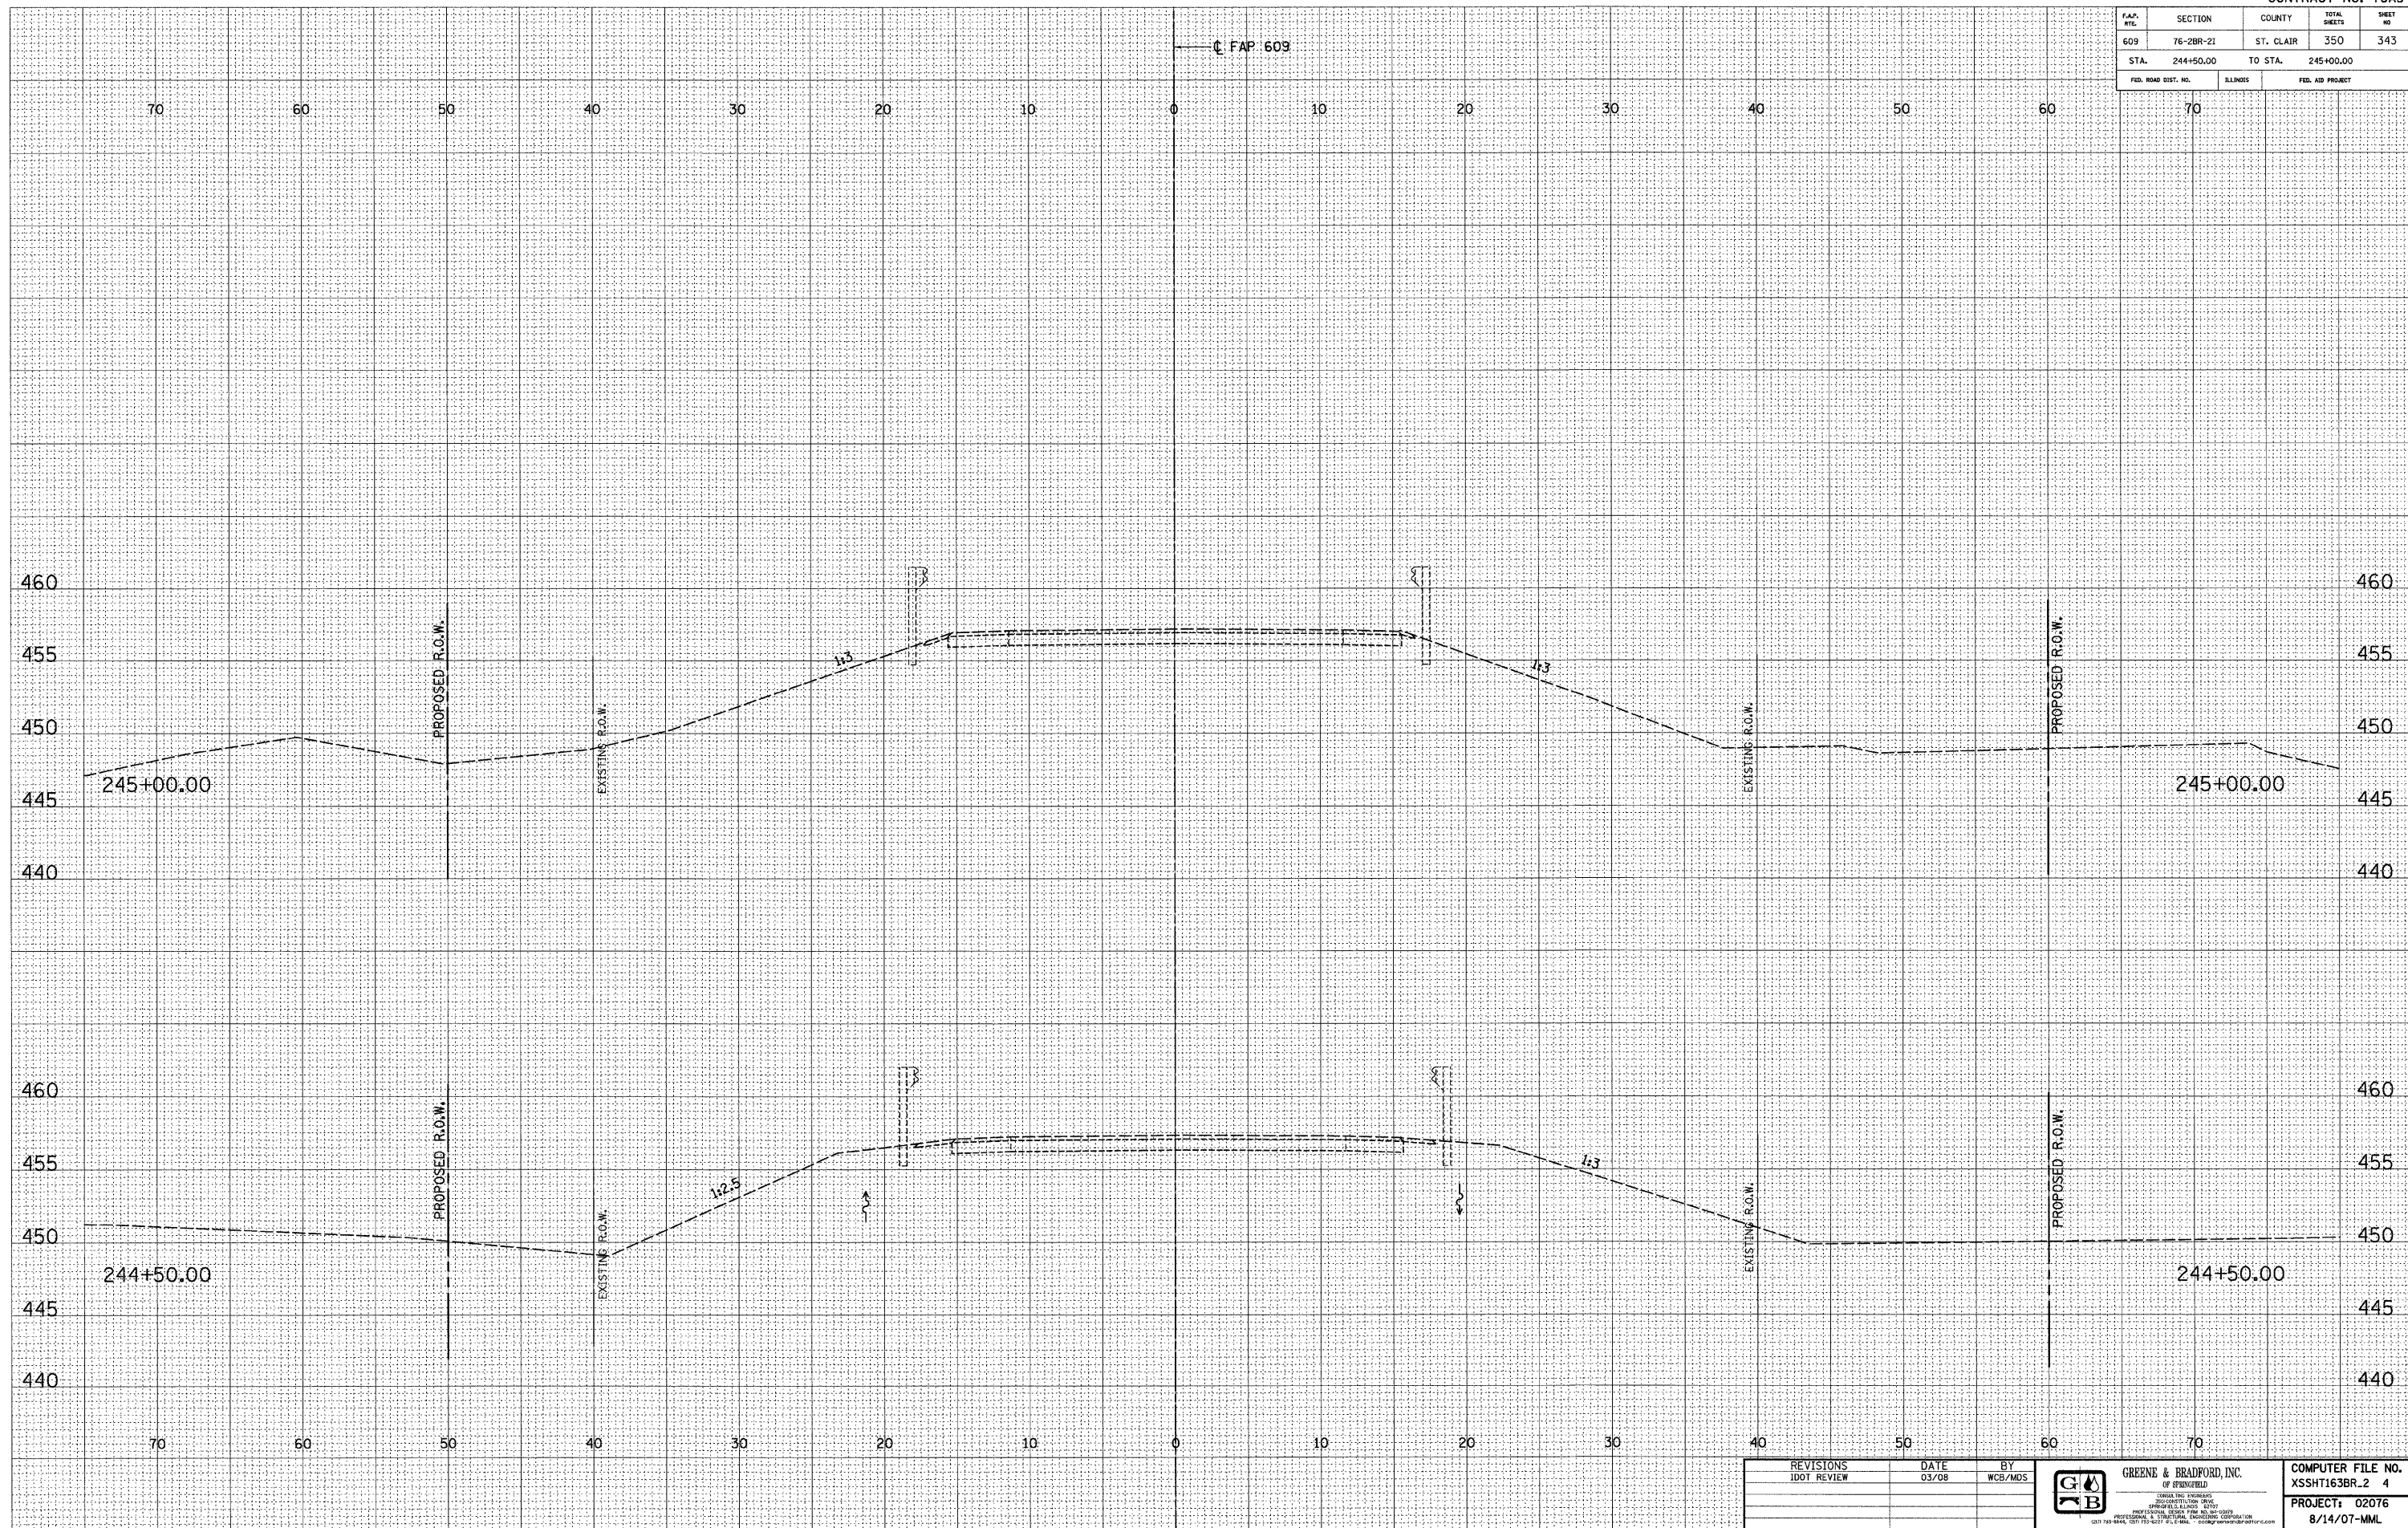

REVISIONS	DATE	BY	 <b>GREENE &amp; BRADFORD, INC.</b> OF SPRINGFIELD <small>CONSULTING ENGINEERS          PROFESSIONAL ENGINEERS          PROFESSIONAL ENGINEERS</small>	COMPUTER FILE NO.
IDOT REVIEW	03/08	WCB/MDS		XSSHT163BR.2 4
				PROJECT: 02076
				8/14/07-MML