


CROSS SECTION  
(LOOKING NORTH)

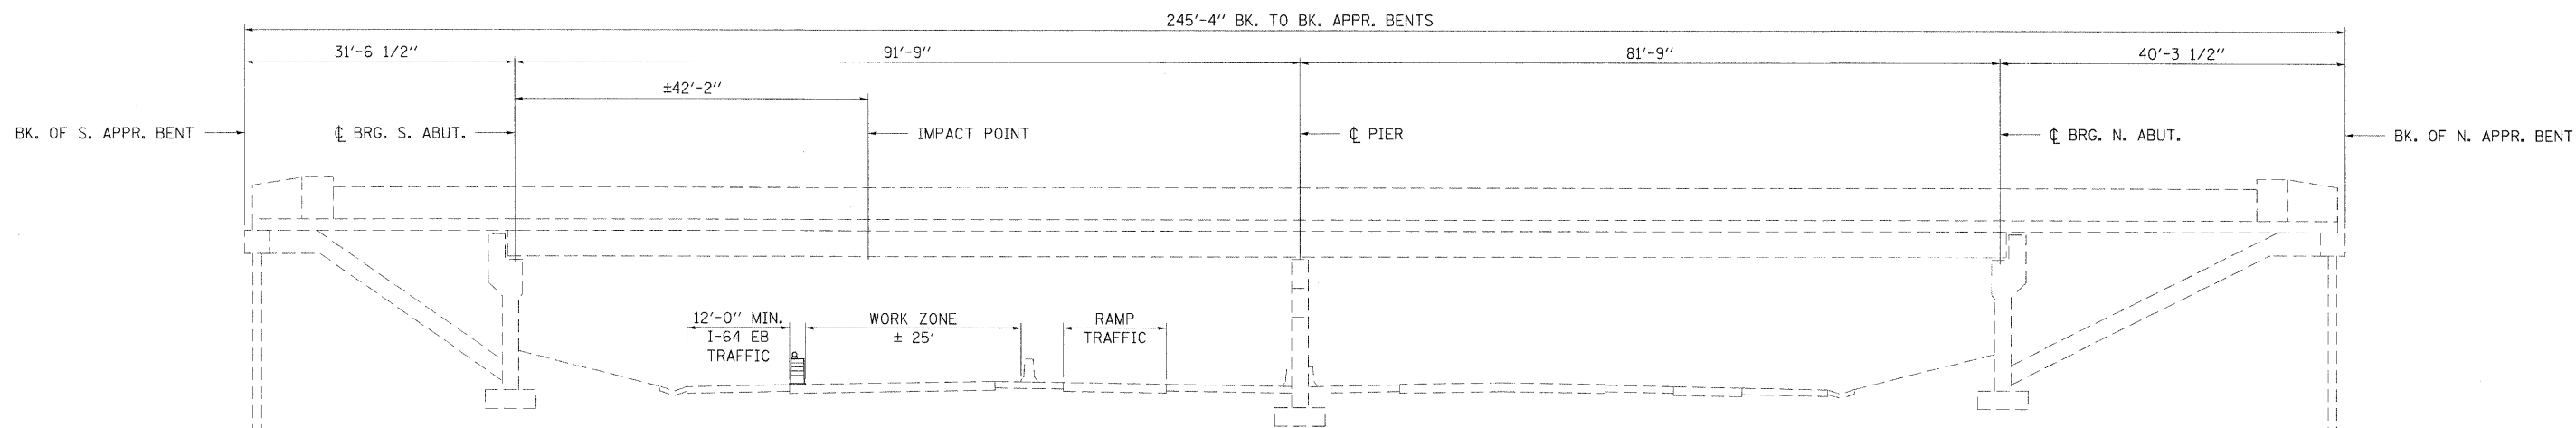

ELEVATION  
(LOOKING WEST)

FILE NAME =	USER NAME = oventj	DESIGNED -	REVISED -	<b>STATE OF ILLINOIS DEPARTMENT OF TRANSPORTATION</b>	<b>TRAFFIC CONTROL</b>				F.A.I. RTE.	SECTION	COUNTY	TOTAL SHEETS	SHEET NO.
ct:\projects\d876c25\design\d876c25-sht-1.dgn	PLOT SCALE = 50.0000' / IN.	DRAWN -	REVISED -						64	82-1HB-HDF	ST. CLAIR	7	3
PLOT DATE = 8/11/2008	DATE -	CHECKED -	REVISED -		SCALE: SHEET NO. OF SHEETS STA. TO STA.				FED. ROAD DIST. NO. ILLINOIS FED. AID PROJECT				
CONTRACT NO. 76C25													