


STATE OF ILLINOIS
DEPARTMENT OF TRANSPORTATION

ROUTE NO.	SECTION	COUNTY	TOTAL SHEETS	SHEET NO.
FAP 845		FRANKLIN	54	2
FED. ROAD DIST. NO. 7	ILLINOIS	FED. AID PROJECT		


SHEET NO. 1
2 SHEETS

Contract Number: -----

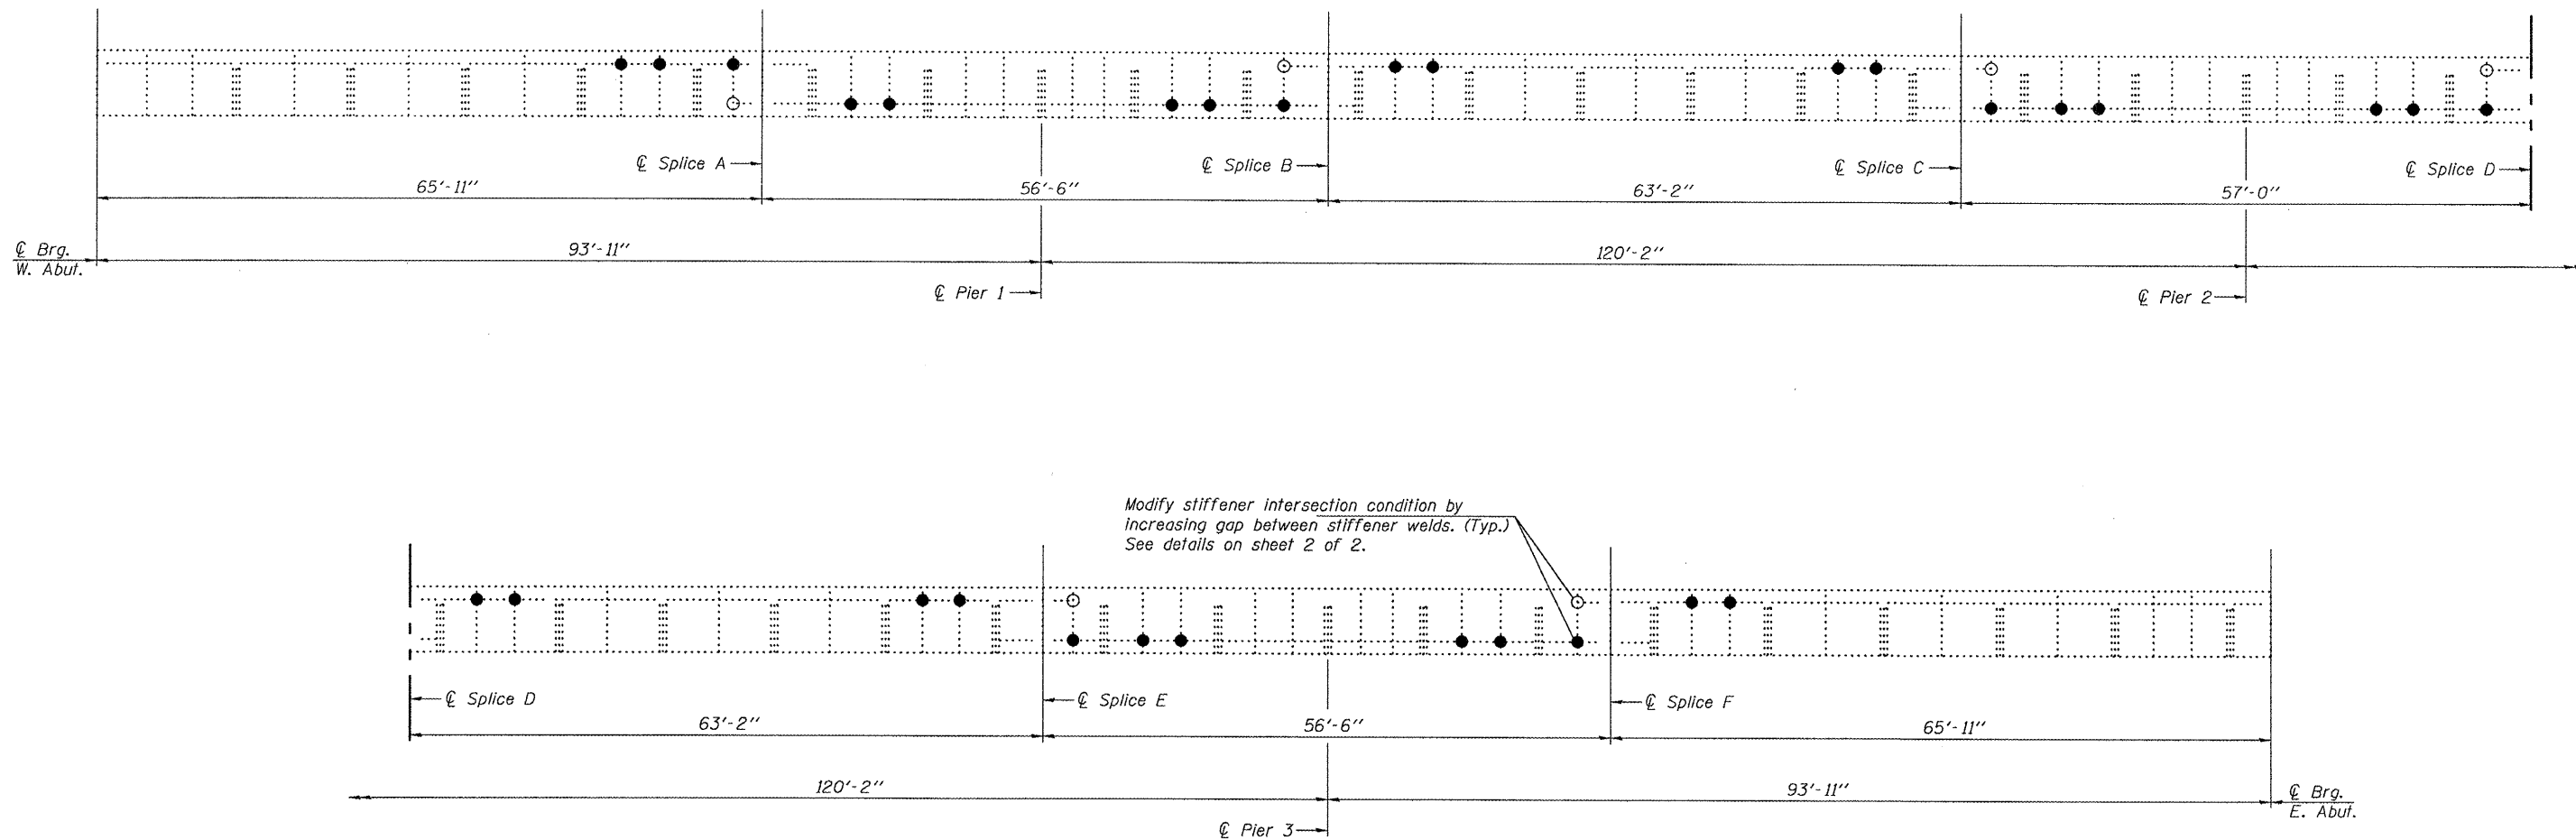

GIRDER ELEVATION SHOWING TYPICAL LOCATIONS OF FRACTURE CONTROL MODIFICATION

(Looking North)
(Girder 1 shown, Girder 2 similar by 180° rotation)
Work to be performed on outside face of each girder.
See sheet 2 of 2 for girder orientation

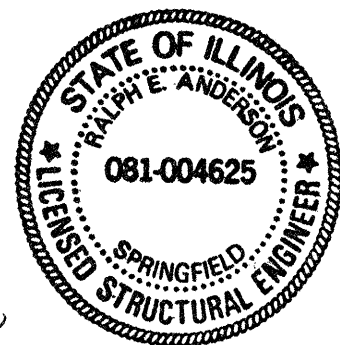

DESIGNED	Adrian Holloway
CHECKED	[Signature]
DRAWN	Steffen
CHECKED	ATH [Signature]

EXAMINED	[Signature]	OCTOBER 2, 2008
PASSED	[Signature]	

Expires: November 30, 2010

LEGEND

- 2 Locations
- ⊙ 1 Location

BILL OF MATERIAL

Item	Unit	Total
Stiffener Intersection Modification	Each	132

PLAN & ELEVATION
FAP 845 (IL 154)
FRANKLIN COUNTY
SN 028-0051