


FAS RTE	SECTION	COUNTY	TOTAL SHEETS	SHEET NO.
232	06-00143-00-BR	HENRY	7	7
F.H.W.A. REG.		ILLINOIS PROJECT		


Contract 85AA0

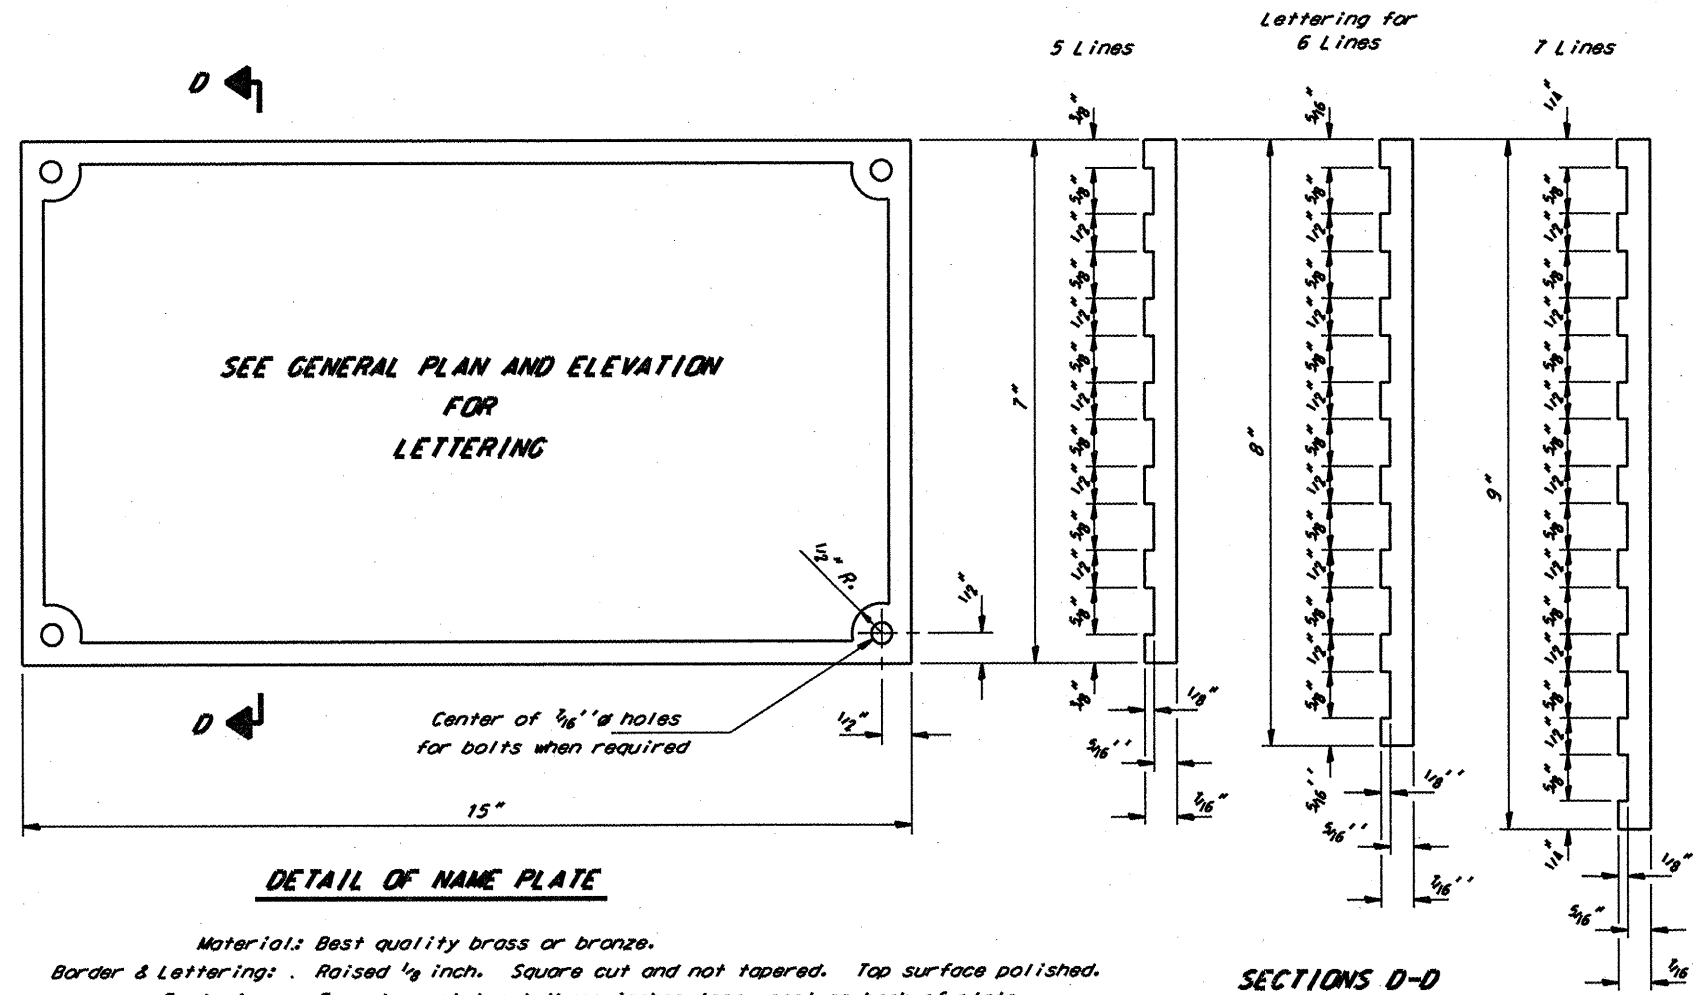

DETAIL OF NAME PLATE

Material: Best quality brass or bronze.
 Border & Lettering: Raised 1/8 inch. Square cut and not tapered. Top surface polished.
 Fastenings: Four lugs at least three inches long, cast on back of plate.

SECTIONS D-D

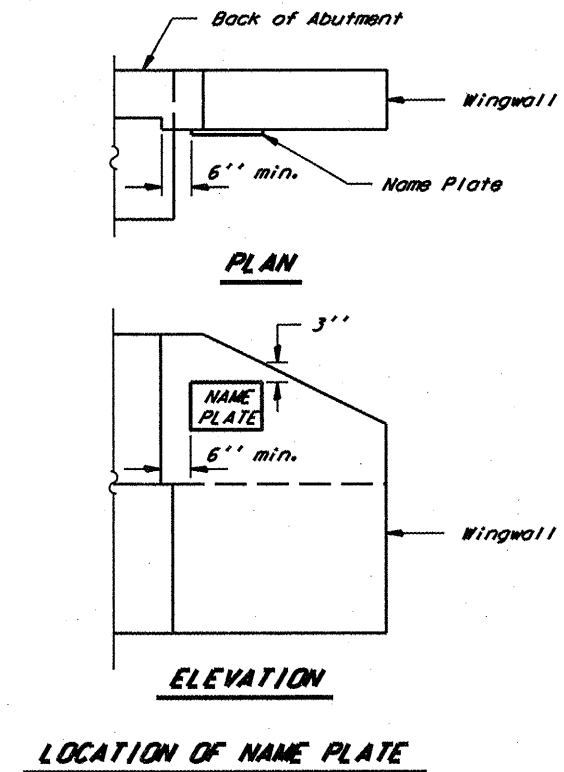

LOCATION OF NAME PLATE

Illinois Department of Transportation

PASSED November 1, 1995
Dennis D. Keppner
 Engineer of Bridge Design

APPROVED November 1, 1995
Ralph E. Anderson
 Engineer of Bridges and Structures

58-1-1 03/85

NAME PLATE
STANDARD CN