


F.A. RTE.	SECTION	COUNTY	TOTAL SHEETS	SHEET NO.
C.H. 7	03-00147-01-BR	STARK	25	23
STA. 153+00		TO STA. 154+00		
ROAD DIST. ILLINOIS				
CONTRACT NO. 89452				

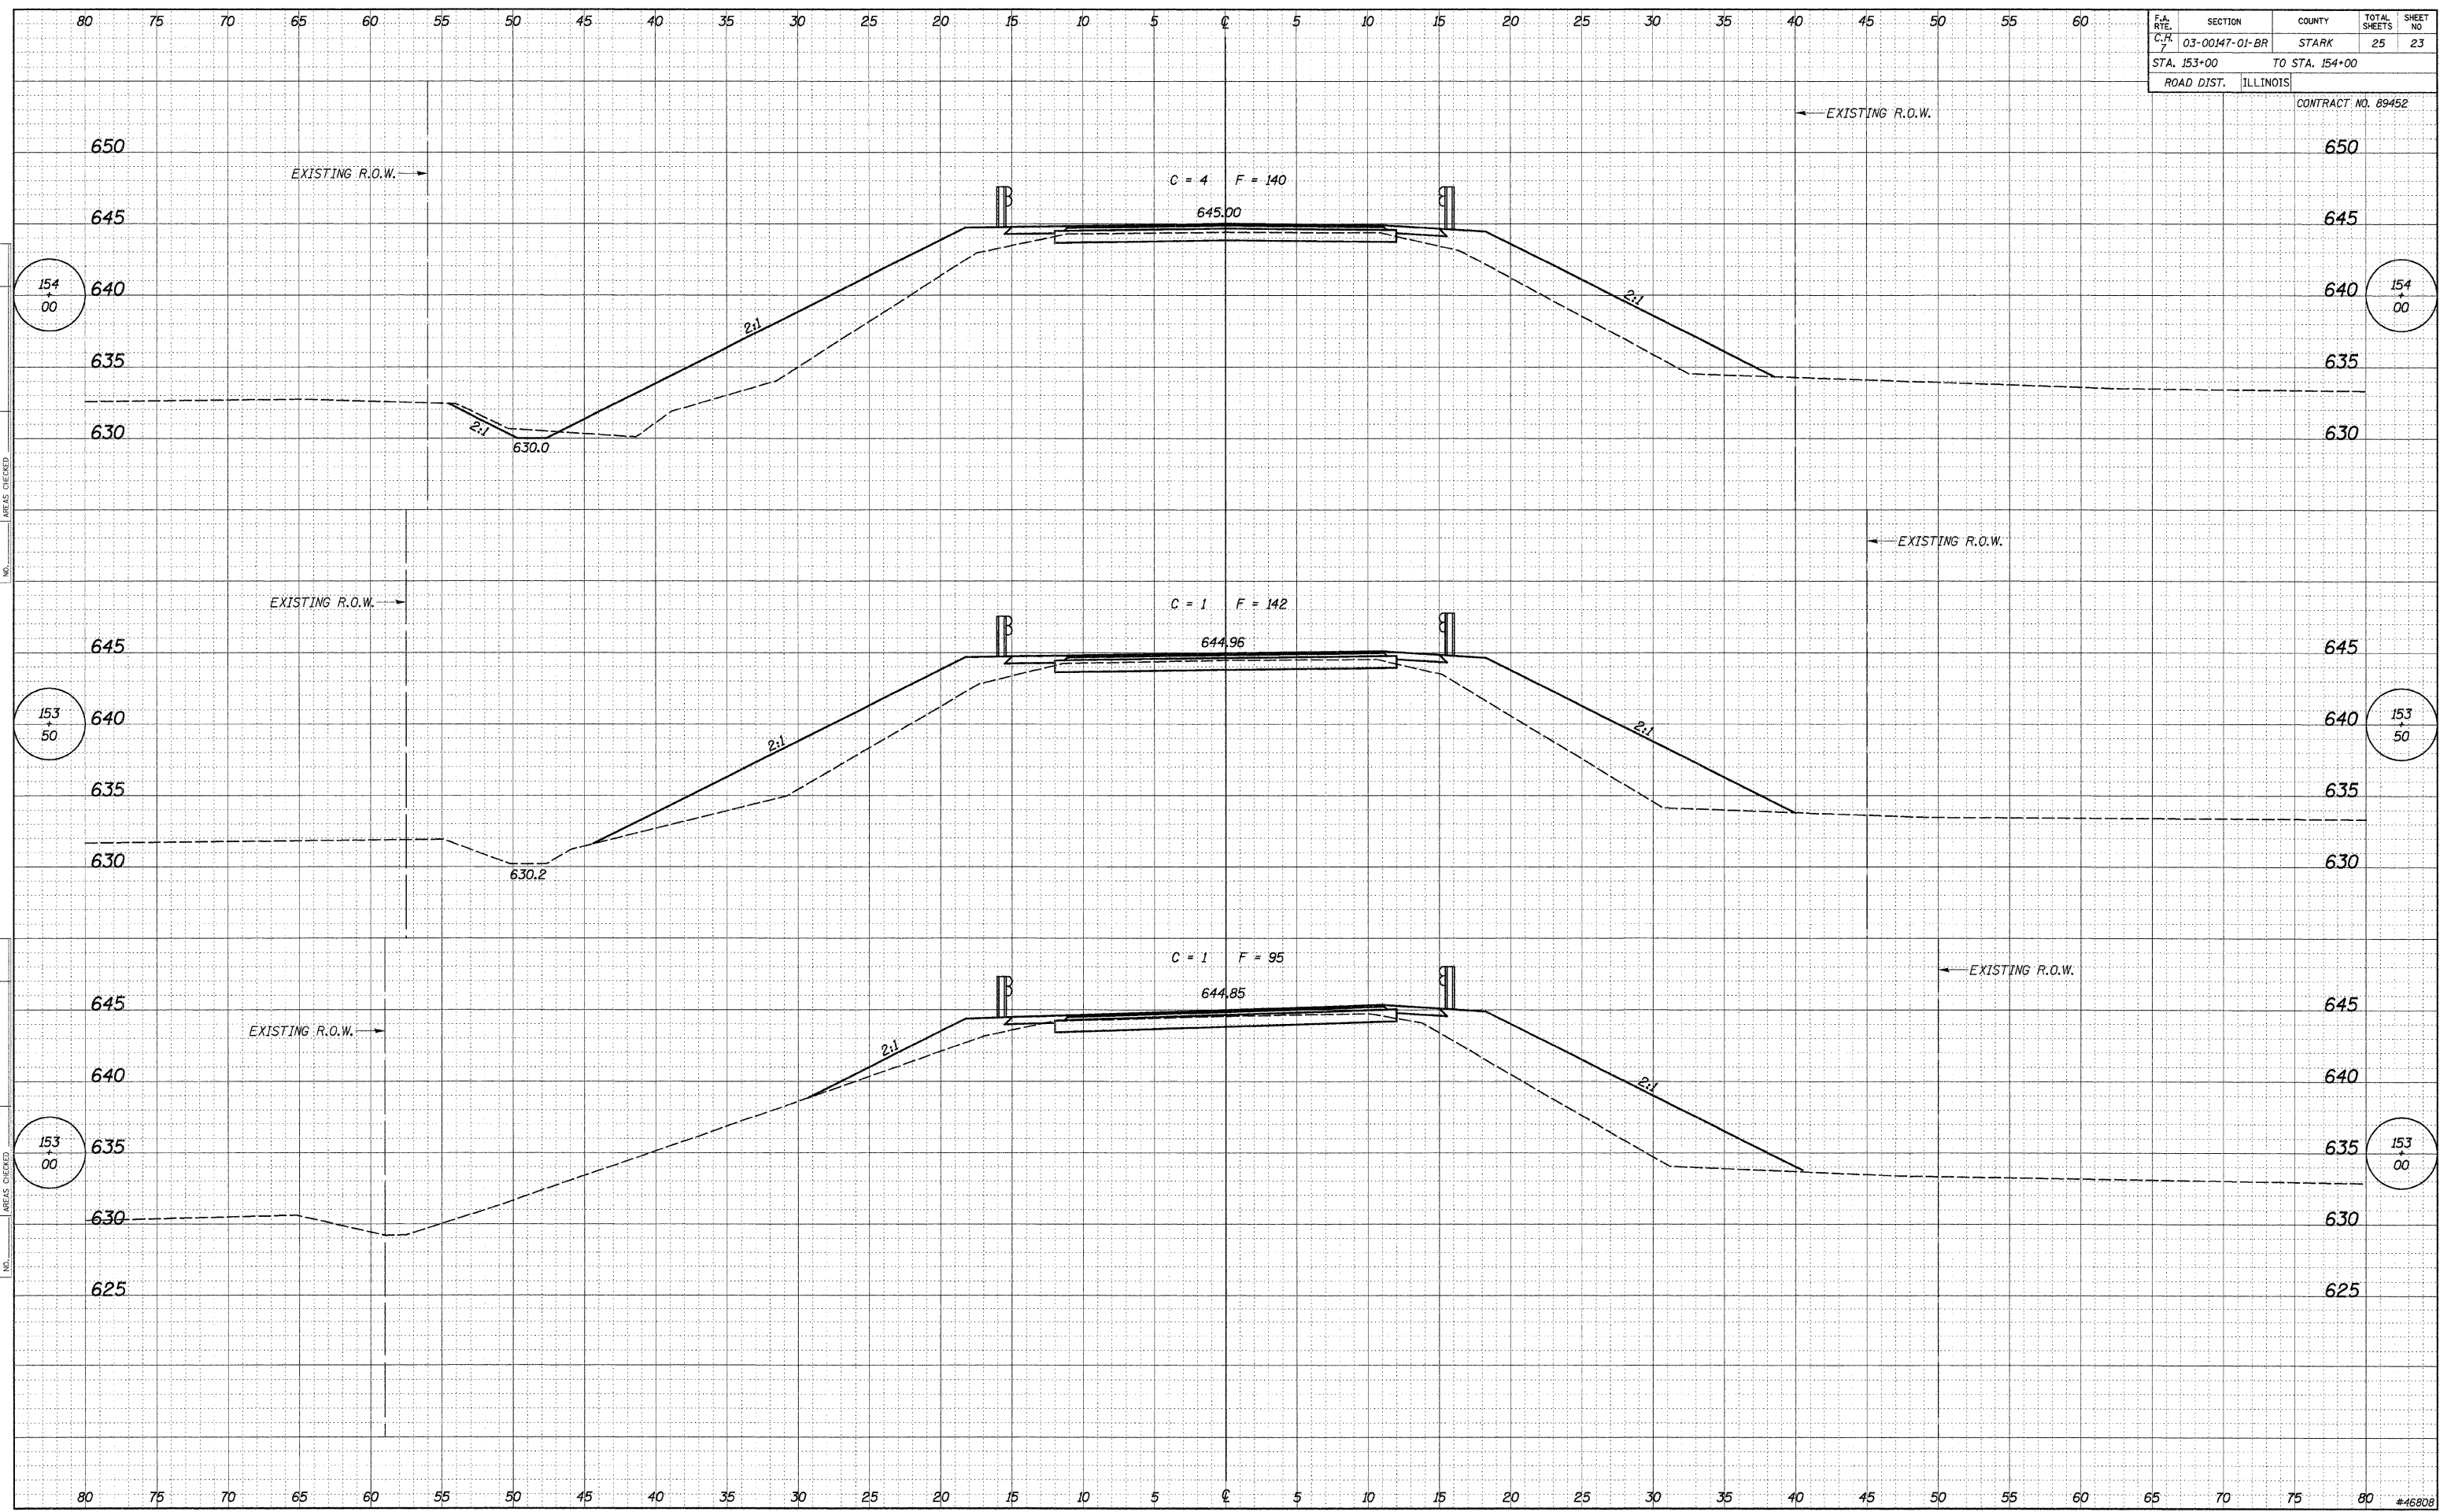

DATE	BY
REVIEWED	DESIGNED
SCOTTED	TEMPLATE
NOTE BOOK	AREAS CHECKED
NO.	

DATE	BY
06/12/06	S.A.P.
REVIEWED	DESIGNED
SCOTTED	TEMPLATE
NOTE BOOK	AREAS CHECKED
NO.	