


F.A.P. RTE.	SECTION	COUNTY	TOTAL SHEETS	SHEET NO.
816	*	DOUGLAS	176	8

STA.	TO STA.
FED. ROAD DIST. NO.	ILLINOIS FED. AID PROJECT

CONTRACT NO. 90711
 • 6RS-1 & (6BR)BR

EXISTING TYPICAL CROSS SECTION


STA. 100+54.0 TO STA. 159+31.0

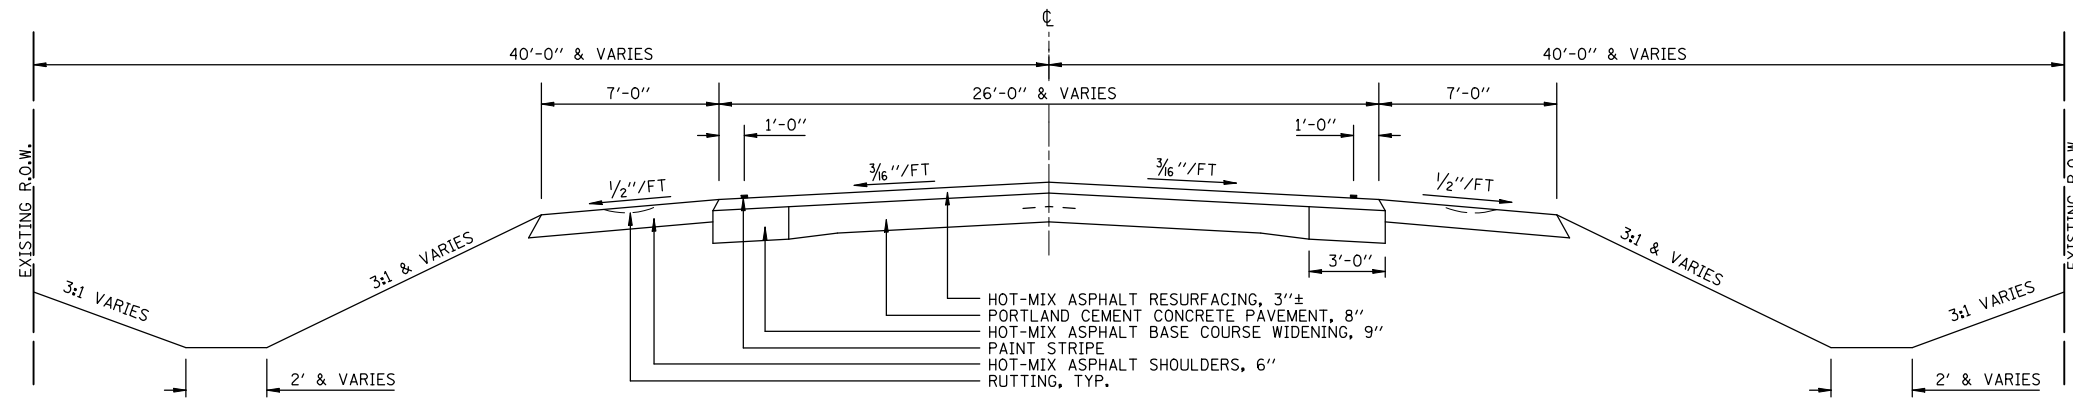

BRIDGE OMISSION
 STA 144+46.70 TO STA 144+76.69

EXISTING TYPICAL CROSS SECTION

STA. 159+31.0 TO STA. 349+91.5.0

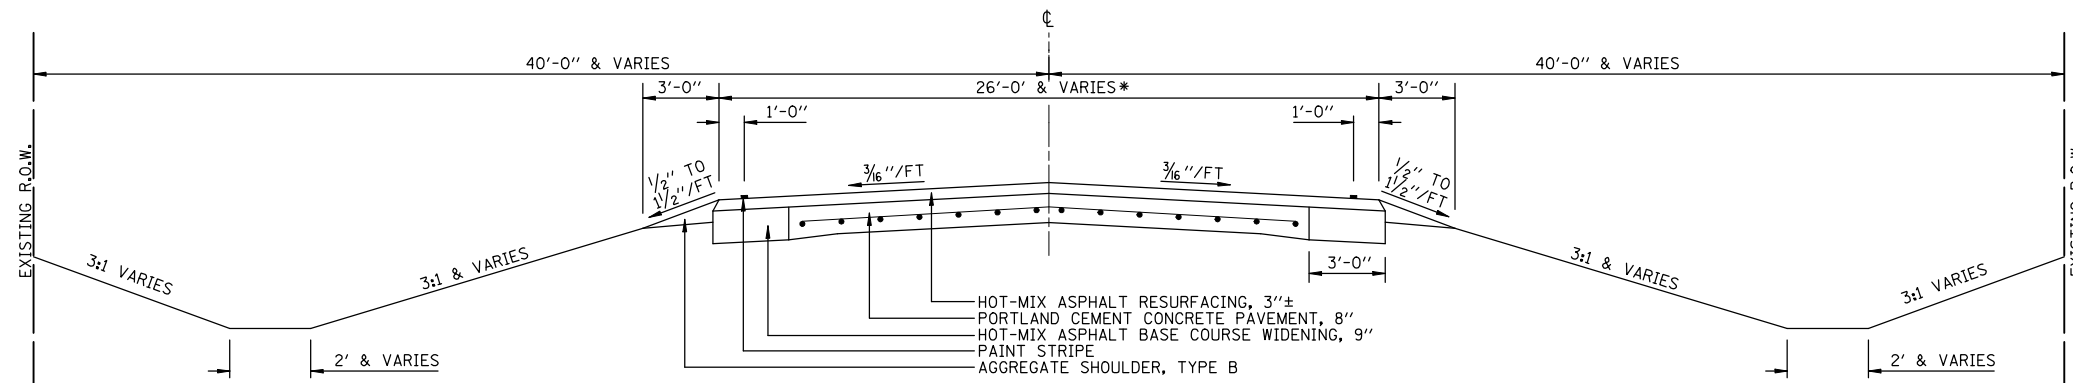

* PAVEMENT WIDTH TYPICALLY 26 FT
 STA. 159+31 TO STA. 345+10.
 PAVEMENT WIDTH VARIES
 STA. 345+10 TO STA. 349+91.50
 AT THE INTERSECTION OF US RTE 36

REVISIONS	
NAME	DATE

ILLINOIS DEPARTMENT OF TRANSPORTATION
 EXISTING TYPICAL SECTIONS
 FAP ROUTE 816
 ATWOOD-ARTHUR RD
 SECTION 6RS-1 & (6BR)BR
 DOUGLAS COUNTY

SCALE: VERT. HORIZ.
 DATE: 11/24/03

DRAWN BY: JJO
 CHECKED BY: PJM