

MOULTRIE COUNTY  
SE 1/4 SECTION 1, T15N, R6E

F.A.P. RTE.	SECTION	COUNTY	TOTAL SHEETS	SHEET NO.
816	6RS-1 & (6BR)BR	DOUGLAS	176	31
STA. 280+00		TO STA. 295+00		
FED. ROAD DIST. NO. 7		ILLINOIS		FED. AID PROJECT
CONTRACT NO. 90711				

PLAN	SURVEYED	BY	DATE
	PLotted		
	Checked		
	Noted		
	Structure		
	Notations		
	Checked		
	Drawn		
	Notations		
	Checked		
	Drawn		

PROFILE	SURVEYED	BY	DATE
	Plotted		
	Checked		
	Noted		
	Structure		
	Notations		
	Checked		
	Drawn		


UNIVERSITY OF ILLINOIS  
(5612038)

CONSTRUCTION LIMITS (TYP)

PIPE CULVERT TO BE REMOVED

FE TBR

7' HOT-MIX ASPHALT SHOULDER

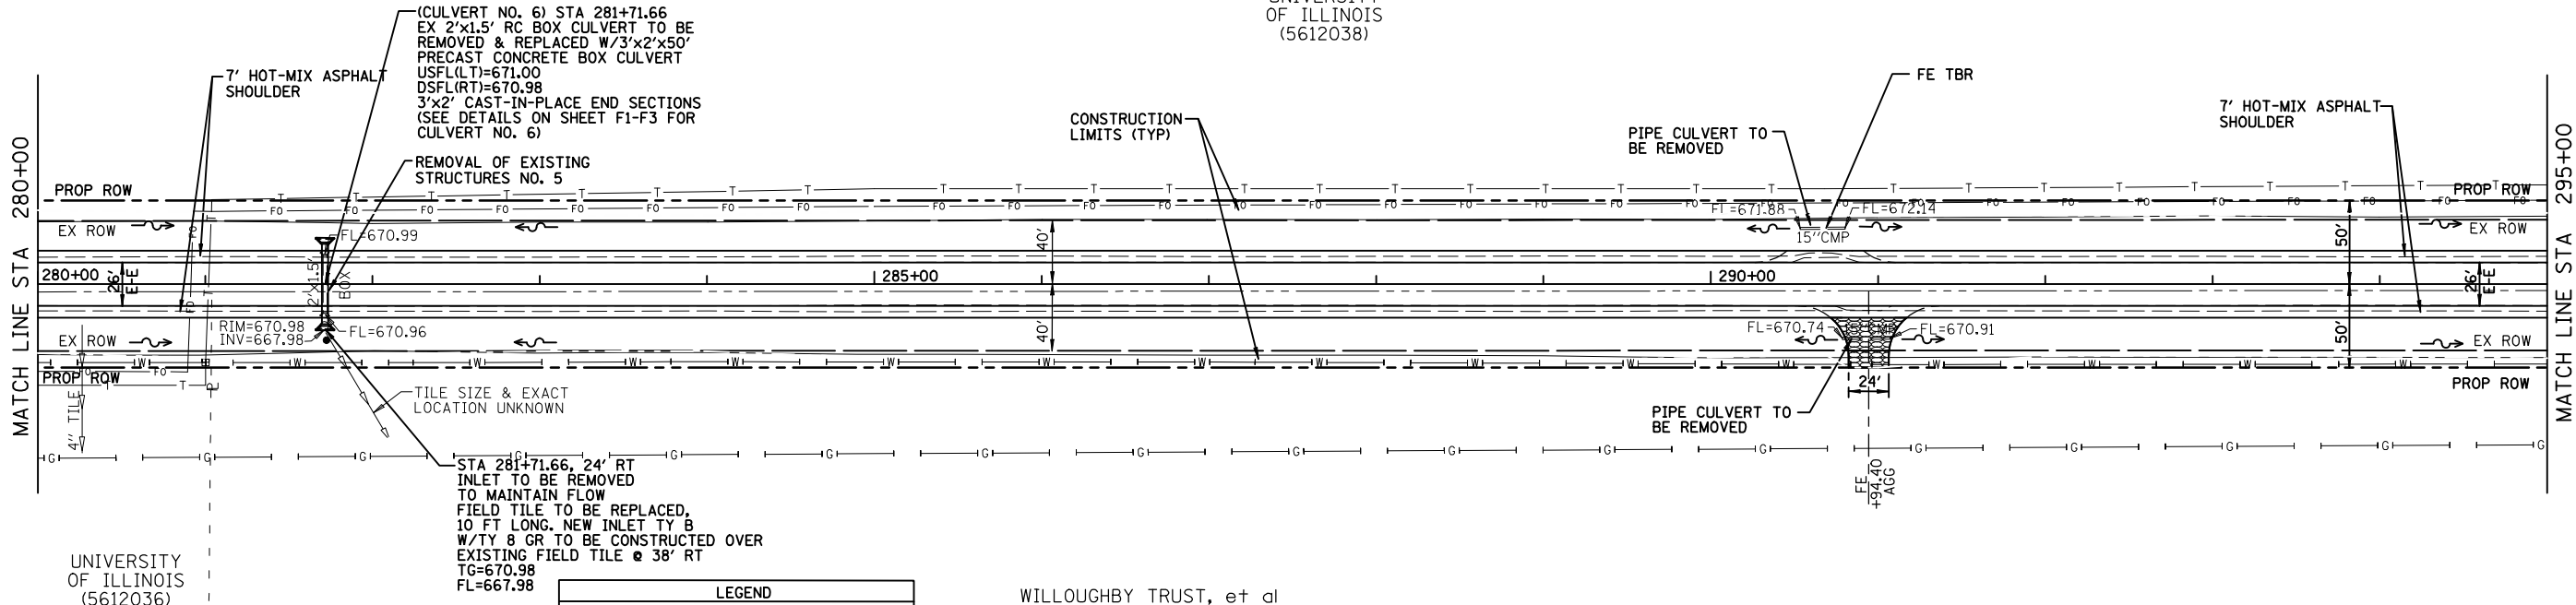


UNIVERSITY OF ILLINOIS  
(5612036)

STA 281+71.66, 24' RT INLET TO BE REMOVED TO MAINTAIN FLOW. FIELD TILE TO BE REPLACED, 10 FT LONG, NEW INLET TY B W/TY 8 GR TO BE CONSTRUCTED OVER EXISTING FIELD TILE @ 38' RT. TG=670.98 FL=667.98

LEGEND	
	AGGREGATE SURFACE COURSE, 6"
	PRC PRECAST REINFORCED CONCRETE
	FES FLARED END SECTION

WILLOUGHBY TRUST, et al  
(5612039)

DOUGLAS COUNTY  
SW 1/4 SECTION 6, T15N, R7E

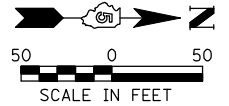

BENCHMARK: \*23  
ELEV=674.32  
STA 290+84.17, 40.15' RT  
T-POST FLUSH W/ GROUND @  
FE 0.45+ MILE N. OF T.R. 800N ON  
E. SIDE OF ATWOOD-ARTHUR ROAD

