


F.A.P. RTE.	SECTION	COUNTY	TOTAL SHEETS	SHEET NO.
816	6RS-1 & (6BR)BR	DOUGLAS	176	34
STA. 325+00		TO STA. 340+00		
FED. ROAD DIST. NO. 7		ILLINOIS	FED. AID PROJECT	
CONTRACT NO. 90711				

PLAN	SURVEYED	BY	DATE
	NOTED		
	CHECKED		
	BY		
	NO.		

PROFILE	SURVEYED	BY	DATE
	NOTED		
	CHECKED		
	BY		
	NO.		

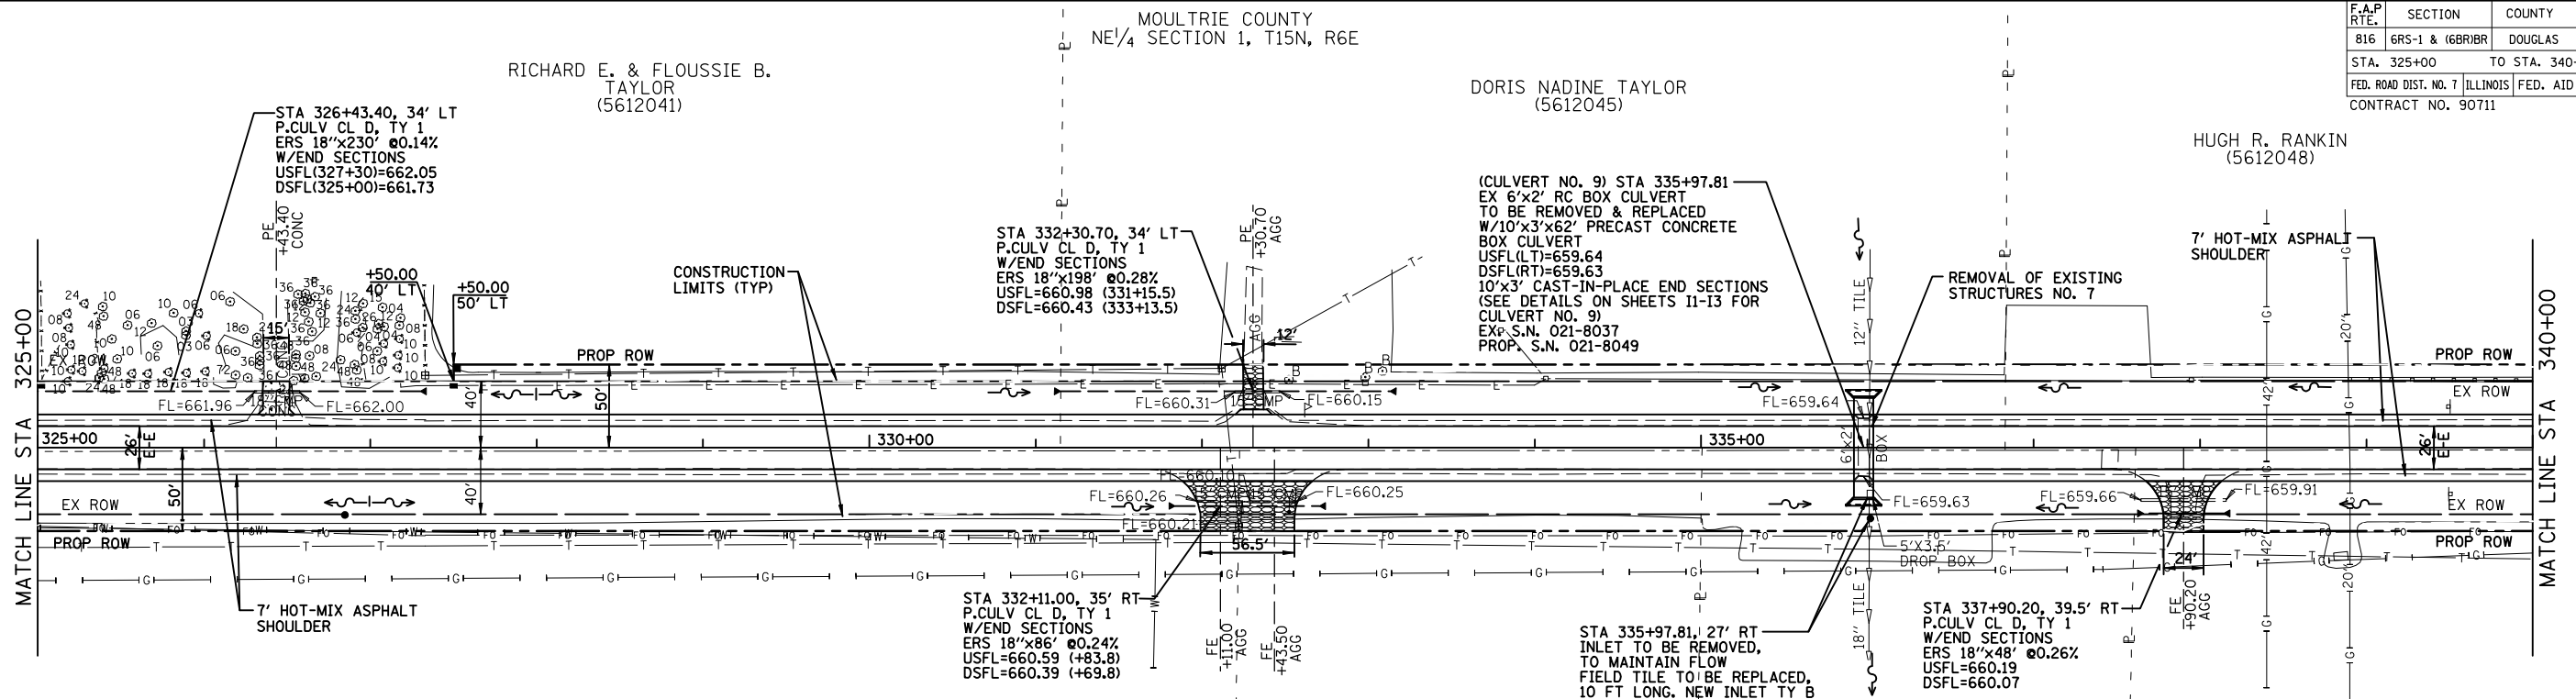

LEGEND

- PCC CONCRETE DRIVEWAY PAVEMENT 6" (PE)
- AGGREGATE SURFACE COURSE, 6"
- PRC PRECAST REINFORCED CONCRETE
- FES FLARED END SECTION

WATERWAY INFORMATION**

DRAINAGE AREA = 196.8 ACRES		LOW GRADE ELEV. = 664.57		STA. 355+97.81		
FLOOD	FREQ.	0	OPENING SQ. FT.	NAT.	HEAD-FT.	HEADWATER EL.
DESIGN	50	172.0	12	30	662.3	1.1
BASE						
OVERTOPPING						
MAX. CALC.						

*ROAD OVERTOPPED
**INFORMATION PROVIDED UTILIZING RATIONAL METHOD

