


F.A.P. RTE.	SECTION	COUNTY	TOTAL SHEETS	SHEET NO.
816	GRS-1&6BRI&R	DOUGLAS	176	37
STA.		TO STA.		
FED. ROAD DIST. NO.	ILLINOIS	FED. AID PROJECT		

ROAD CLOSURE DETOUR DETAIL

Marked Detour Route 

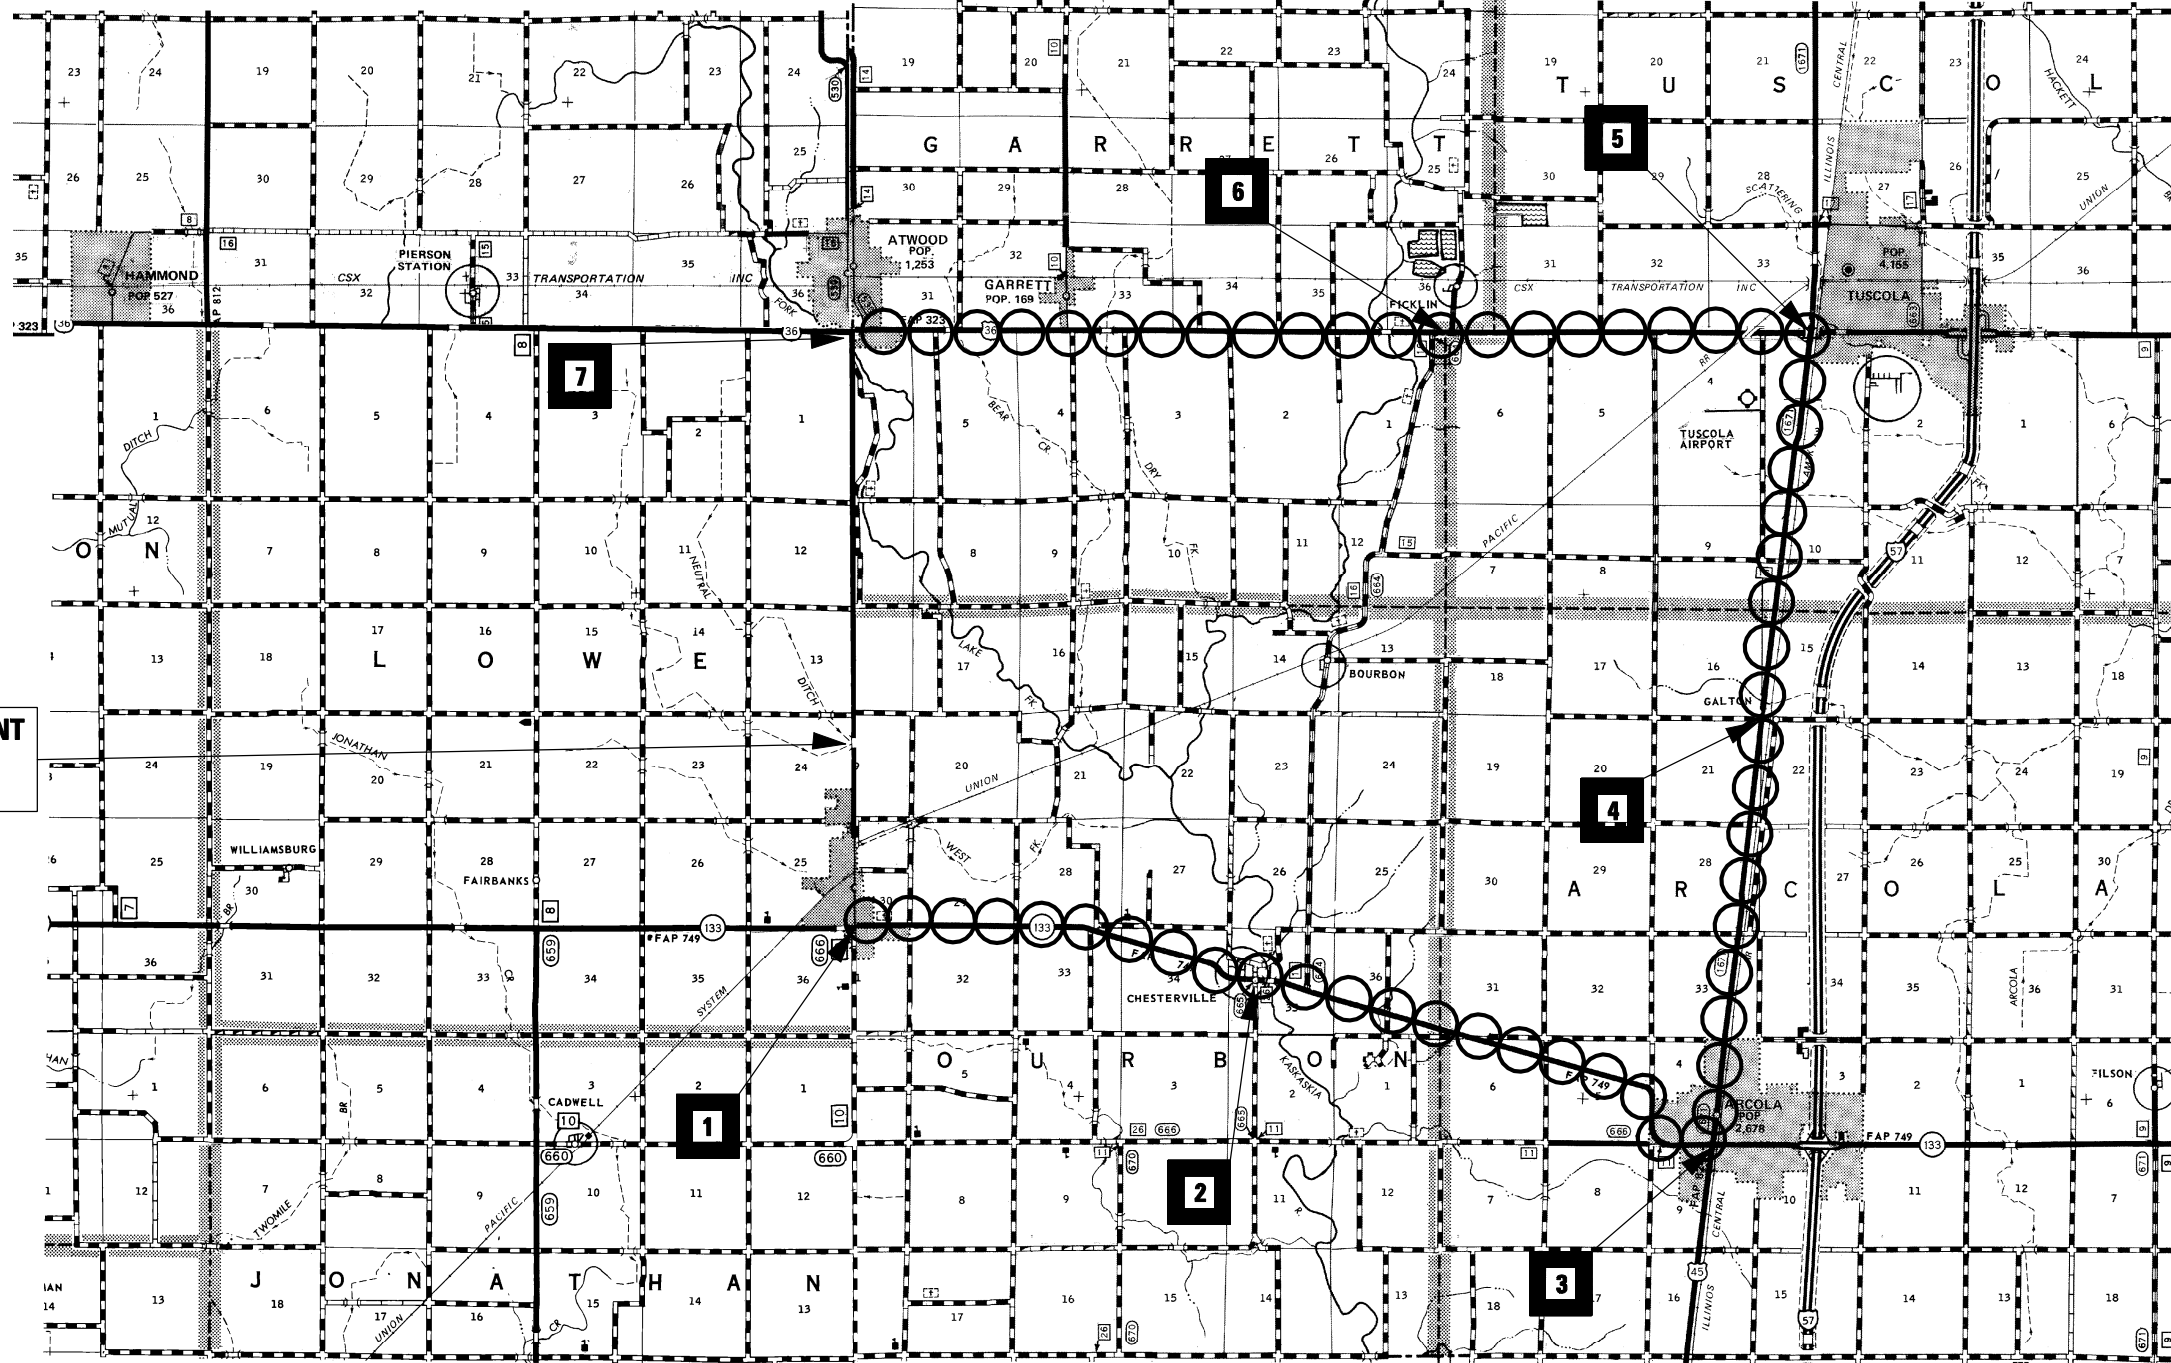

**STRUCTURE IMPROVEMENT
S.N. 021-2025
STA. 144 + 61**

**DETAIL NOTE:
ALL DETOUR SIGN LOCATIONS ARE SUBJECT TO FIELD ADJUSTMENTS IN CASE OF CONFLICTS. ANY ADJUSTMENTS WILL BE COORDINATED BY THE ENGINEER, THE CONTRACTOR, AND THE BUREAU OF OPERATIONS (CLARK PIPER) PRIOR TO ROAD CLOSURE.**

REVISIONS	
NAME	DATE

ILLINOIS DEPARTMENT OF TRANSPORTATION

**DETOUR
SIGNING
SHEET**

SCALE: VERT. / HORIZ.
DATE

DRAWN BY / CHECKED BY

PLOT DATE = 7/25/2008
FILE NAME = c:\proje\816\2007_08_13\submit\detour.dgn
PLOT SCALE = 1/8"=1'-0"
USER NAME = kejarb