

FAP RTE.	SECTION	COUNTY	TOTAL SHEETS	SHEET NO.
816	BRS-1 & (6BR)BR	DOUGLAS	176	62
STA. 315+00		TO STA. 330+00		
FED. ROAD DIST. NO. 7		ILLINOIS FED. AID PROJECT		
CONTRACT NO. 90711				


ROW SHEET 16 OF 18

NE 1/4, SEC. 1, T15N, R6E, 3RD. P.M., MOULTRIE COUNTY

5612041

SEE SHEET #61

SEE SHEET #63

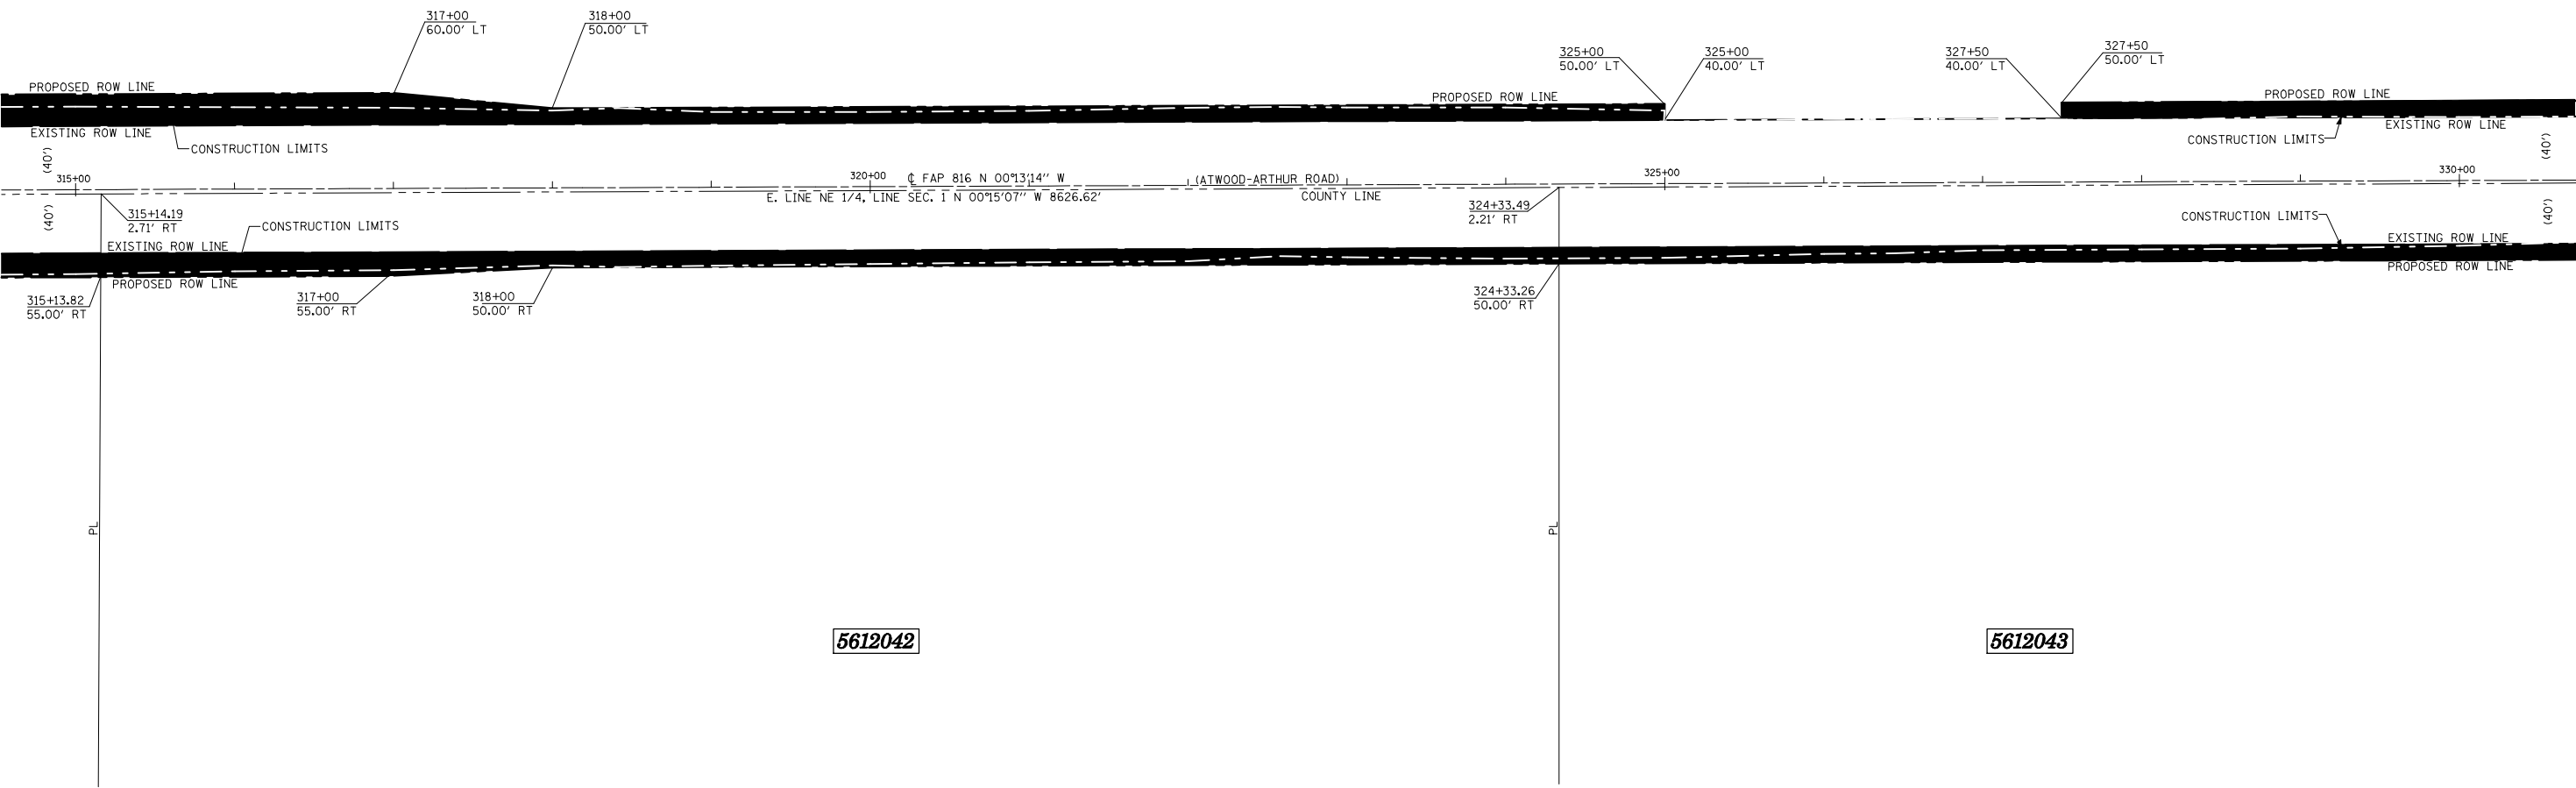

5612042


5612043

NW FR. 1/4, SEC. 6, T15N, R7E, 3RD. P.M., DOUGLAS COUNTY

* AREA OF REMAINING IS AN ESTIMATED AREA

PARCEL NO.	OWNER	AREA OF WHOLE	AREA TAKEN	PREV. DED OR USE	AREA * REMAINING	TEMPORARY EASEMENT	EASEMENT PURPOSE
5612041	RICHARD E. & FLOUSSIE B. TAYLOR	107.5 AC.±	3.343 AC.±	2.679 AC.±	104.2 AC.±		
5612042	LINDA LEE BARNETT	50 AC.±	1.030 AC.±	0.792 AC.±	49.0 AC.±		
5612043	JAMES PATE, et al	60 AC.±	0.869 AC.±	0.688 AC.±	59.1 AC.±		

- LEGEND**
- ⊗ R.O.W. MARKER FOUND
 - - - EXISTING FENCE
 - () RECORD DATA
 - IRON PIN/PIPE FOUND
 - SET COTTON SPINDLE
 - PL PROPERTY LINE
 - ▲ SET PK NAIL
 - △ FOUND PK NAIL
 - ⊕ FOUND CROSS IN CONCRETE
 - FOUND STONE OR VAULT
- BEARINGS BASED ON IL STATE PLANE COORDINATES, NAD 83, EAST ZONE.

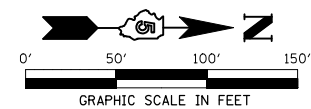

REVISIONS	
NAME	DATE

ILLINOIS DEPARTMENT OF TRANSPORTATION
RIGHT OF WAY PLAN
 ROUTE FAP 816 (ATWOOD-ARTHUR ROAD)
 SECTION 6RS-1 & (6BR)BR
 COUNTY MOULTRIE & DOUGLAS
 JOB NO. R-95-061-02
 SECTION 1, T.15N., R.6E., 3RD P.M.
 SECTION 6, T.15N., R.7E., 3RD P.M.
 STA. 315+00 STA. 330+00
 DRAWN TFG
 SCALE: 1"= 50'

CHECKED PDN/BRM