


| | | | | |
|---------------------|----------|------------------|--------------|-----------|
| F.A.P. RTE. | SECTION | COUNTY | TOTAL SHEETS | SHEET NO. |
| 816 | • | DOUGLAS | 176 | 99 |
| STA. | | TO STA. | | |
| FED. ROAD DIST. NO. | ILLINOIS | FED. AID PROJECT | | |
| CONTRACT NO. 90711 | | | | |
| • 6RS-1 & 6BR/BR | | | | |

DETAIL FOR CLASS "D" PATCH, EXCAVATION AND POROUS GRANULAR BACKFILL

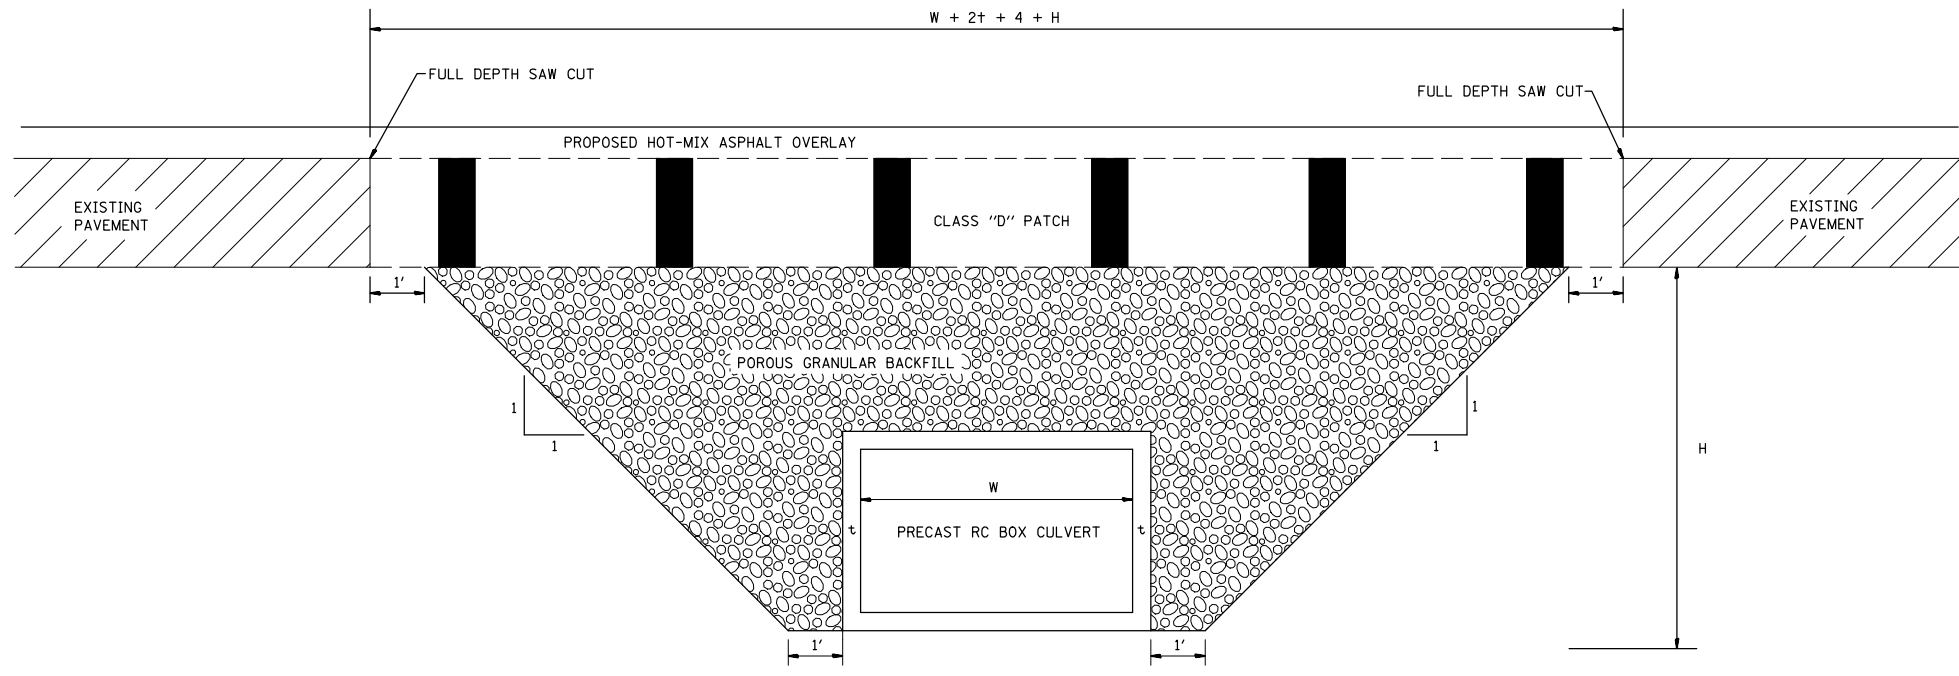

| REVISIONS | |
|-----------|------|
| NAME | DATE |
| | |
| | |
| | |
| | |
| | |
| | |
| | |
| | |
| | |
| | |

ILLINOIS DEPARTMENT OF TRANSPORTATION

DETAIL FOR CLASS "D" PATCH
EXCAVATION AND POROUS GRANULAR BACKFILL

SCALE: VERT. DRAWN BY: JJO
 HORIZ. CHECKED BY: PJM
 DATE: 11/24/03