


F.A.P. RTE.	SECTION	COUNTY	TOTAL SHEETS	SHEET NO.
B16	•	DOUGLAS	176	102
STA.		TO STA.		
FED. ROAD DIST. NO.	ILLINOIS	FED. AID PROJECT		
CONTRACT NO. 90711				
• 6RS-1 & 6BR/BR				

SIDEROAD DETAIL

(HOT-MIX ASPHALT OR OIL & CHIP)

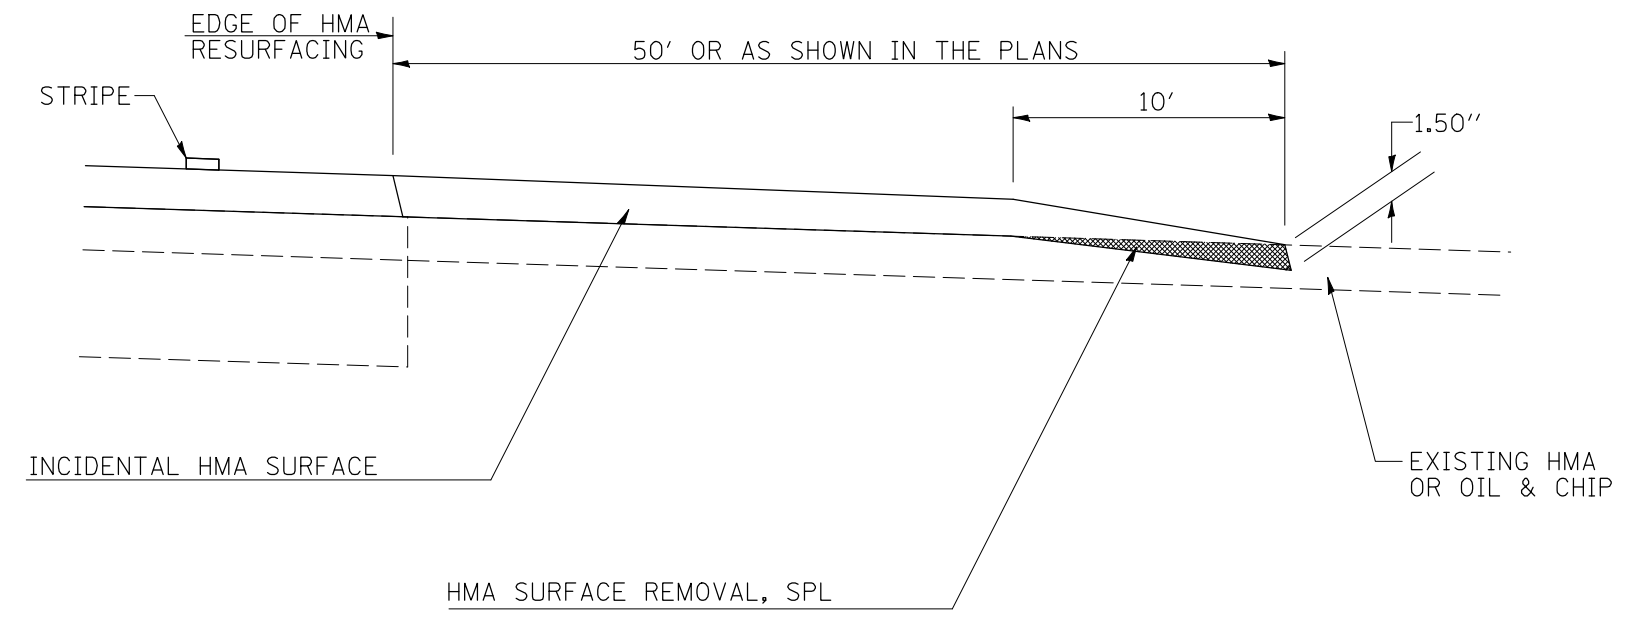

NOTE: THE INCIDENTAL HMA SURFACING IS INTENDED TO RESURFACE THE EXISTING SIDEROAD APRON IN THEIR ENTIRETY. THE EXISTING SIDEROADS ARE TO BE RESURFACED TO THE PROPOSED 30' RADII. HMA BASE COURSE WIDENING IS TO BE USED TO OBTAIN THE PROPOSED 30' RADII.

REVISIONS		ILLINOIS DEPARTMENT OF TRANSPORTATION
NAME	DATE	
		SIDEROAD DETAIL

SCALE: VERT. DRAWN BY: JJO
 HORIZ. CHECKED BY: PJM
 DATE: 11/24/03