



F.A.P. RTE.	SECTION	COUNTY	TOTAL SHEETS	SHEET NO.
B16	6RS-1&6BR/BR	DOUGLAS	176	104
STA.		TO STA.		
FED. ROAD DIST. NO.	ILLINOIS	FED. AID PROJECT		
CONTRACT NO. 90711				

# TYPICAL DETAIL OF RURAL FIELD ENTRANCES ADJACENT TO PROPOSED BITUMINOUS SHOULDERS (AGGREGATE OR EARTH)

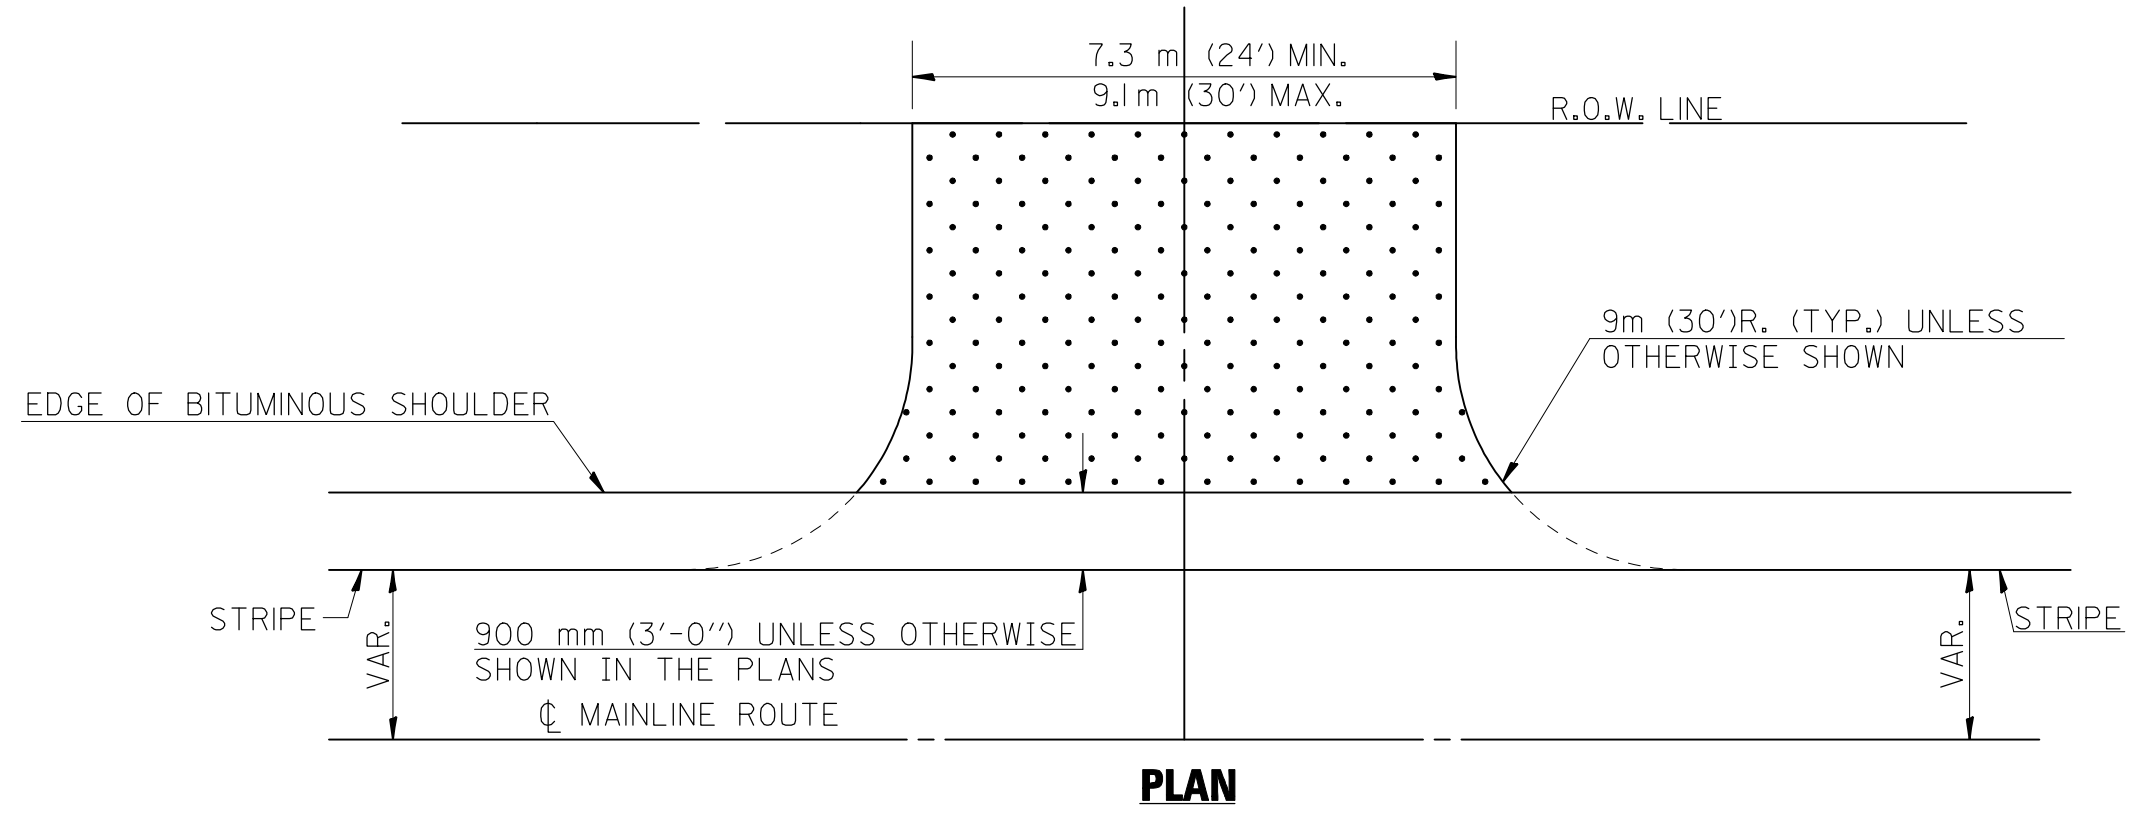

**PLAN**

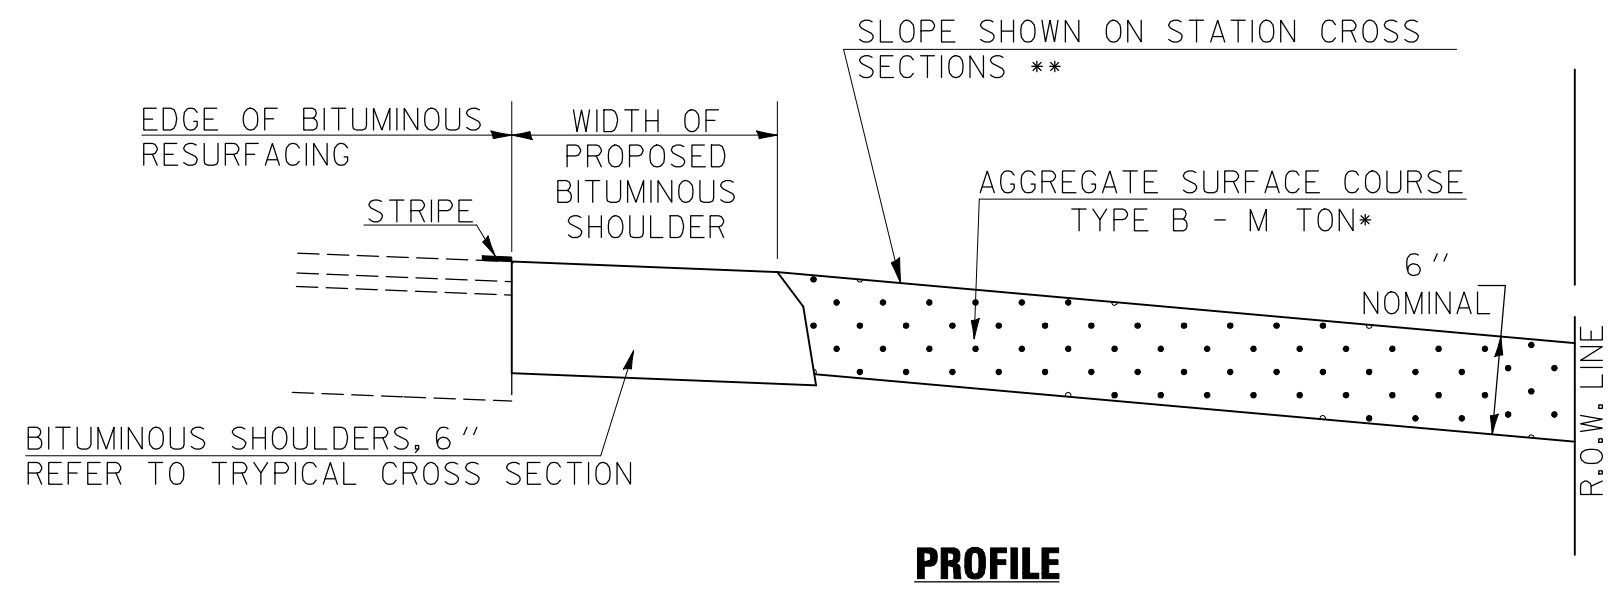

**PROFILE**

### GENERAL NOTES

1. THE EXISTING SURFACE SHALL BE PREPARED IN ACCORDANCE WITH SECTION 408 OF THE STANDARD SPECIFICATIONS.
2. ANY NECESSARY WORK BEHIND THE BITUMINOUS SHOULDER SHALL BE AS SHOWN IN THE PLANS AND/OR AS DIRECTED BY THE ENGINEER.
3. ENTRANCE SIDESLOPES SHALL BE CONSTRUCTED TO 1:4 SLOPES, UNLESS OTHERWISE SHOWN.

\*\* MIN. SLOPE = 1%  
MAX. SLOPE = 12%

\* EARTH EXCAVATION REQUIRED FOR THE CONSTRUCTION OF THE AGGREGATE SURFACE COURSE SHALL BE INCLUDED IN THE COST OF AGGREGATE SURFACE COURSE.

REVISIONS	
NAME	DATE

ILLINOIS DEPARTMENT OF TRANSPORTATION

TYPICAL DETAIL OF  
RURAL FIELD ENTRANCES

SCALE: VERT.      DRAWN BY: JJO  
          HORIZ.      CHECKED BY: PJM  
DATE: 11/24/03