
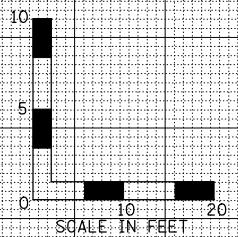


ORIGINAL SURVEY	SURVEYED	BY	DATE
NOTE BOOK NO.	PLOTTED		
	TEMPLATE		
	AREAS CHECKED		

FINAL SURVEY	SURVEYED	BY	DATE
NOTE BOOK NO.	PLOTTED		
	TEMPLATE		
	AREAS CHECKED		

FARNSWORTH GROUP, INC. CONSULTING ENGINEERS - BLOOMINGTON, ILLINOIS

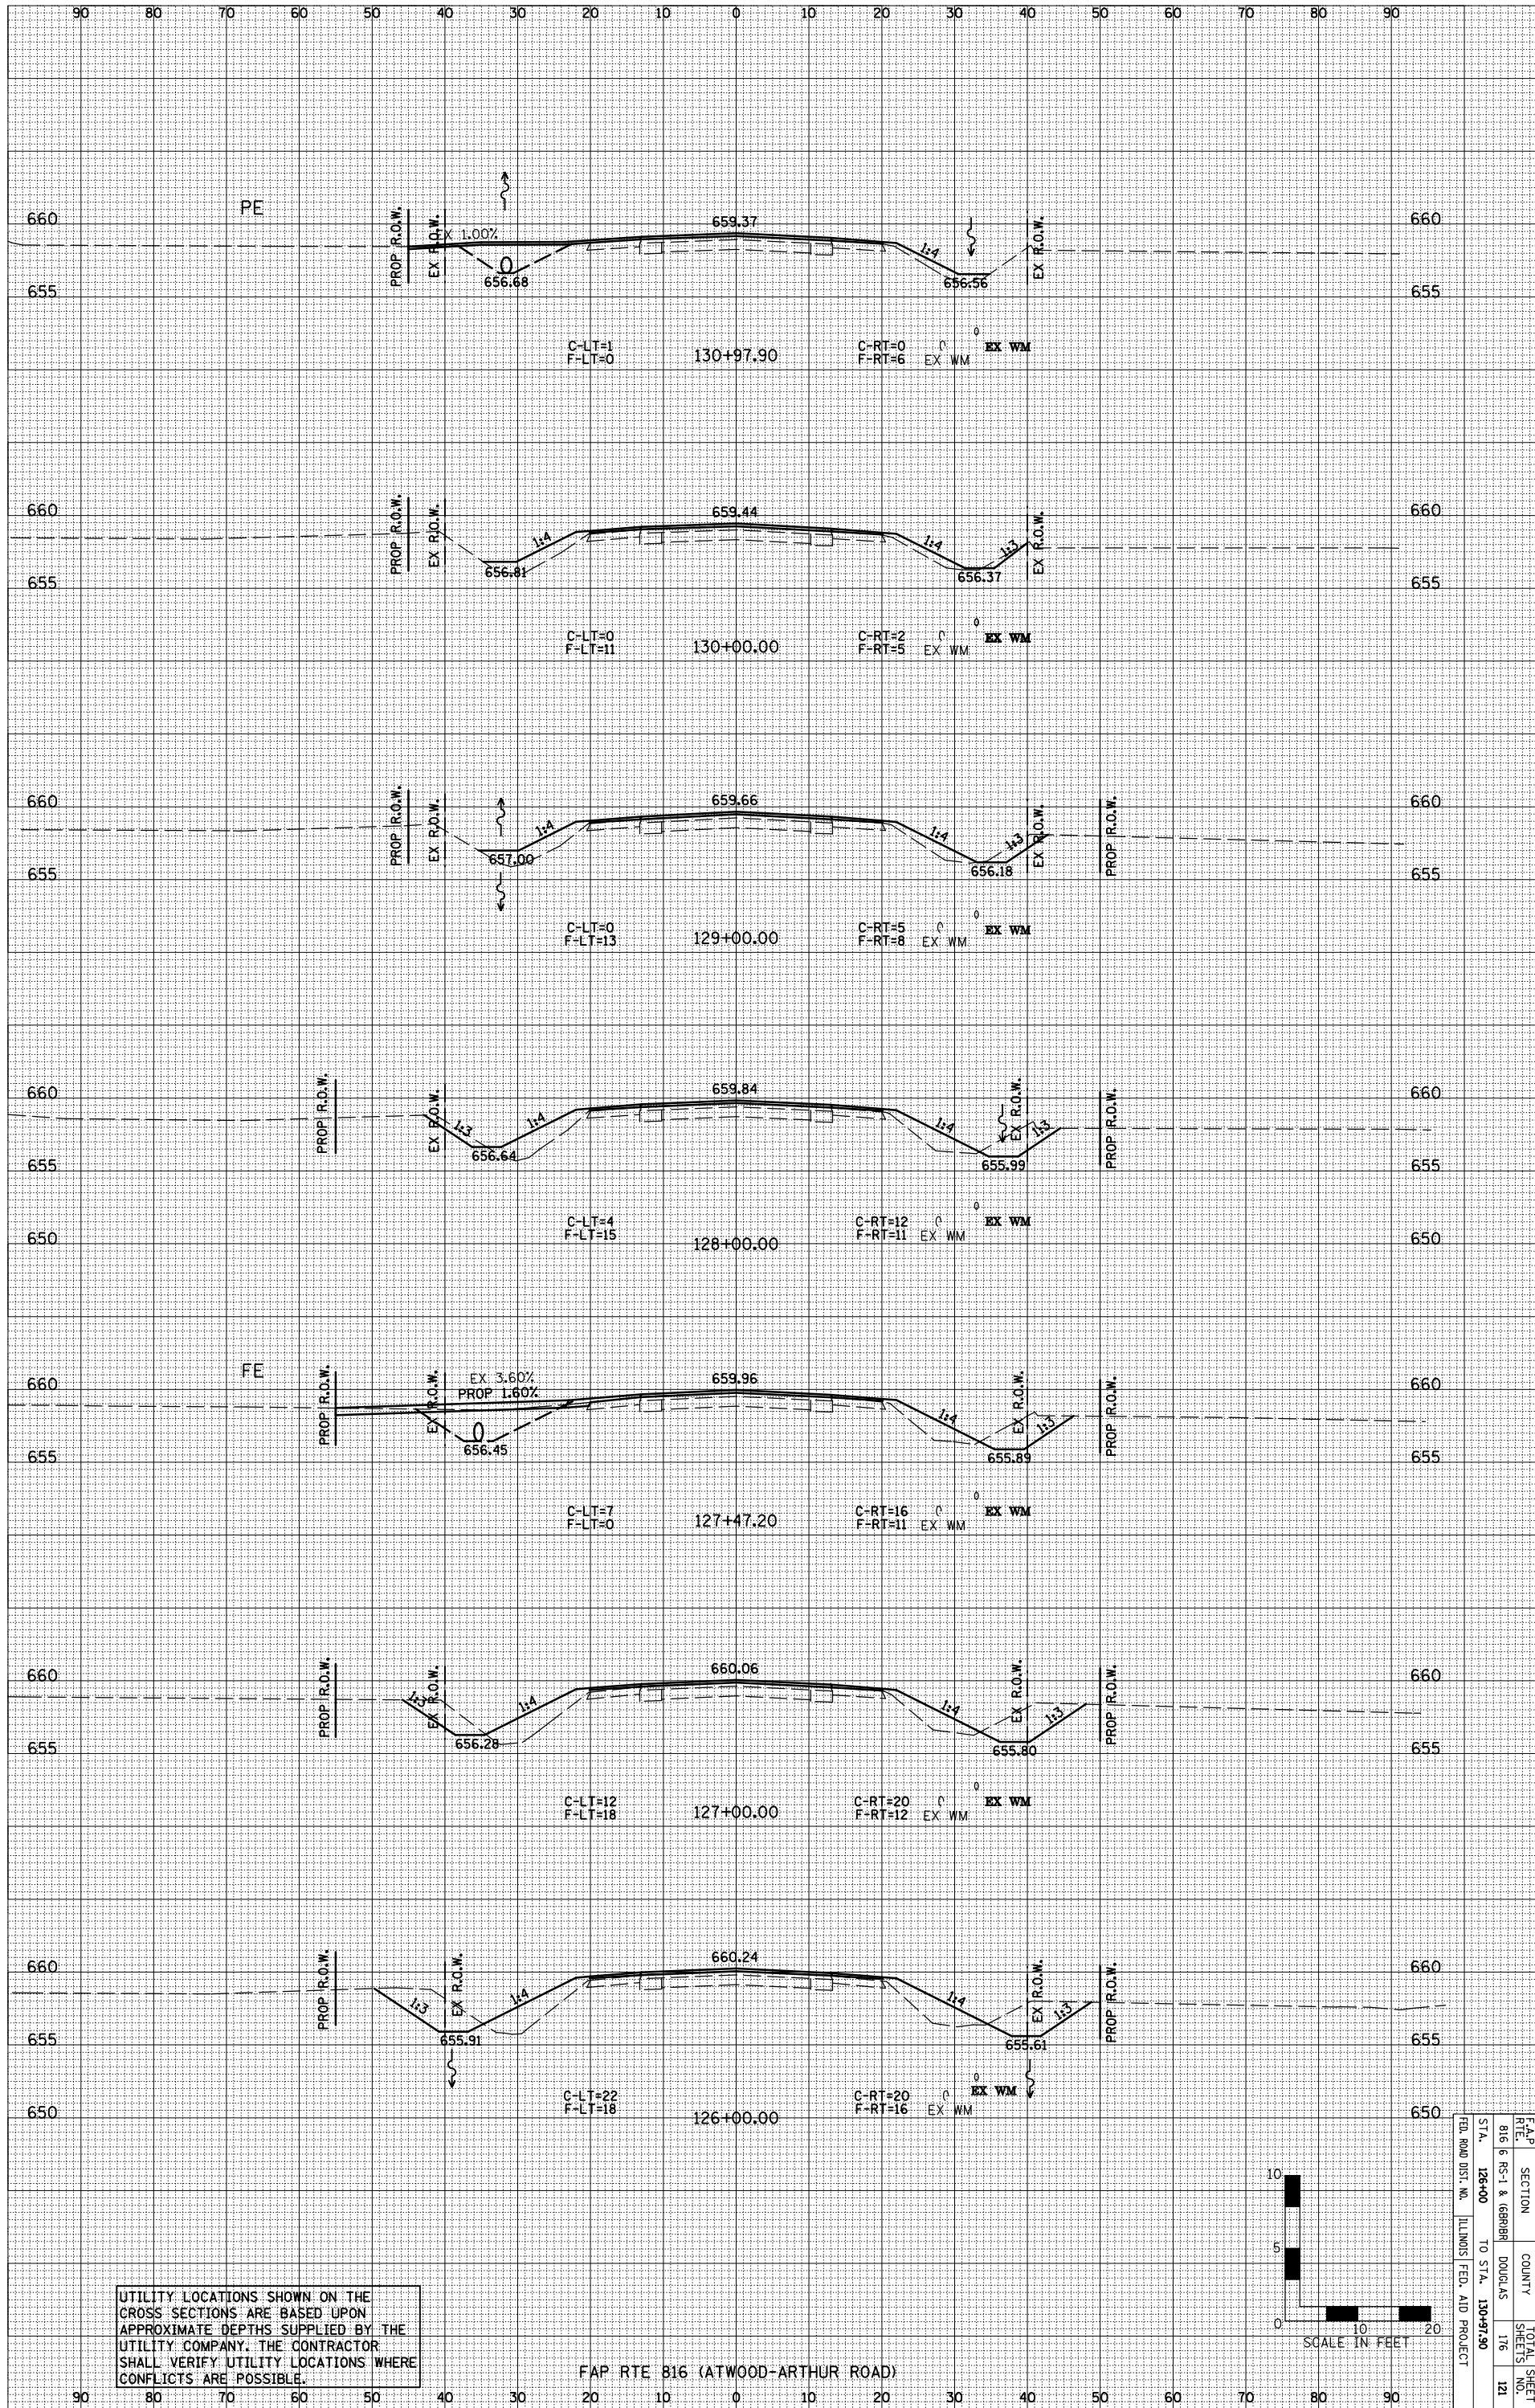

FAP	SECTION	COUNTY	TOTAL SHEET
RTE 816	RS-1 & (698)H	DOUGLAS	NO. 116
STA. 126+00	TO STA. 130+97.90		121
FED. ROAD DIST. NO.	ILLINOIS FED. AID PROJECT		