


ORIGINAL SURVEY	SURVEYED	BY	DATE
NOTE BOOK	PLOTTED		
NO.	TEMPLATE		
	AREAS		
	CHECKED		

FINAL SURVEY	SURVEYED	BY	DATE
NOTE BOOK	PLOTTED		
NO.	TEMPLATE		
	AREAS		
	CHECKED		


FARNSWORTH GROUP, INC. CONSULTING ENGINEERS - BLOOMINGTON, ILLINOIS

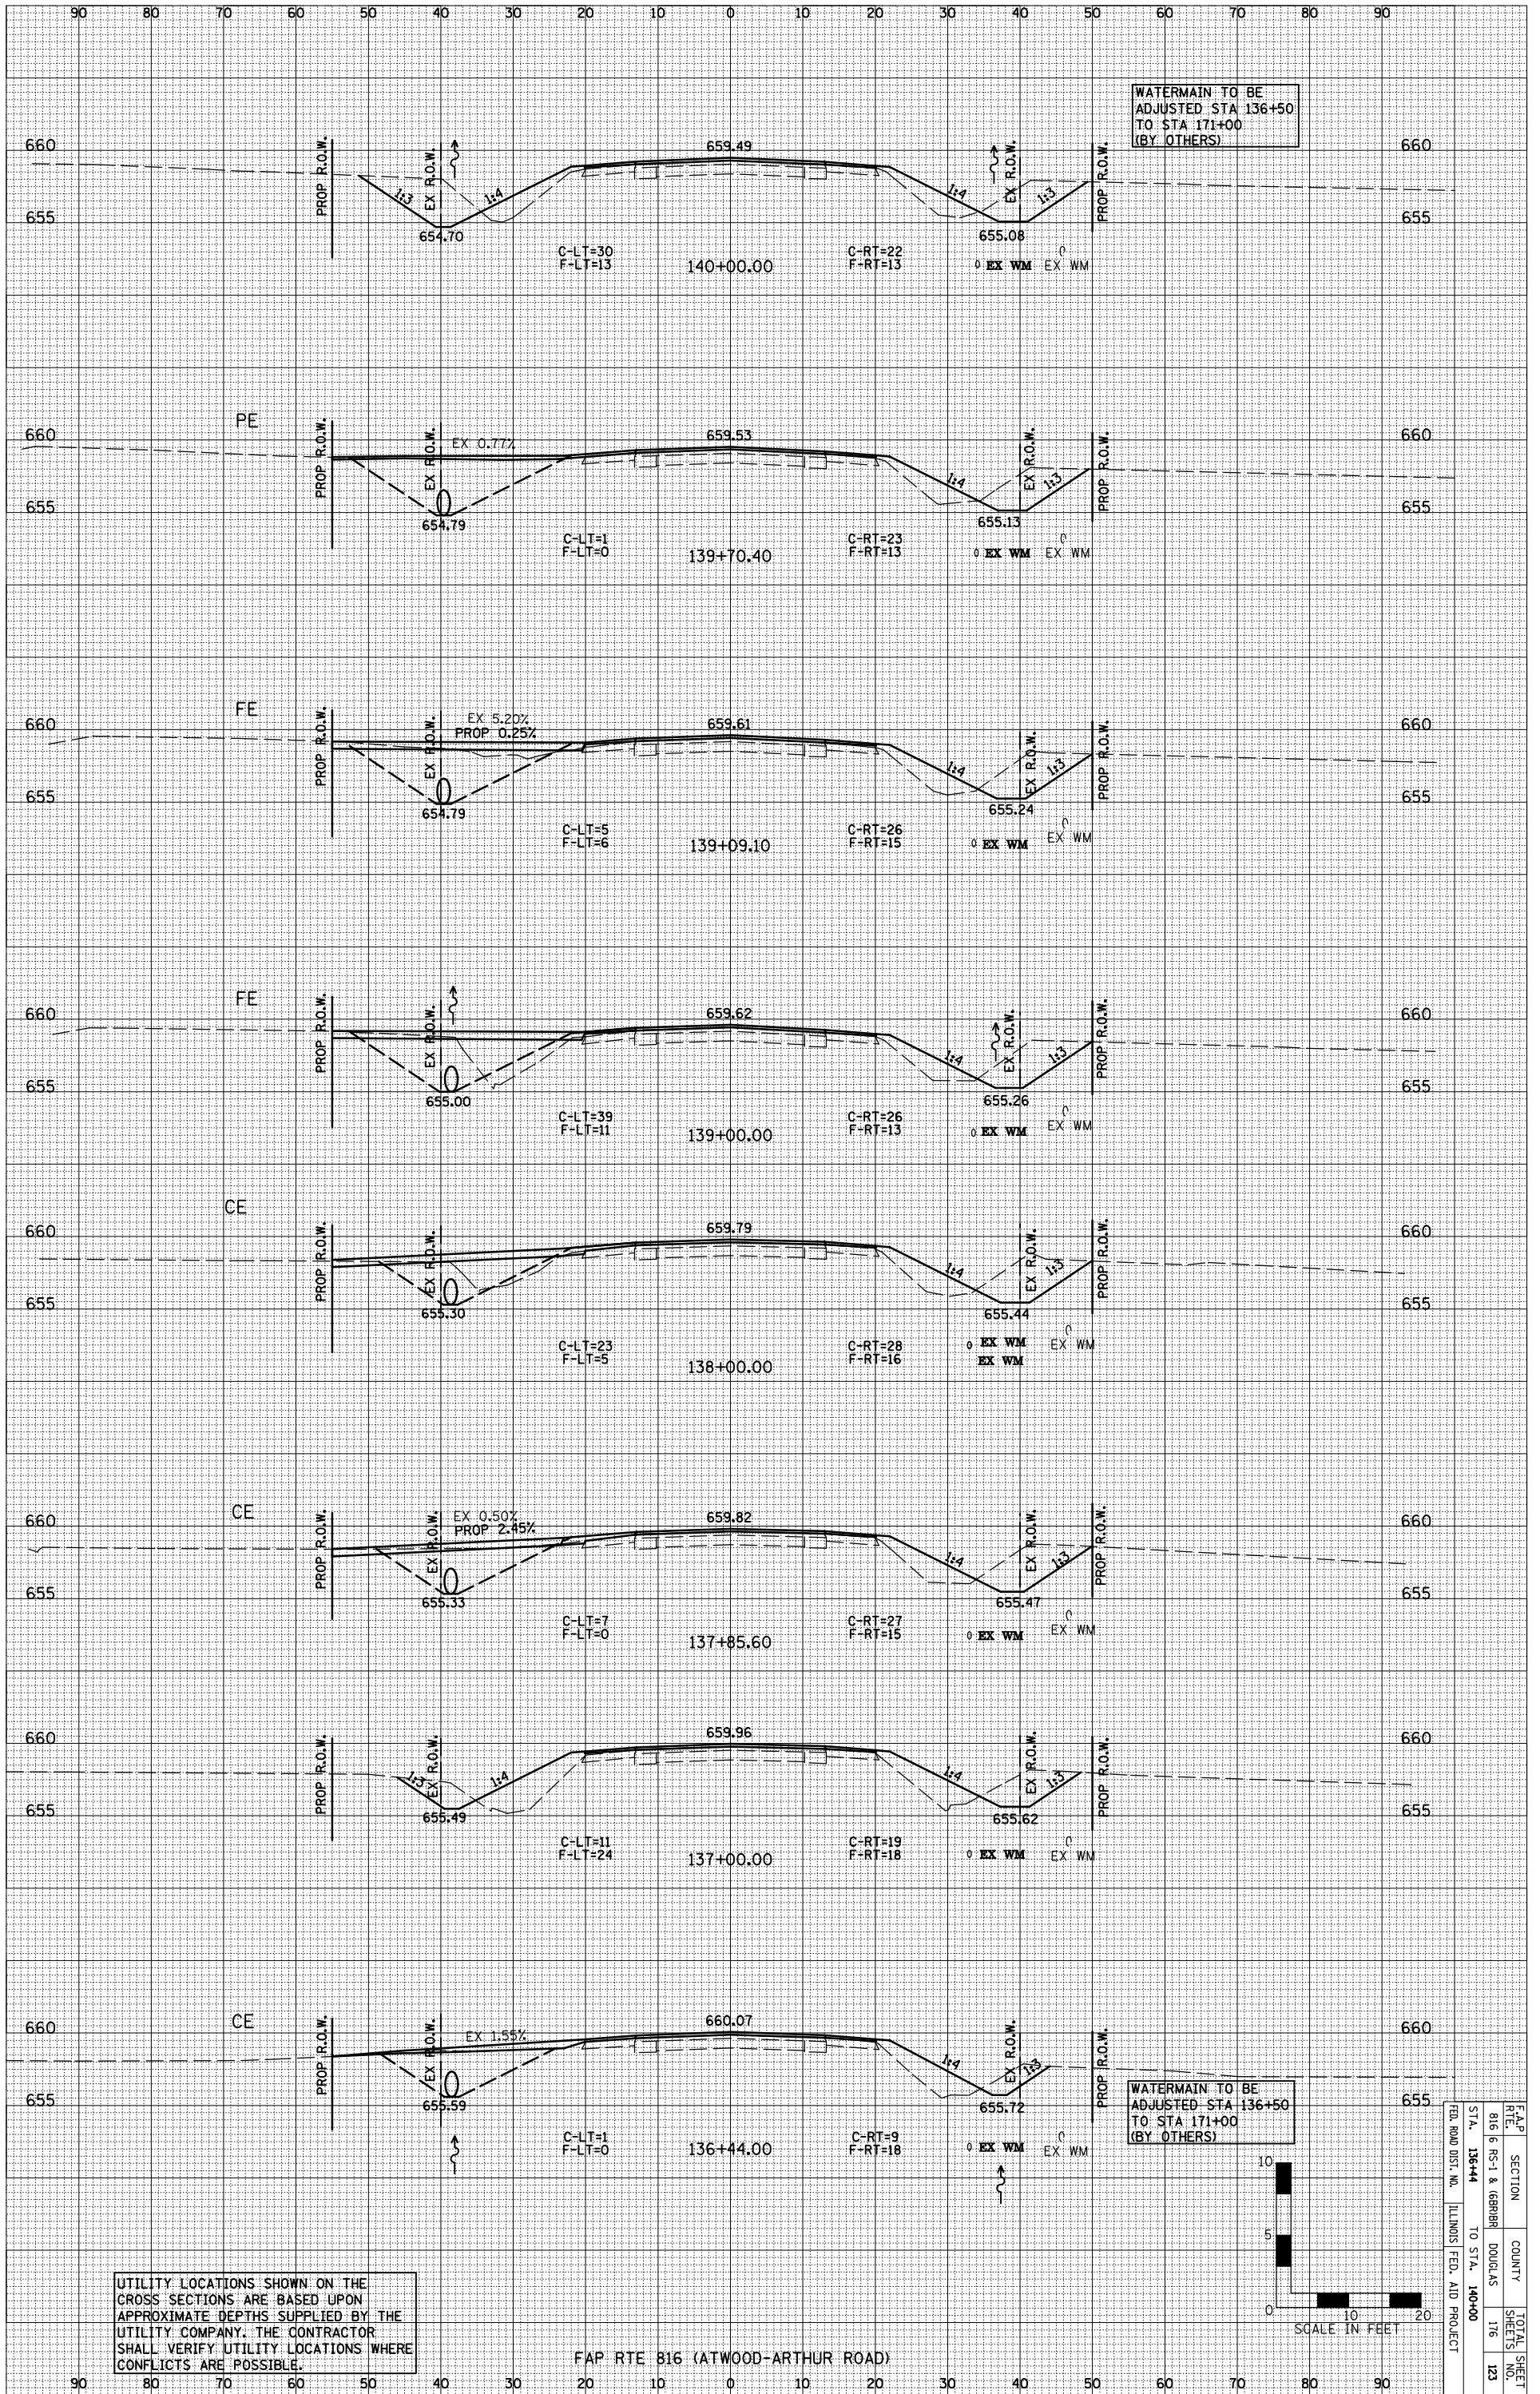

UTILITY LOCATIONS SHOWN ON THE CROSS SECTIONS ARE BASED UPON APPROXIMATE DEPTHS SUPPLIED BY THE UTILITY COMPANY. THE CONTRACTOR SHALL VERIFY UTILITY LOCATIONS WHERE CONFLICTS ARE POSSIBLE.

FAP RTE 816 (ATWOOD-ARTHUR ROAD)

WATERMAIN TO BE ADJUSTED STA 136+50 TO STA 171+00 (BY OTHERS)

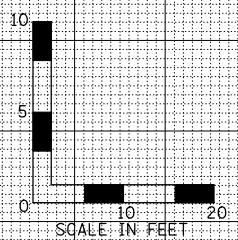

FAP	SECTION	COUNTY	TOTAL SHEET
RTE 816	RS-1 & 1698R	DOUGLAS	NO. 123
STA. 136+44	TO STA. 140+00		
FED. ROAD DIST. NO.	ILLINOIS FED. AID PROJECT		