


F.A. RTE.	SECTION	COUNTY	TOTAL SHEETS	SHEET NO.
816	6 RS-1 & 6BRBR	DOUGLAS	176	128
STA. 143+25.00		TO STA. 143+50.00		
FED. ROAD DIST. NO.	ILLINOIS	FED. AID PROJECT		

UTILITY LOCATIONS SHOWN ON THE CROSS SECTIONS ARE BASED UPON APPROXIMATE DEPTHS SUPPLIED BY THE UTILITY COMPANY. THE CONTRACTOR SHALL VERIFY UTILITY LOCATIONS WHERE CONFLICTS ARE POSSIBLE.

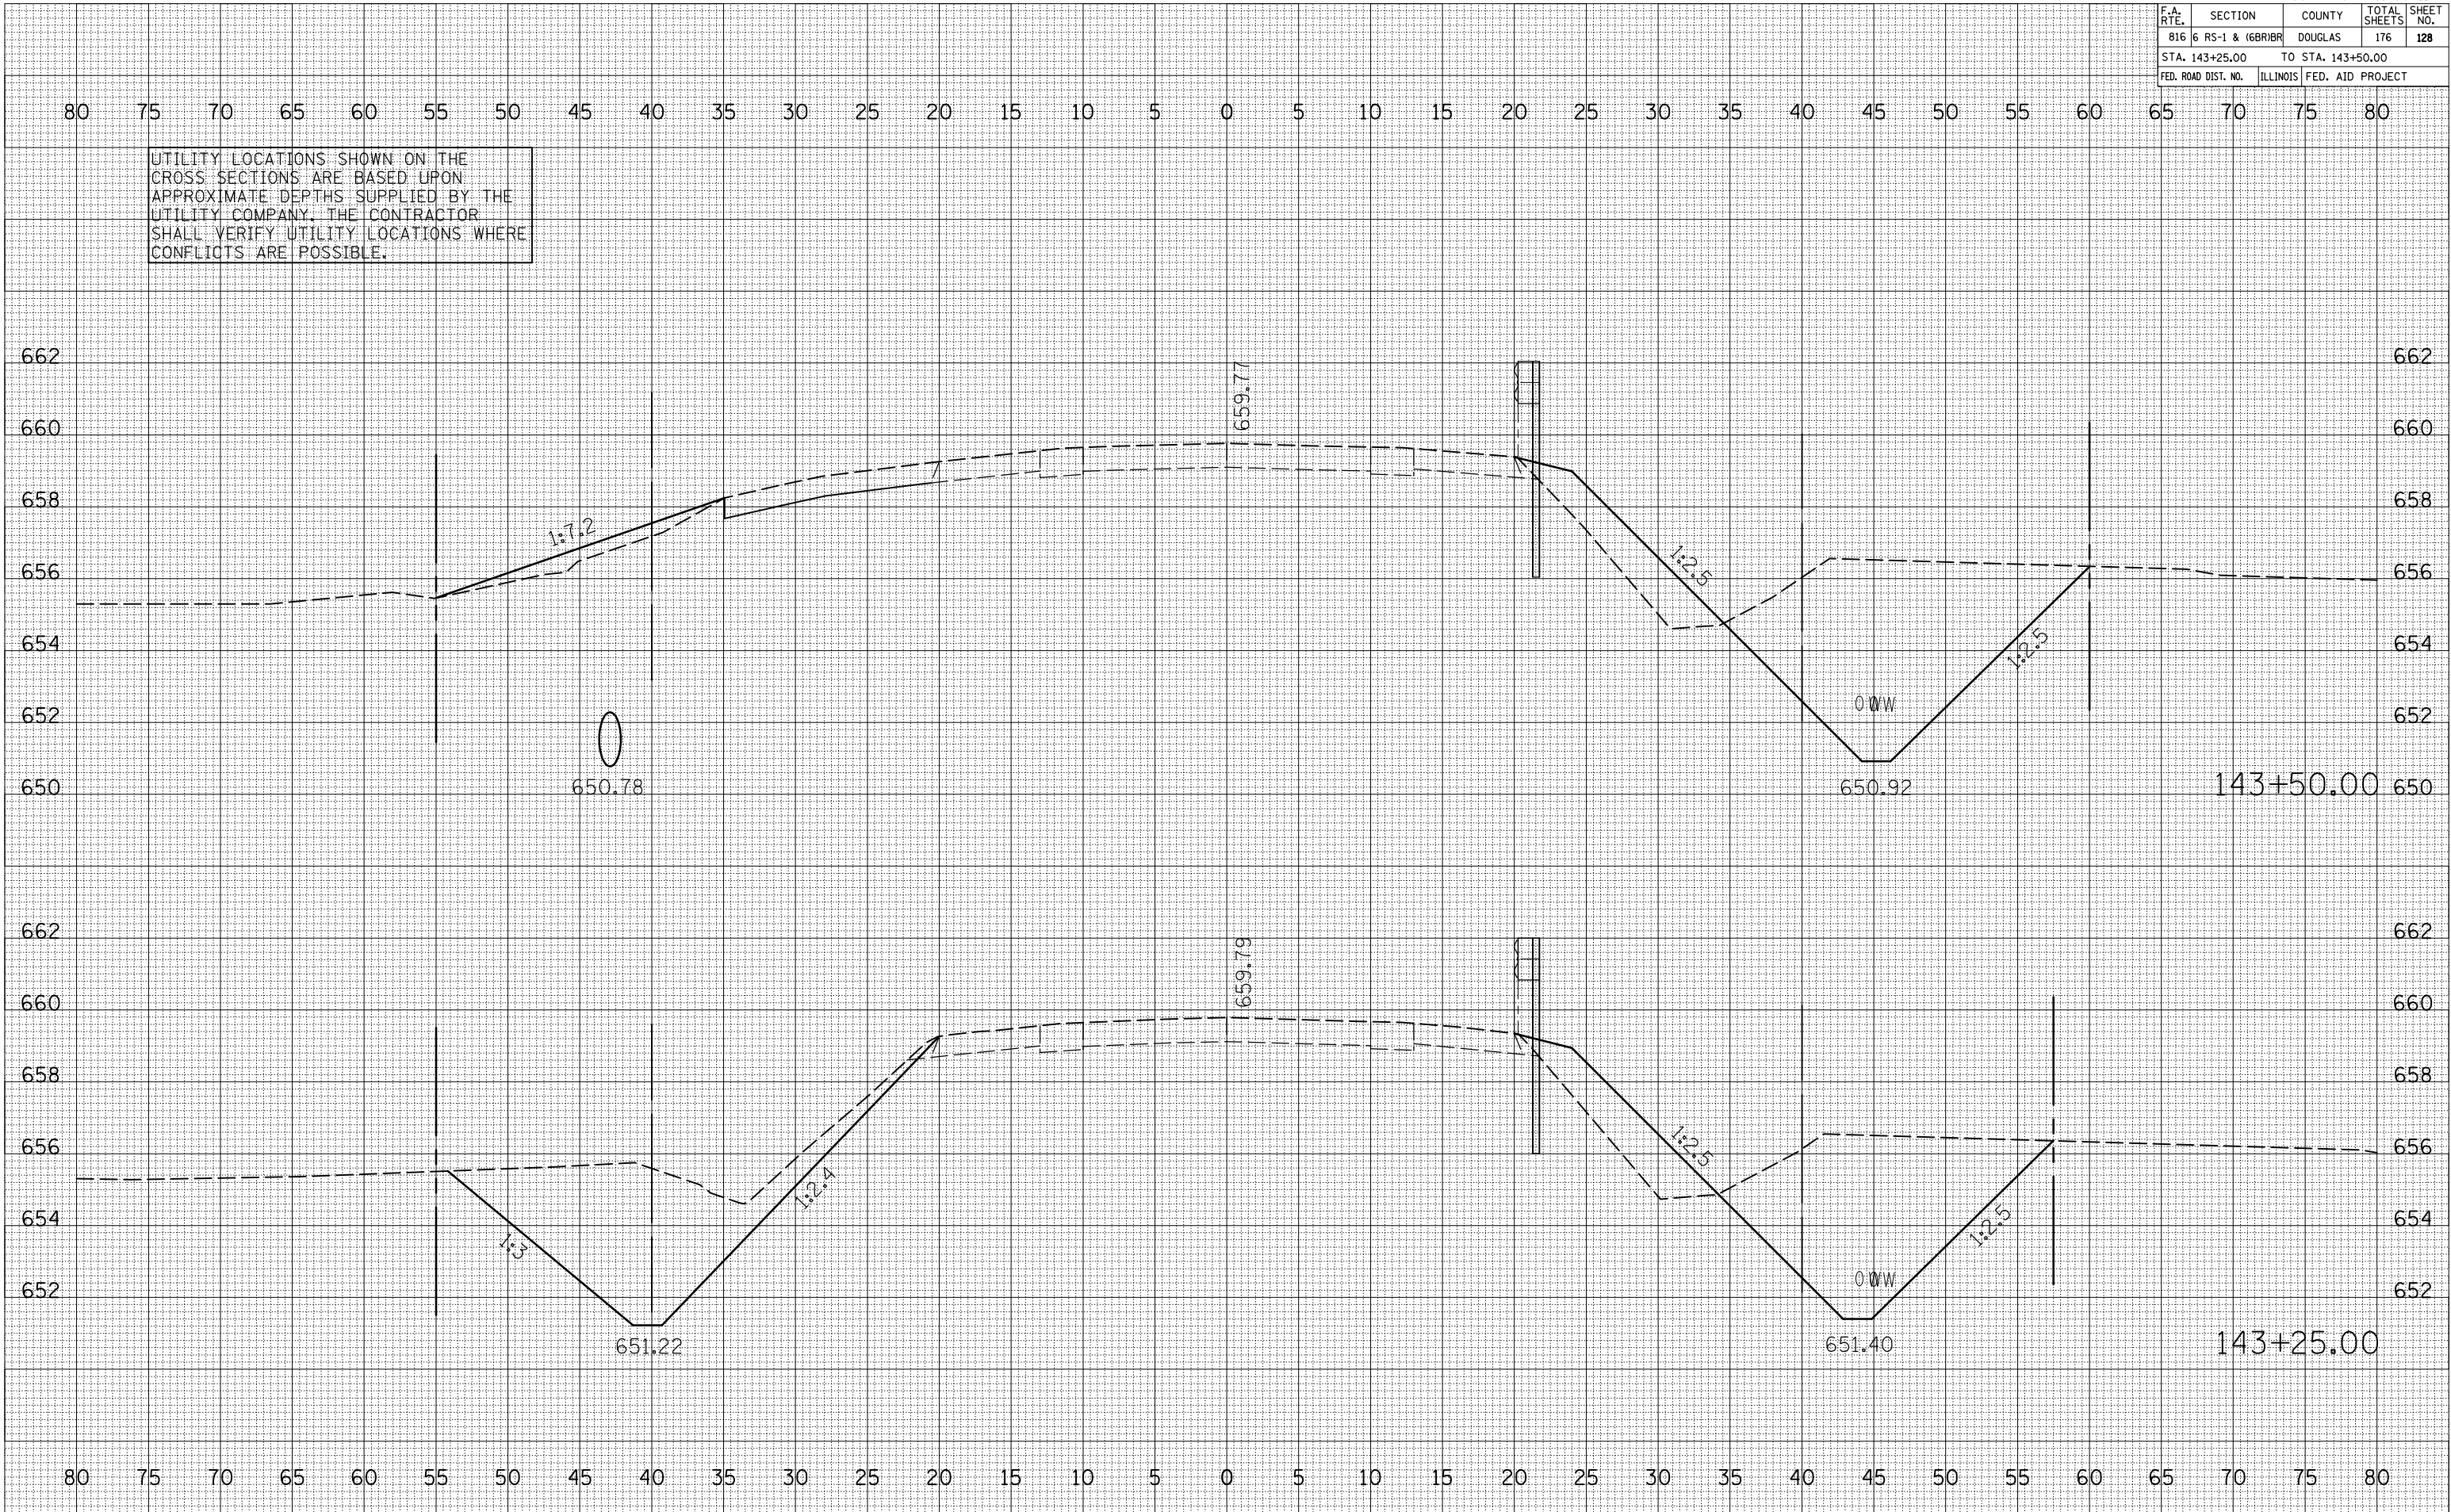

BY	DATE
SURVEYED	
PLOTTED	
NOTE BOOK	
AREAS CHECKED	
NO.	

BY	DATE
SURVEYED	
PLOTTED	
NOTE BOOK	
AREAS CHECKED	
NO.	

PLOT DATE = 8/21/2008  
 FILE NAME = I:\105682\105682.dgn  
 PLOT SCALE = 1/8"=1'-0"  
 USER NAME = kaja-b