


ORIGINAL SURVEY	SURVEYED	BY	DATE
NOTE BOOK NO.	PLOTTED		
	TEMPLATE		
	AREAS		
	CHECKED		

FINAL SURVEY	SURVEYED	BY	DATE
NOTE BOOK NO.	PLOTTED		
	TEMPLATE		
	AREAS		
	CHECKED		

FARNSWORTH GROUP, INC. CONSULTING ENGINEERS - BLOOMINGTON, ILLINOIS

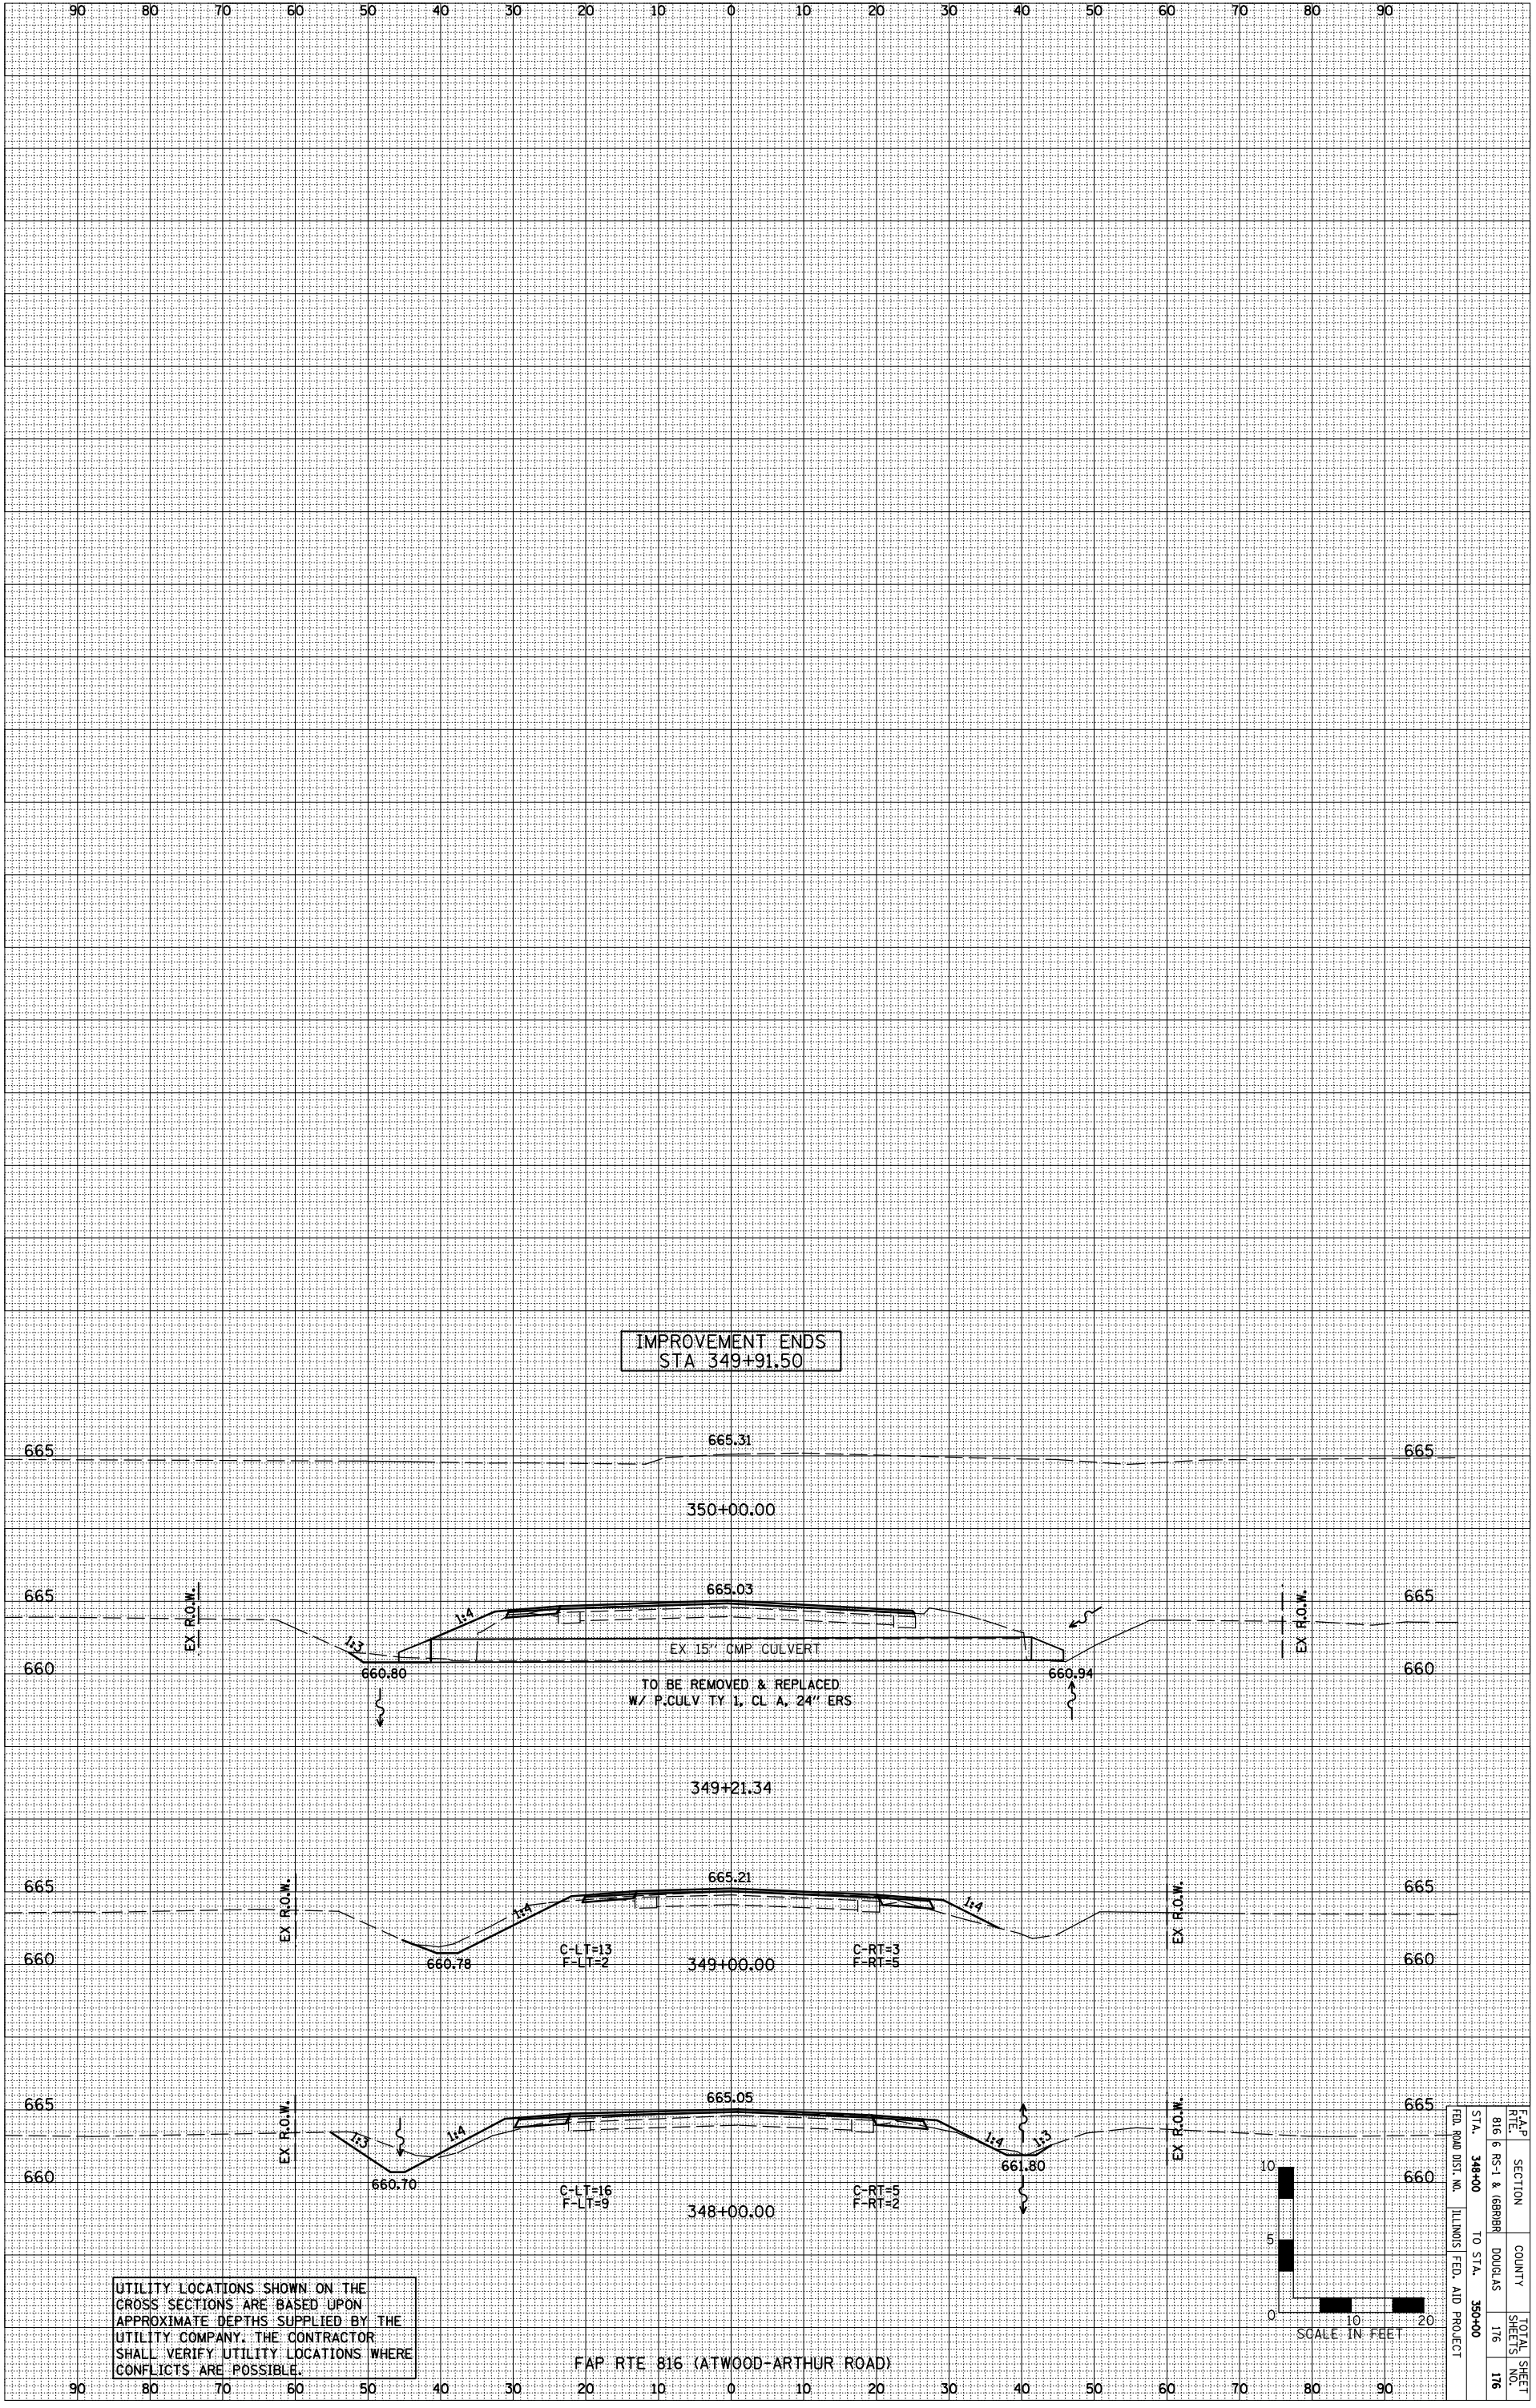

IMPROVEMENT ENDS
STA 349+91.50

665.31
350+00.00
665.03

EX 15' CMP CULVERT
TO BE REMOVED & REPLACED
W/ P.CULV TY 1, CL A, 24" ERS

665.21
349+21.34
660.78


C-LT=13
F-LT=2
C-RT=3
F-RT=5

665.05
348+00.00
660.70

C-LT=16
F-LT=9
C-RT=5
F-RT=2

UTILITY LOCATIONS SHOWN ON THE CROSS SECTIONS ARE BASED UPON APPROXIMATE DEPTHS SUPPLIED BY THE UTILITY COMPANY. THE CONTRACTOR SHALL VERIFY UTILITY LOCATIONS WHERE CONFLICTS ARE POSSIBLE.

FAP RTE 816 (ATWOOD-ARTHUR ROAD)

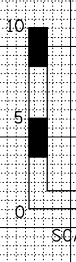

FAP	SECTION	COUNTY	TOTAL SHEET
RTE 816	RS-1 & (6800)	DOUGLAS	176
STA. 348+00	TO STA. 350+00		176
ILLINOIS FED. AID PROJECT			