


STAGE 2 CONSTRUCTION TYPICAL SECTION

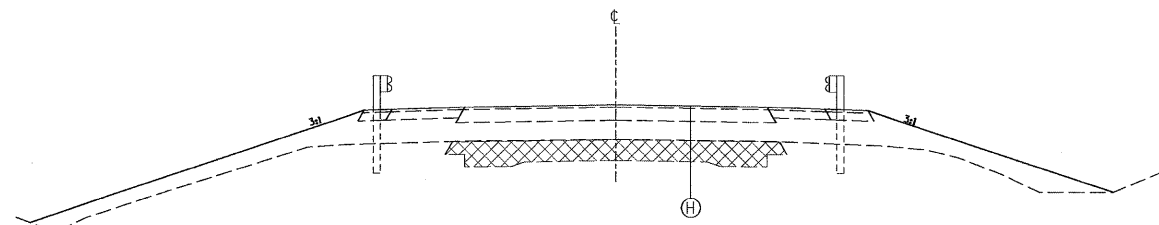

FINAL STAGE CONSTRUCTION TYPICAL SECTION

NOTES:

1. ALL DIMENSIONS, BARRICADES, SIGNS, ETC. AS SHOWN ON TRAFFIC CONTROL AND PROTECTION STANDARD 701321 SHALL APPLY.
2. ALL TEMPORARY PAVEMENT MARKING NECESSARY TO COMPLY WITH THIS DETAIL SHALL BE CONSIDERED INCLUDED IN THE TRAFFIC CONTROL PAY ITEMS IN THE PLANS.
3. CONTRACTOR SHALL FILL EXISTING GUARD RAIL POST AFTER REMOVING AND SHALL BE CONSIDERED INCIDENTAL TO STEEL PLATE BEAM GUARD RAIL REMOVAL.
4. CONTRACTOR SHALL PROVIDE TEMPORARY PARKING/ACCESS FOR ENTRANCE AT STA 225+62.9 RT DURING STAGE II CONSTRUCTION.
5. CONTRACTOR TO ALLOW ACCESS TO FIELD ENTRANCES WITHIN PROJECT LIMITS DURING STAGE CONSTRUCTION WITH 48 HR NOTIFICATION BY THE ENGINEER.



- C. GRANULAR EMBANKMENT, SPECIAL
- D. HMA BINDER COURSE
- E. HMA SHOULDER
- F. STEEL PLATE BEAM GUARD RAIL
- G. AGGREGATE SHOULDER
- H. HMA SURFACE COURSES
- I. EARTH EMBANKMENT

SUGGESTED STAGE II PROCEDURES

1. RELOCATE TEMPORARY CONCRETE BARRIERS, IMPACT ATTENUATORS, AND TRAFFIC CONTROL DEVICES AS REQ'D.
2. MOVE ALL TRAFFIC TO NORTHBOUND LANE.
3. REMOVE BASE COURSE WIDENING FROM WEST SIDE OF US 51 (STAGE I).
4. REMOVE PAVEMENT.
5. REMOVE EXISTING BRIDGE STRUCTURE AND CONSTRUCT NEW BRIDGE AS SHOWN ON PLANS.
6. REMOVE EXISTING GUARDAIL.
7. CONSTRUCT NEW ROADWAY AS SHOWN ON PLANS, EXCEPT FOR HMA SURFACE COURSE.
8. INSTALL NEW GUADRAIL AS SHOWN ON PLANS.

SUGGESTED FINAL STAGE PROCEDURES

1. REMOVE BASE COURSE WIDENING FROM EAST SIDE OF US 51 (STAGE II).
2. REMOVE ALL TEMPORARY TRAFFIC BARRIERS AND CONTROL DEVICES.
3. INSTALL SHORT-TERM PAVEMENT MARKINGS.
4. OPEN ROADWAY TO TWO-WAY TRAFFIC
5. CONSTRUCT SURFACE COURSE, HMA SHOULDER SURFACE AND AGGREGATE SHOULDER SURFACE.
6. CONSTRUCT STRIPING ON ROADWAY AS SHOWN ON PLANS.

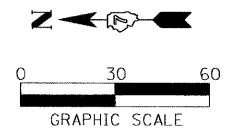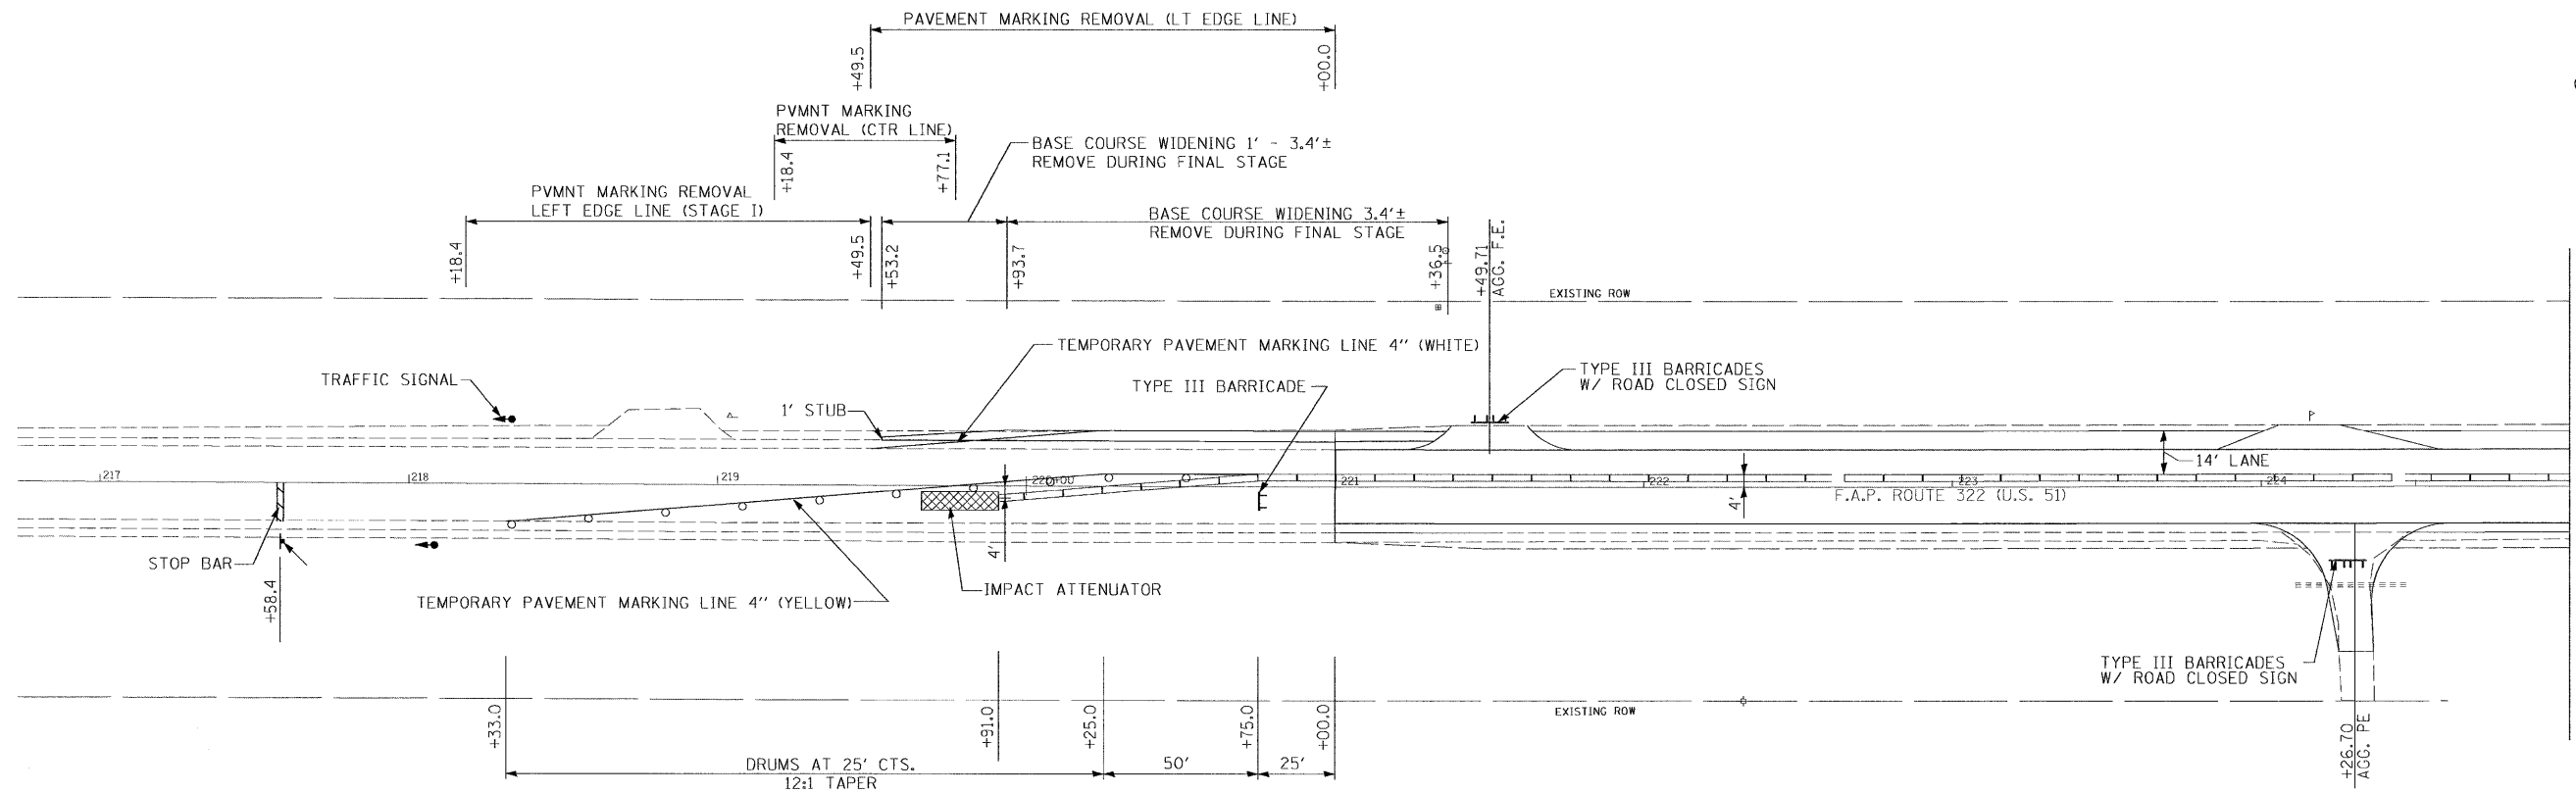

FILE NAME =	USER NAME = #USER#	DESIGNED -	REVISED -	STATE OF ILLINOIS DEPARTMENT OF TRANSPORTATION	STAGE II & FINAL STAGE CONSTRUCTION SHEET	F.A.P. RTE.	SECTION	COUNTY	TOTAL SHEETS	SHEET NO.
P:\2061711-5\Design\Plans\1711-5 STAGE CONSTRUCTION.dgn		DRAWN -	REVISED -			322	24BR-1	FAYETTE	57	12
PLOT SCALE = 3/8" = 1' / IN.		CHECKED -	REVISED -			CONTRACT NO. 94770				
PLOT DATE = 8/26/2008		DATE -	REVISED -			FED. ROAD DIST. NO. ILLINOIS FED. AID PROJECT				