


STATE OF ILLINOIS
DEPARTMENT OF TRANSPORTATION

ROUTE NO.	SECTION	COUNTY	TOTAL SHEETS	SHEET NO.	SHEET NO. 10
FAP 322	24BR-1	FAYETTE	57	30	22 SHEETS
FED. ROAD DIST. NO. 7	ILLINOIS	FED. AID PROJECT			

Contract # 94770

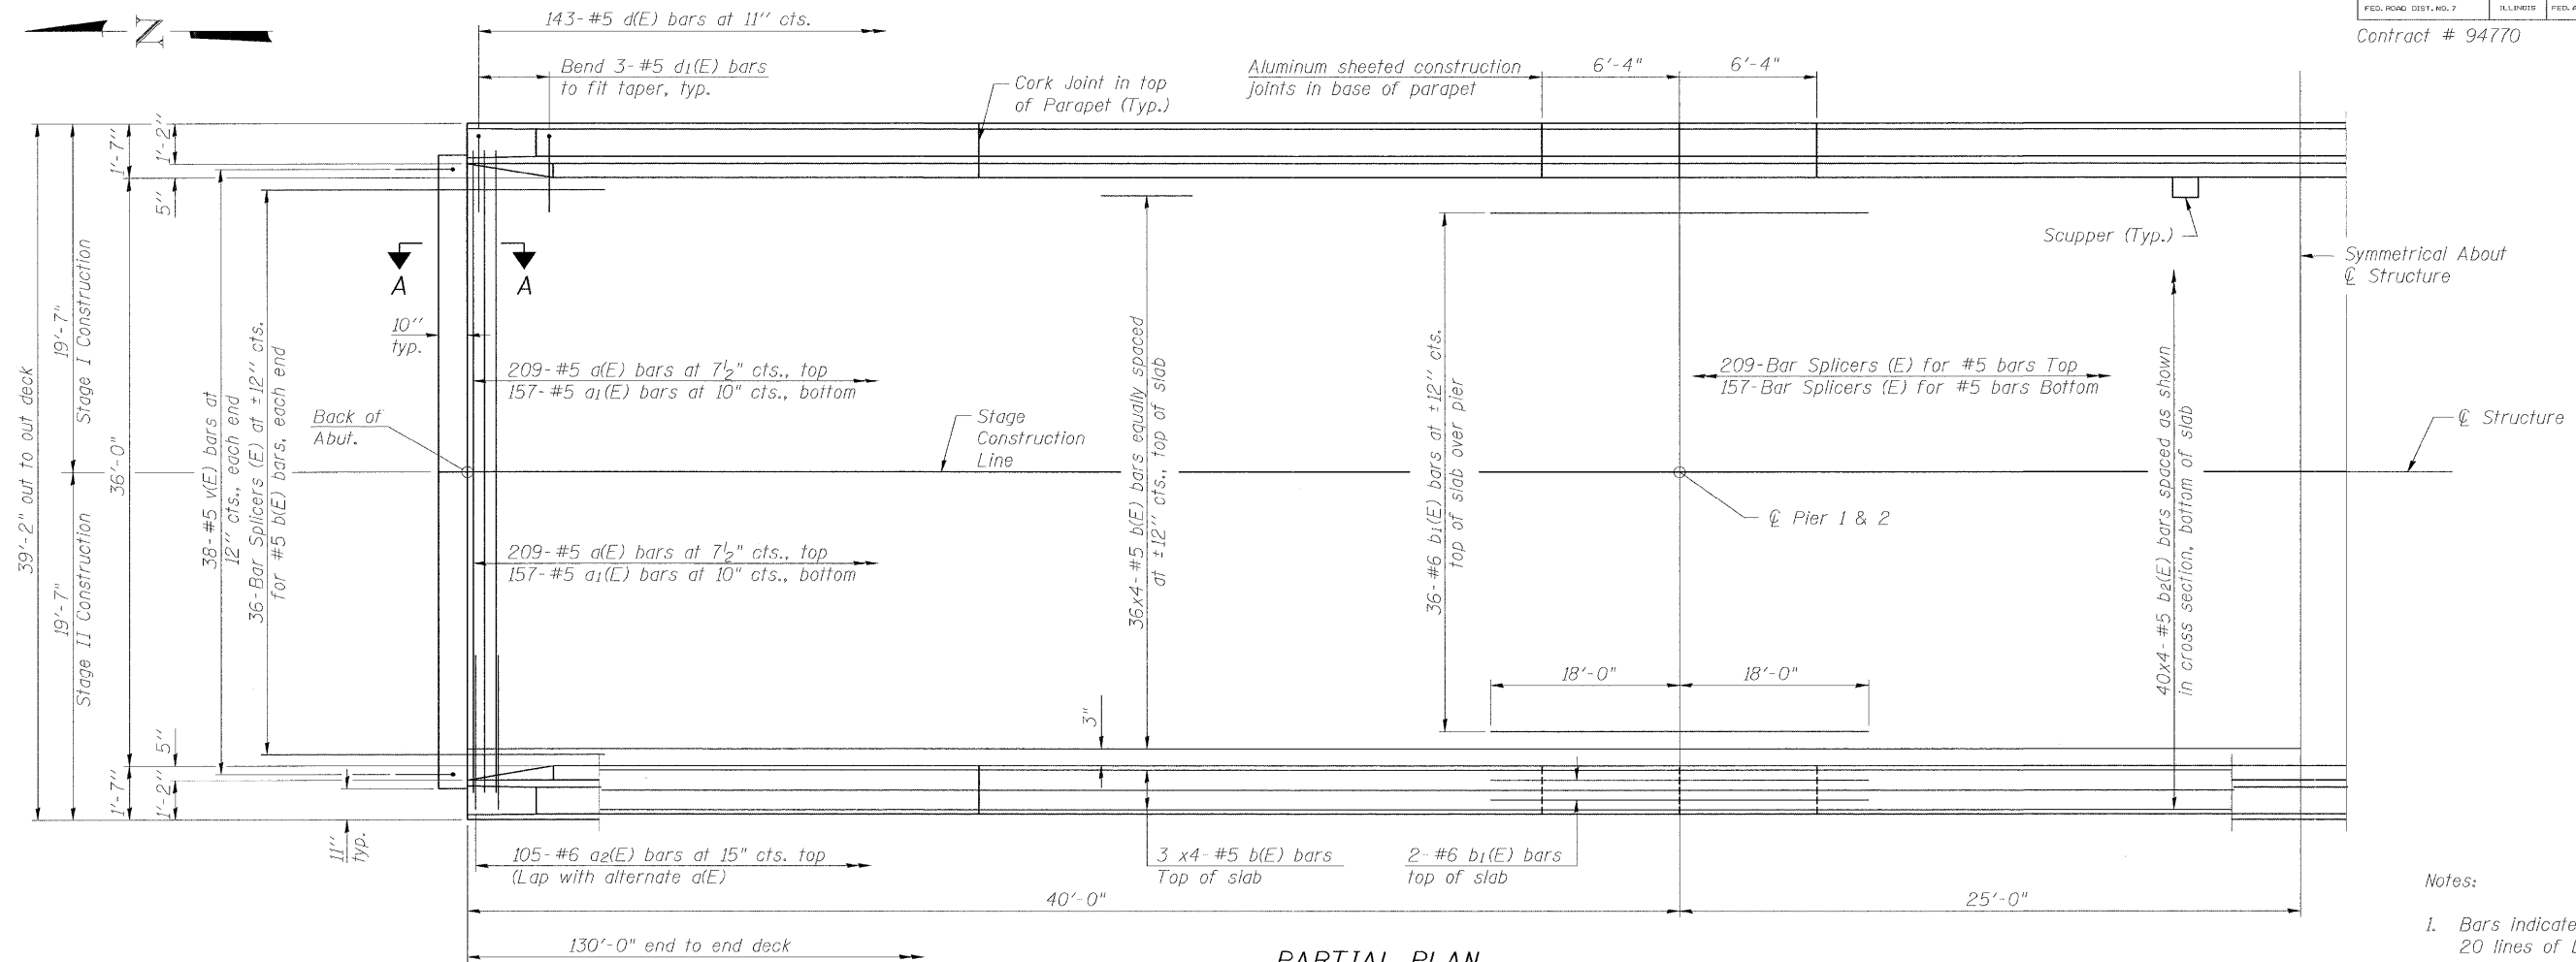


Notes:

1. Bars indicated thus 20 x 3-#5 etc. indicates 20 lines of bars with 3 lengths per line.
2. See Sheet 11 of 22 for superstructure details and Bill of Material.
3. See Sheet 11 of 22 for parapet reinforcement.
4. See Sheet 12 of 22 for Section A-A and diaphragm details.

MINIMUM BAR LAP

#5 bar = 1'-8"

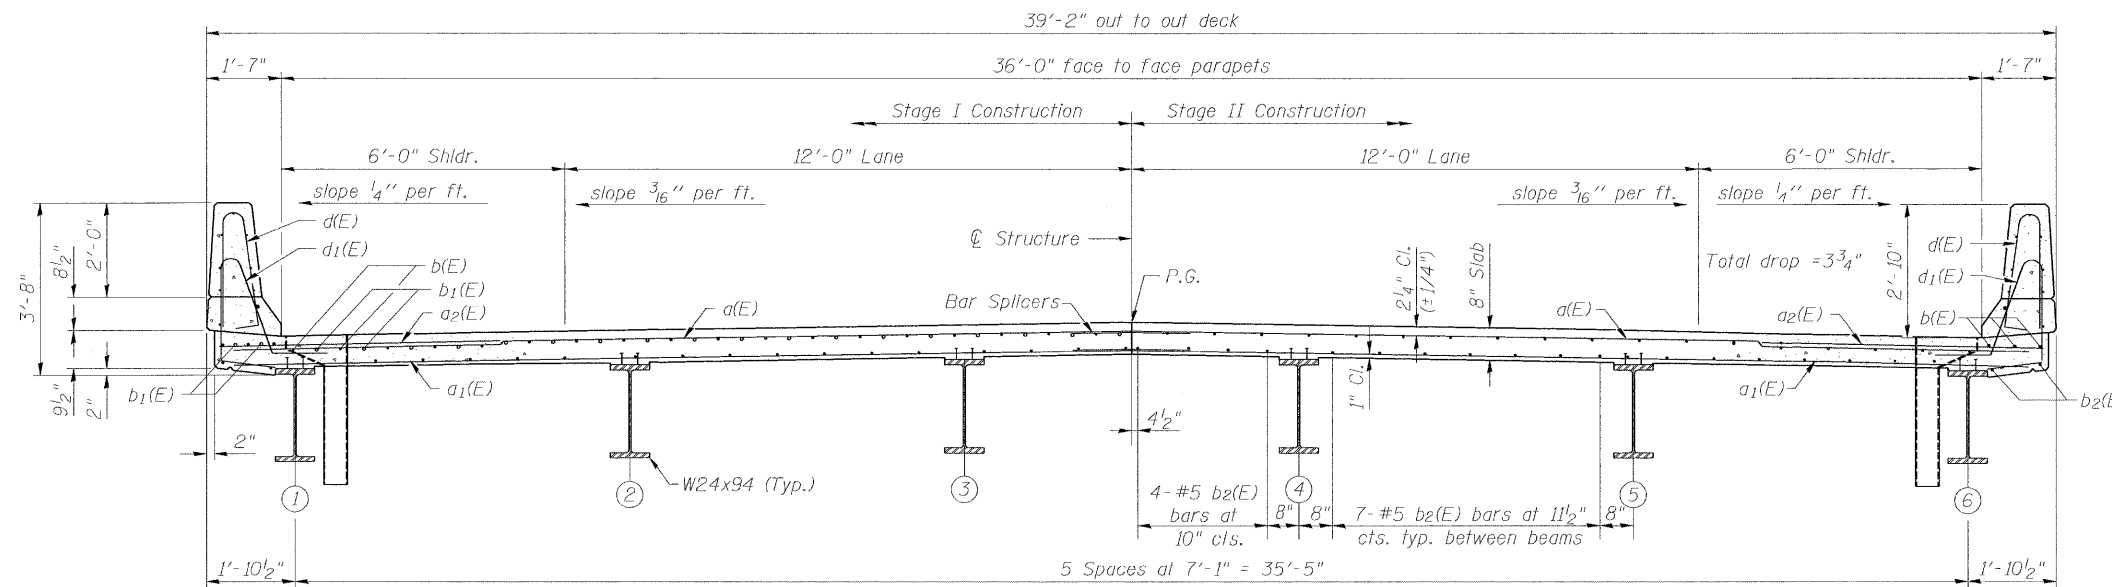

BENTON & ASSOCIATES, INC.

DESIGNED	MBH
CHECKED	NRF
DRAWN	JLL
CHECKED	NRF

SI-2-0

11-1-06

SUPERSTRUCTURE
US 51 / RICHLAND CREEK
F.A.P. RT. 322
FAYETTE COUNTY
SN. 026-0104