


BY	DATE

ORIGINAL SURVEY	DATE

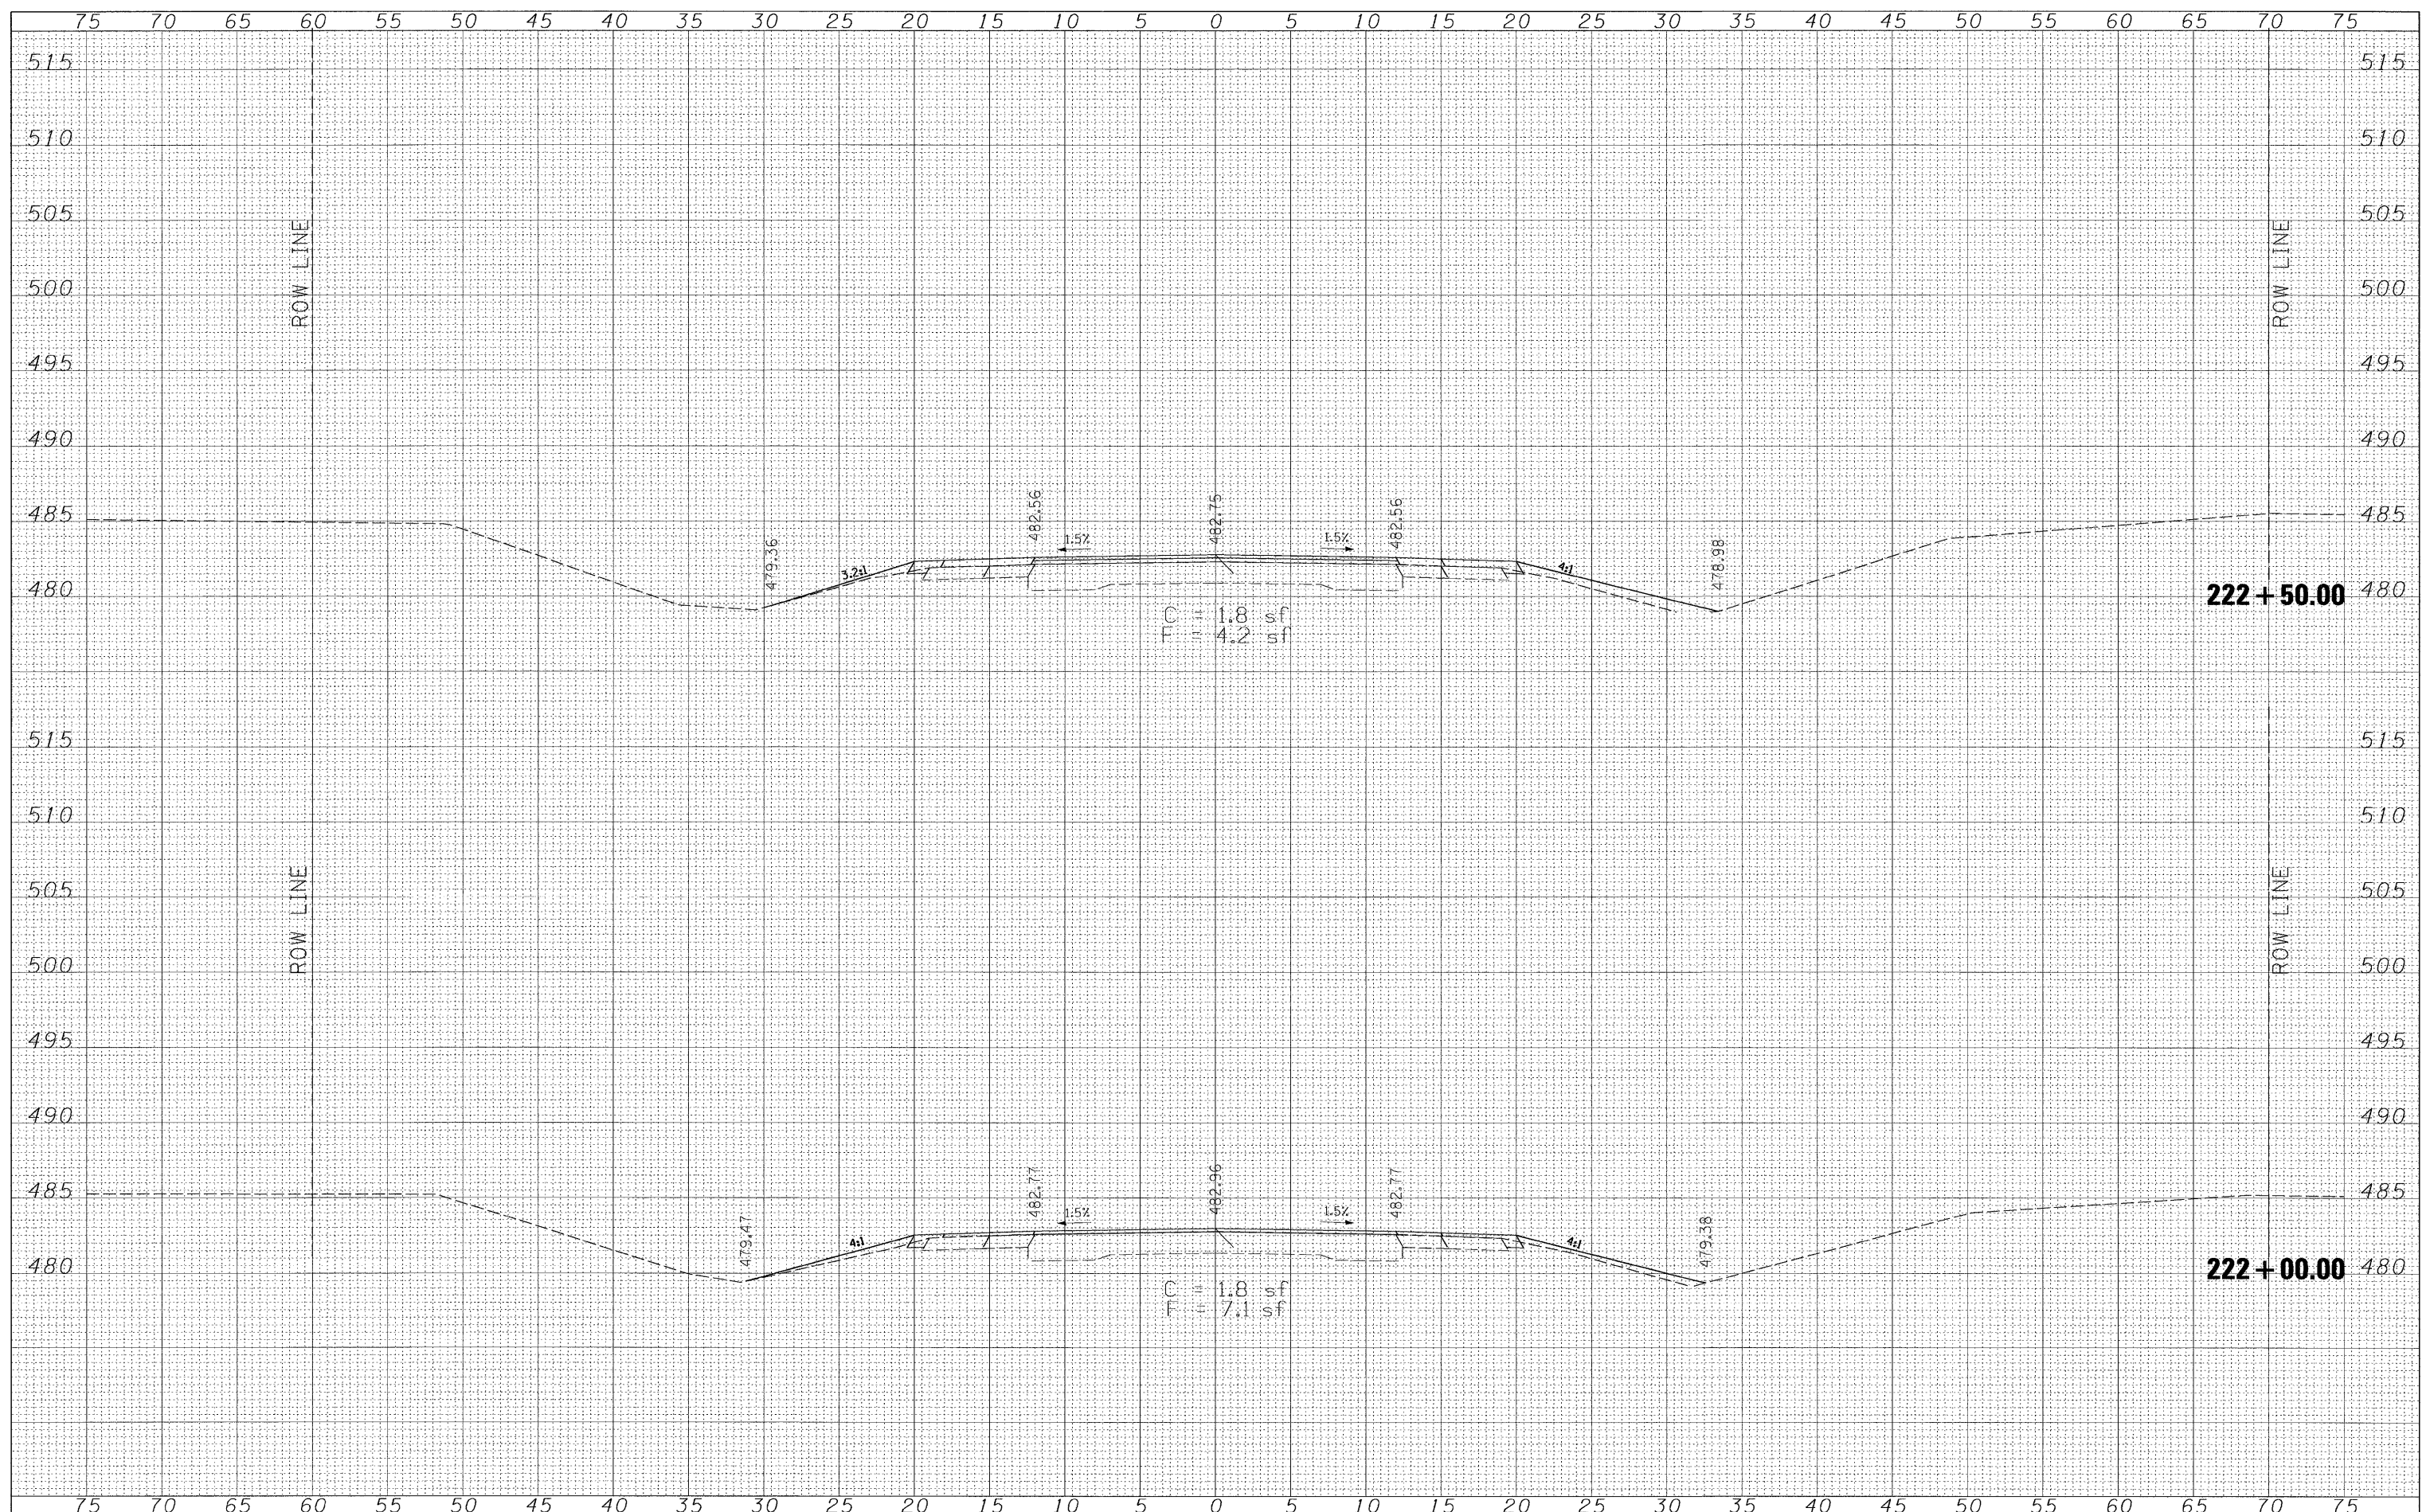

FILE NAME =	P:\06a1711-5\Design\Design\1711-5.dwg sheets.dgn
USER NAME =	*USER*
DESIGNED -	
DRAWN -	
CHECKED -	
DATE -	8/26/2008

REVISOR -	
REVISOR -	
REVISOR -	
REVISOR -	

DESIGNED -	
DRAWN -	
CHECKED -	
DATE -	8/26/2008

**STATE OF ILLINOIS
DEPARTMENT OF TRANSPORTATION**

CROSS SECTION SHEETS			
SCALE:	SHEET NO.	OF	SHEETS

F.A.P. RTE.	SECTION	COUNTY	TOTAL SHEETS	SHEET NO.
322	24BR-1	FAYETTE	57	44
CONTRACT NO. 94770				
FED. ROAD DIST. NO.	ILLINOIS FED. AID PROJECT			