


DATE	
BY	
FINAL SURVEY	
PLOTTED	
NOTE BOOK	
AREAS CHECKED	
NO.	

DATE	
BY	
ORIGINAL SURVEY	
PLOTTED	
NOTE BOOK	
AREAS CHECKED	
NO.	

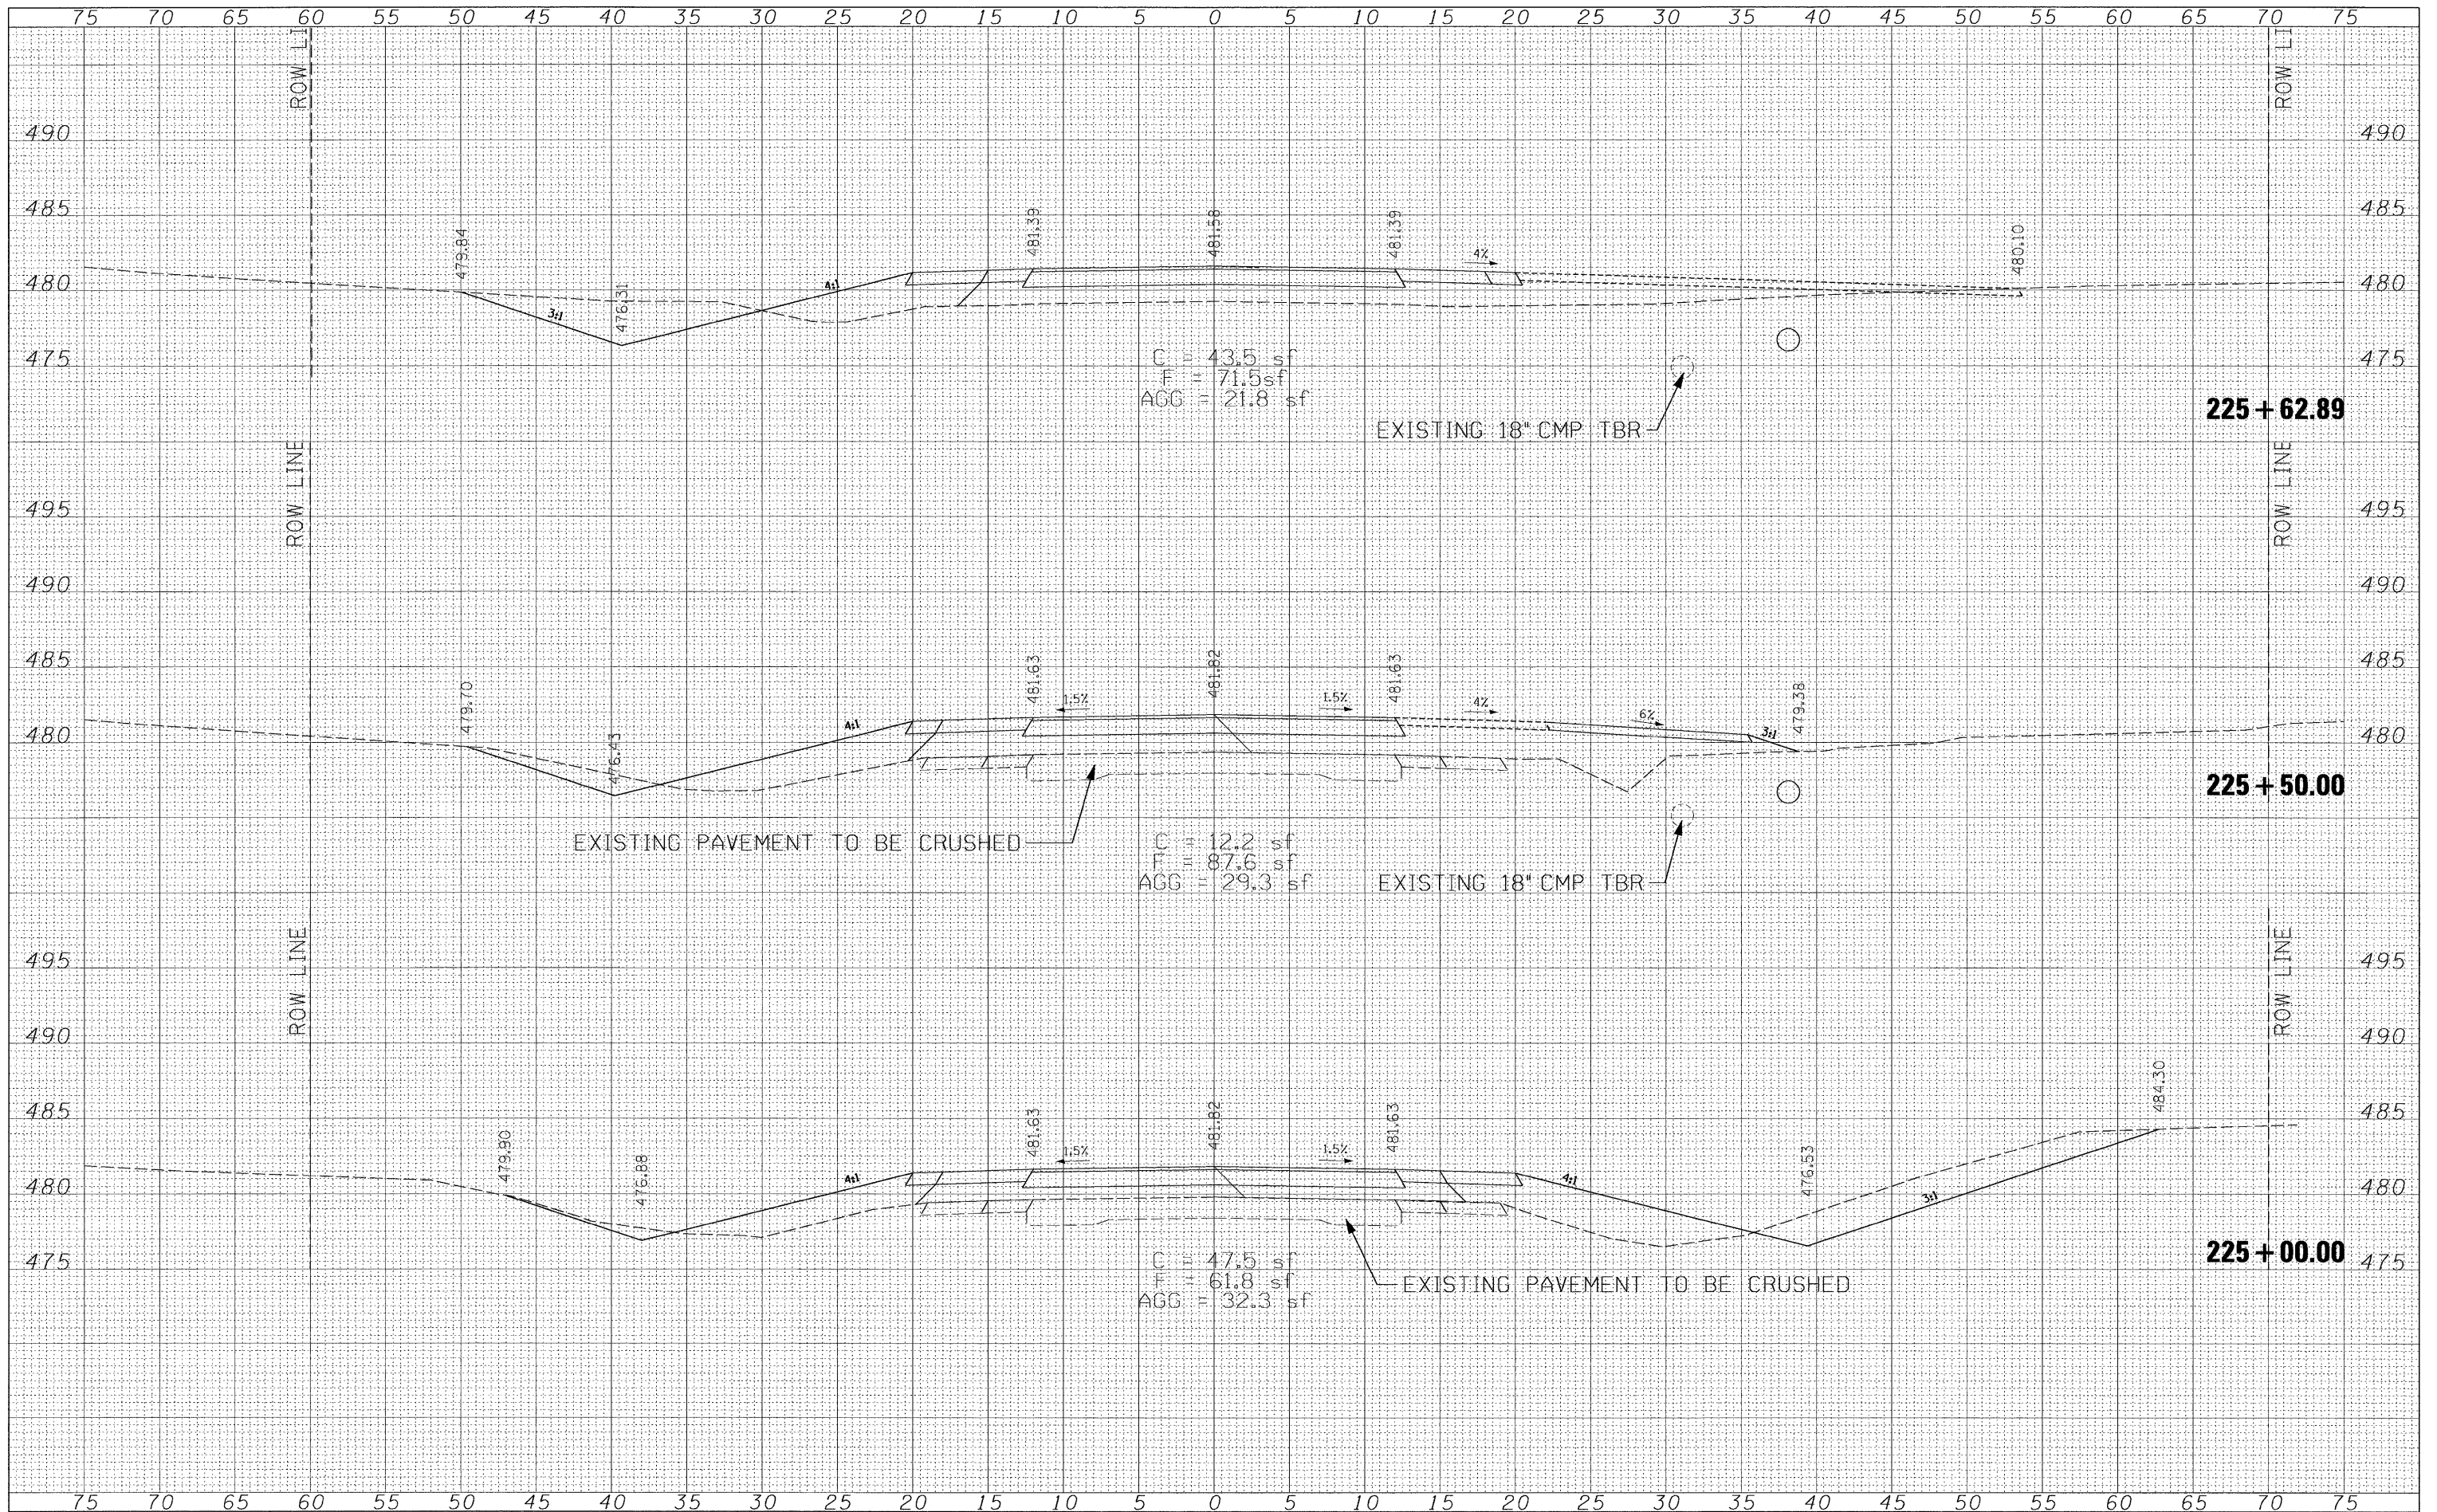

FILE NAME = P:\0601711-5\Design\Design\1711-5xso sheets.dgn

USER NAME = *USER*

PLOT SCALE = 5.000" / IN.

PLOT DATE = 8/26/2008

DESIGNED -

DRAWN -

CHECKED -

DATE -

REVISED -

REVISED -

REVISED -

REVISED -

**STATE OF ILLINOIS
DEPARTMENT OF TRANSPORTATION**

CROSS SECTION SHEETS

SCALE: SHEET NO. OF SHEETS STA. 225+00.00 TO STA. 225+50.00

F.A.P. R.T.E. 322	SECTION 24BR-1	COUNTY FAYETTE	TOTAL SHEETS 57	SHEET NO. 47
FED. ROAD DIST. NO. ILLINOIS FED. AID PROJECT			CONTRACT NO. 94770	