


BY	DATE
FINAL SURVEY	SURVEYED
NOTE BOOK	PLOTTED
NO.	TEMPLATE
	AREAS
	CHECKED

BY	DATE
ORIGINAL SURVEY	SURVEYED
NOTE BOOK	PLOTTED
NO.	TEMPLATE
	AREAS
	CHECKED

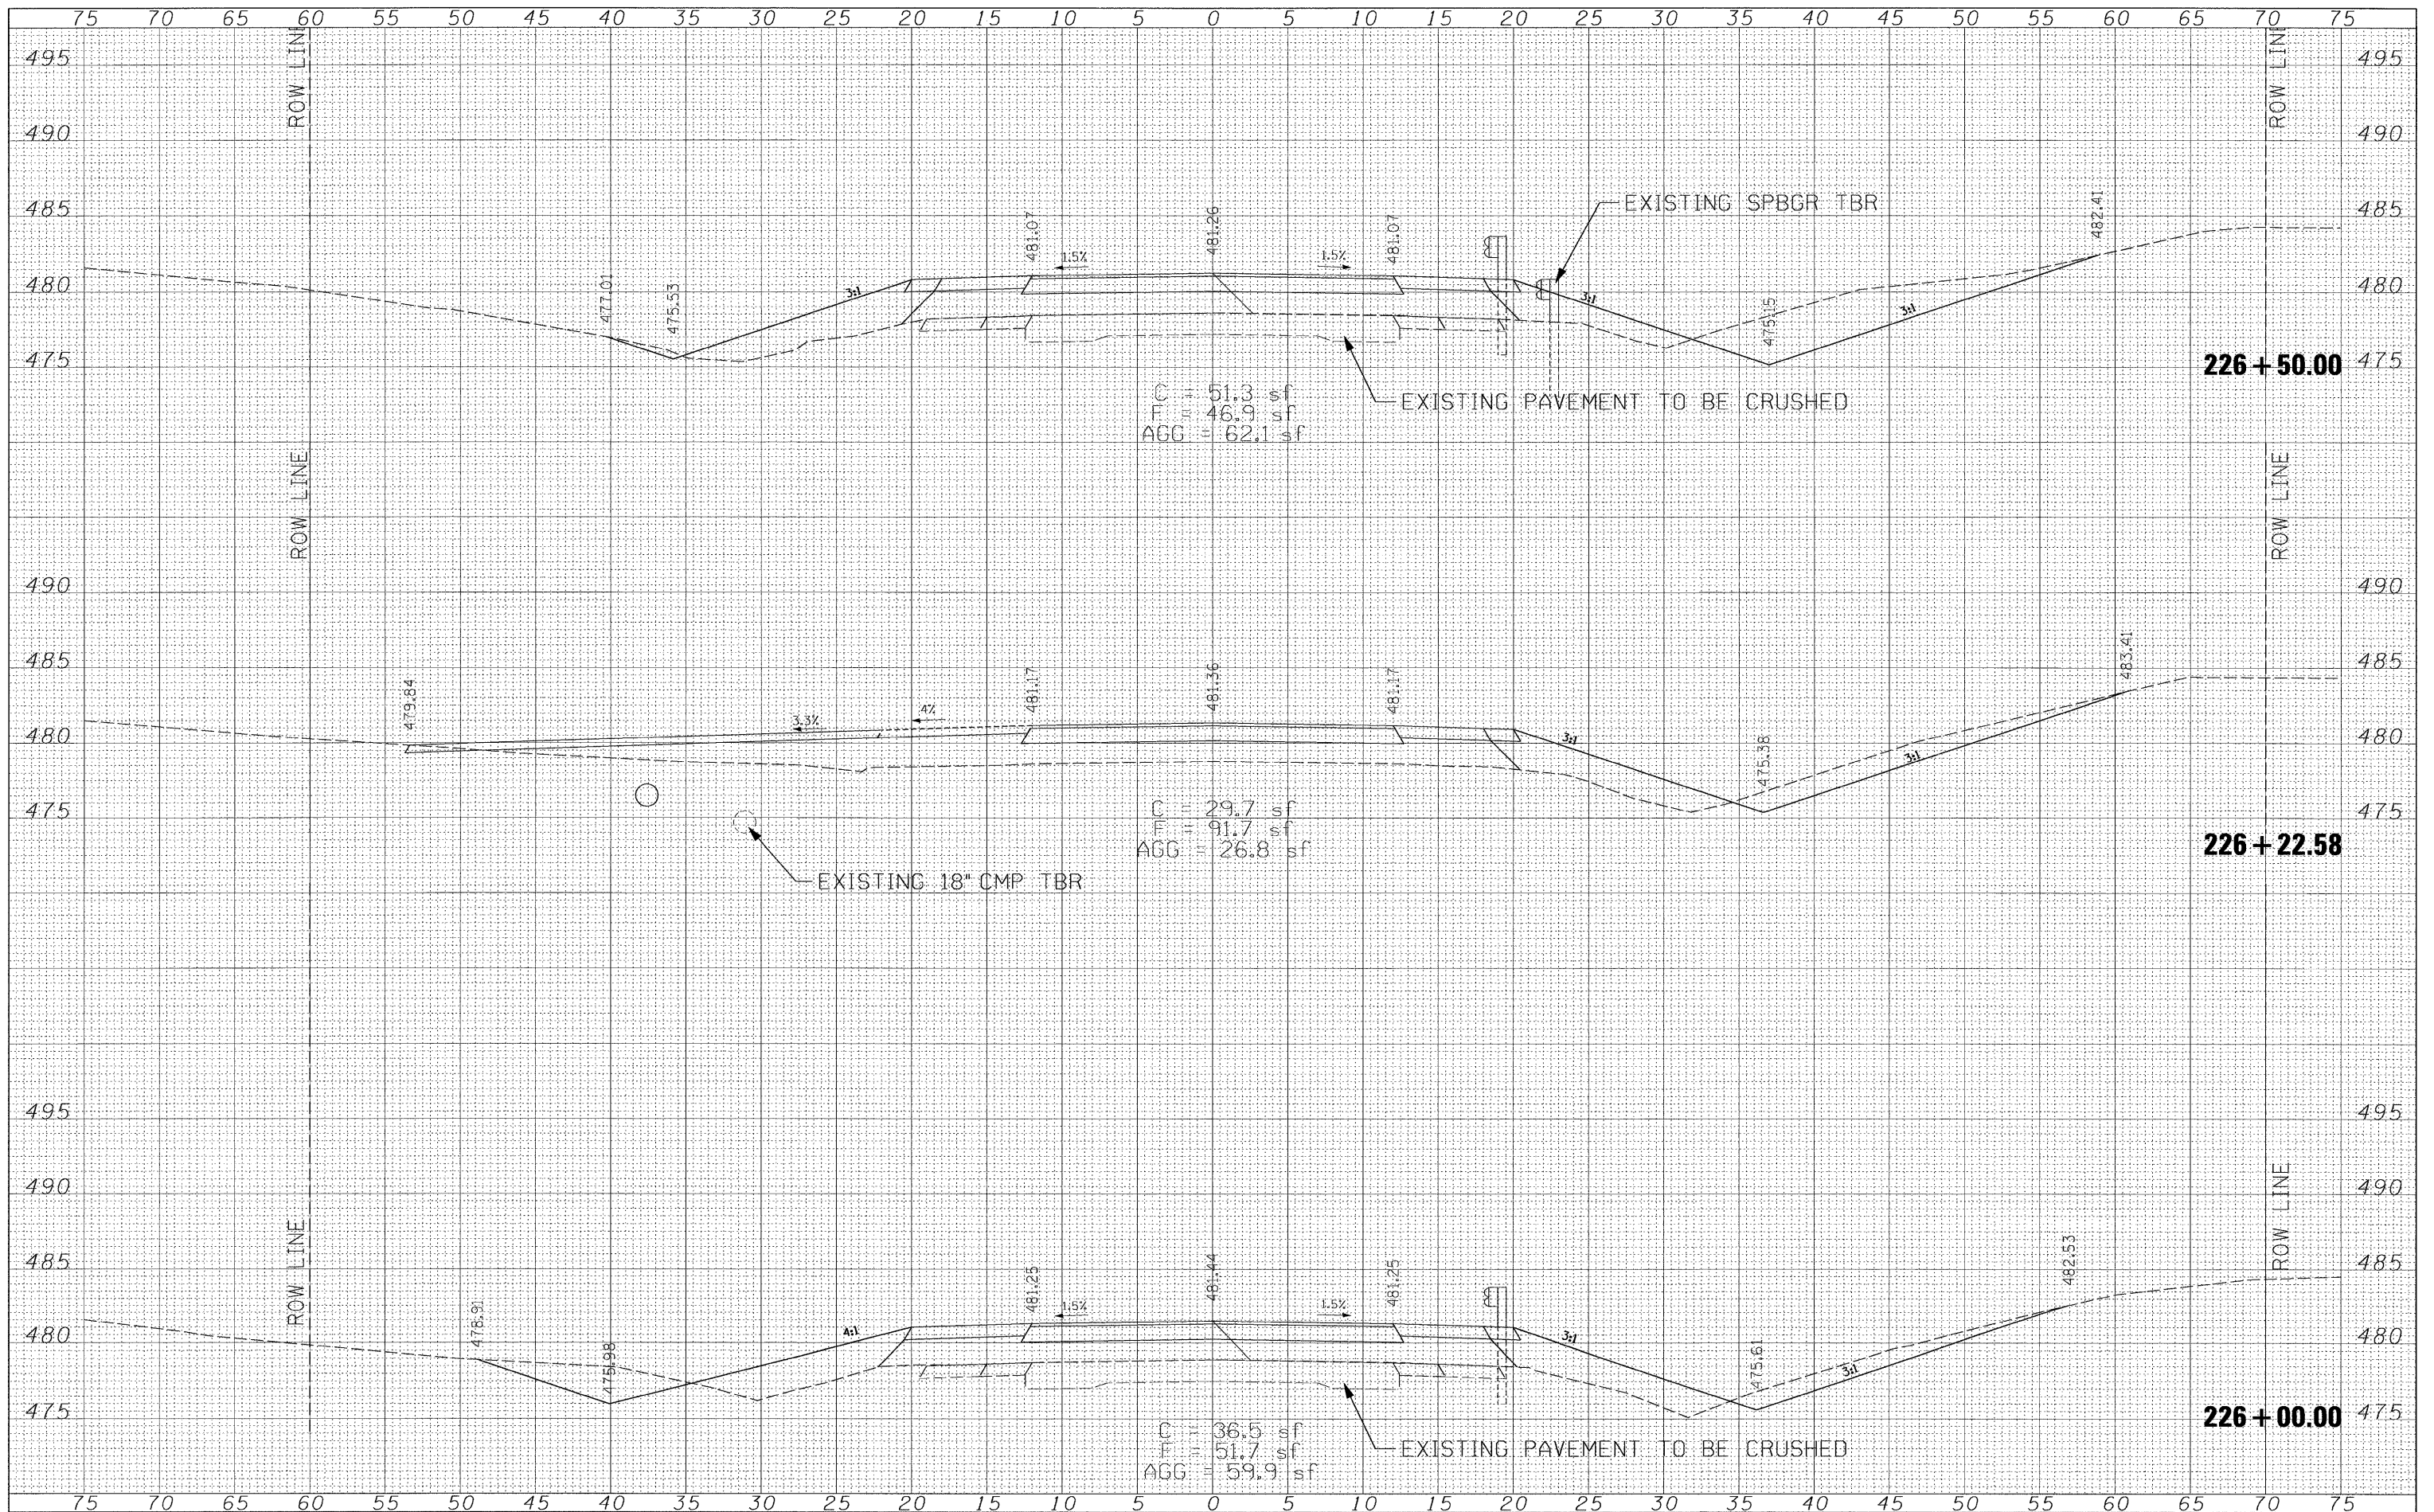

FILE NAME = P:\0601711-5\Design\Design\1711-5xso sheets.dgn

USER NAME = *USER*

DESIGNED -
DRAWN -
CHECKED -
DATE -

REVISOR -
REVISOR -
REVISOR -
REVISOR -

PLOT SCALE = 5.000" / IN.
PLOT DATE = 8/26/2008

STATE OF ILLINOIS
DEPARTMENT OF TRANSPORTATION

CROSS SECTION SHEETS

SCALE: SHEET NO. OF SHEETS STA. 226+00.00 TO STA. 226+50.00

F.A.P. RTE. 322	SECTION 24BR-1	COUNTY FAYETTE	TOTAL SHEETS 57	SHEET NO. 48
FED. ROAD DIST. NO. ILLINOIS		FED. AID PROJECT CONTRACT NO. 94770		