


DATE	
BY	
FINAL SURVEY	
SURVEYED	
PLOTTED	
TEMPLATE	
NOTE BOOK	
AREAS	
CHECKED	
NO.	

DATE	
BY	
ORIGINAL SURVEY	
SURVEYED	
PLOTTED	
TEMPLATE	
NOTE BOOK	
AREAS	
CHECKED	
NO.	

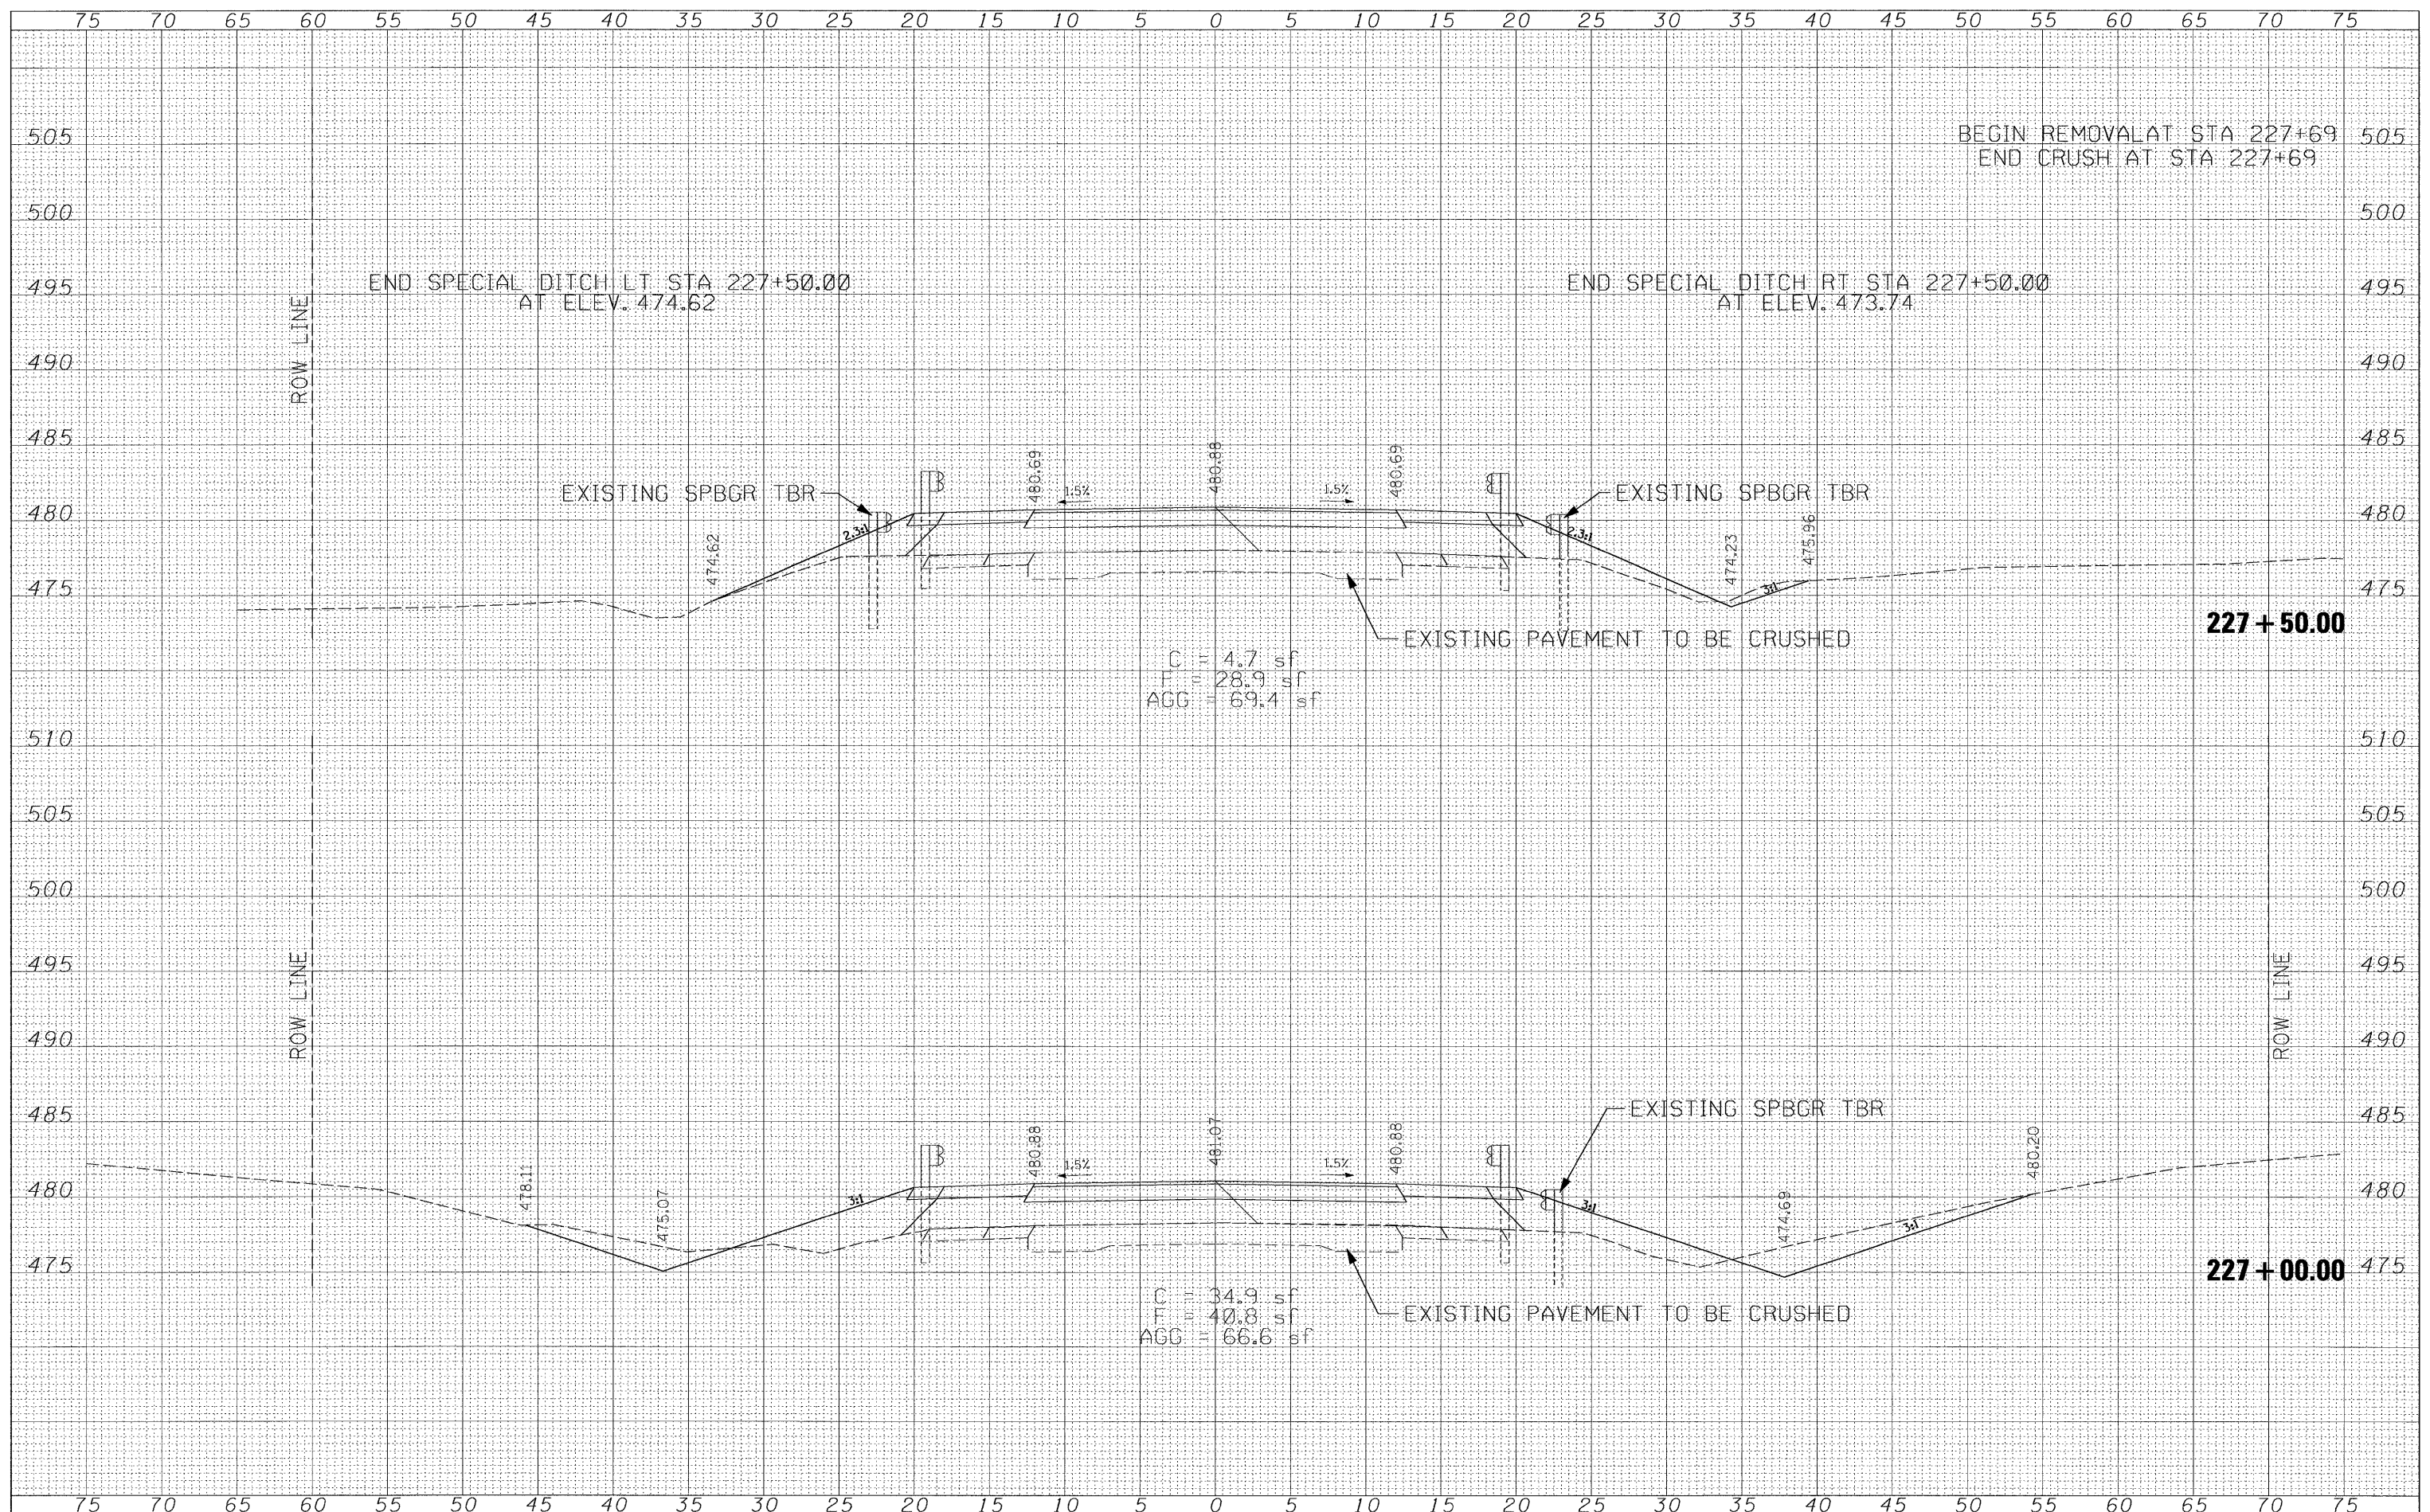

FILE NAME = P:\06el711-5\Design\Design\1711-5xsc sheets.dgn

USER NAME = USER8

DESIGNED -

DRAWN -

CHECKED -

DATE -

PLOT SCALE = 5.000' / IN.

PLOT DATE = 8/26/2008

REVISOR	REVISION
REVISOR	REVISION
REVISOR	REVISION
REVISOR	REVISION

**STATE OF ILLINOIS
DEPARTMENT OF TRANSPORTATION**

CROSS SECTION SHEETS

SCALE: SHEET NO. OF SHEETS STA. 227+00.00 TO STA. 227+50.00

F.A.P. RTE. 322	SECTION 24BR-1	COUNTY FAYETTE	TOTAL SHEETS 57	SHEET NO. 49
CONTRACT NO. 94770				
FED. ROAD DIST. NO. ILLINOIS FED. AID PROJECT				