


DATE	
BY	
SURVEYED	
PLOTTED	
TEMPLATE	
NOTE BOOK	
AREAS	
CHECKED	
NO.	

DATE	
BY	
SURVEYED	
PLOTTED	
TEMPLATE	
NOTE BOOK	
AREAS	
CHECKED	
NO.	

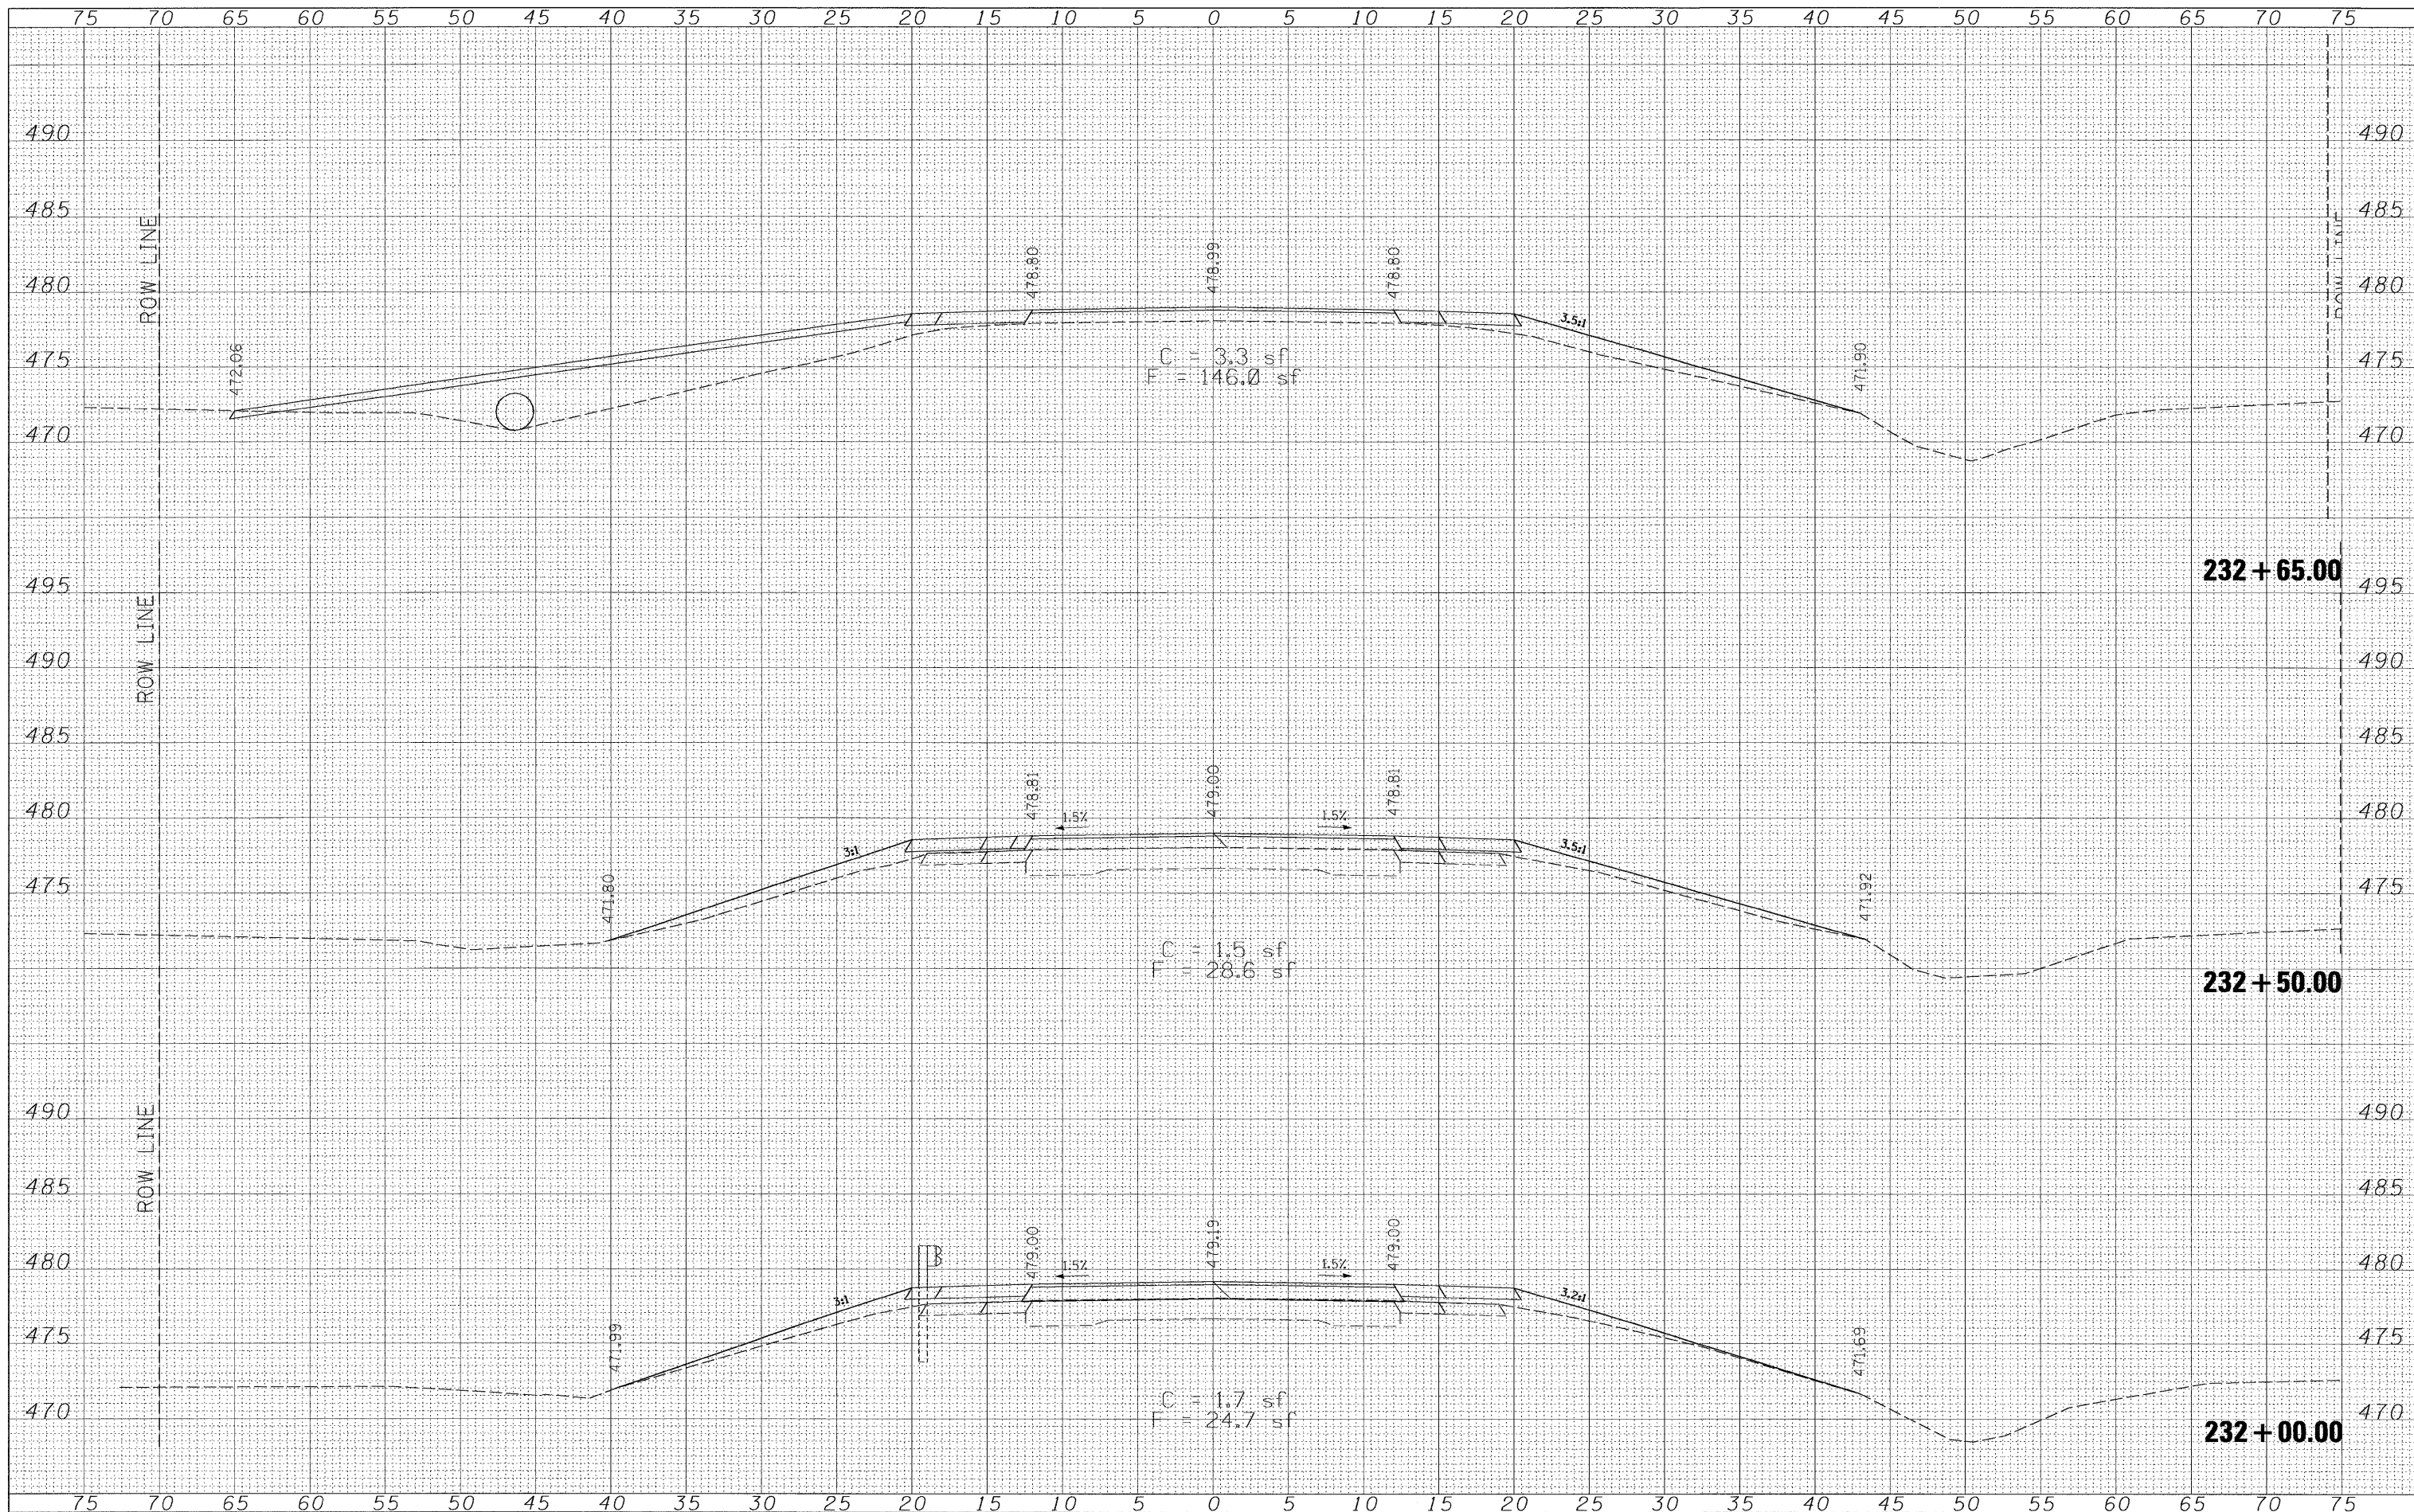

FILE NAME = P:\06e1711-5\Design\Design\1711-5xso sheets.dgn

USER NAME = \*USER\*

PLOT SCALE = 5.000" / IN.

PLOT DATE = 8/26/2008

DESIGNED -

DRAWN -

CHECKED -

DATE -

REVISED -

REVISED -

REVISED -

REVISED -

**STATE OF ILLINOIS**  
**DEPARTMENT OF TRANSPORTATION**

**CROSS SECTION SHEETS**

SCALE: SHEET NO. OF SHEETS STA. 232+00.00 TO STA. 232+50.00

F.A.P. RTE. 322	SECTION 24BR-1	COUNTY FAYETTE	TOTAL SHEETS 57	SHEET NO. 54
FED. ROAD DIST. NO. ILLINOIS FED. AID PROJECT			CONTRACT NO. 94770	