


DATE	
BY	
SURVEYED	
PLOTTED	
TEMPLATE	
NOTE BOOK	
AREAS CHECKED	
NO.	

DATE	
BY	
SURVEYED	
PLOTTED	
TEMPLATE	
NOTE BOOK	
AREAS CHECKED	
NO.	

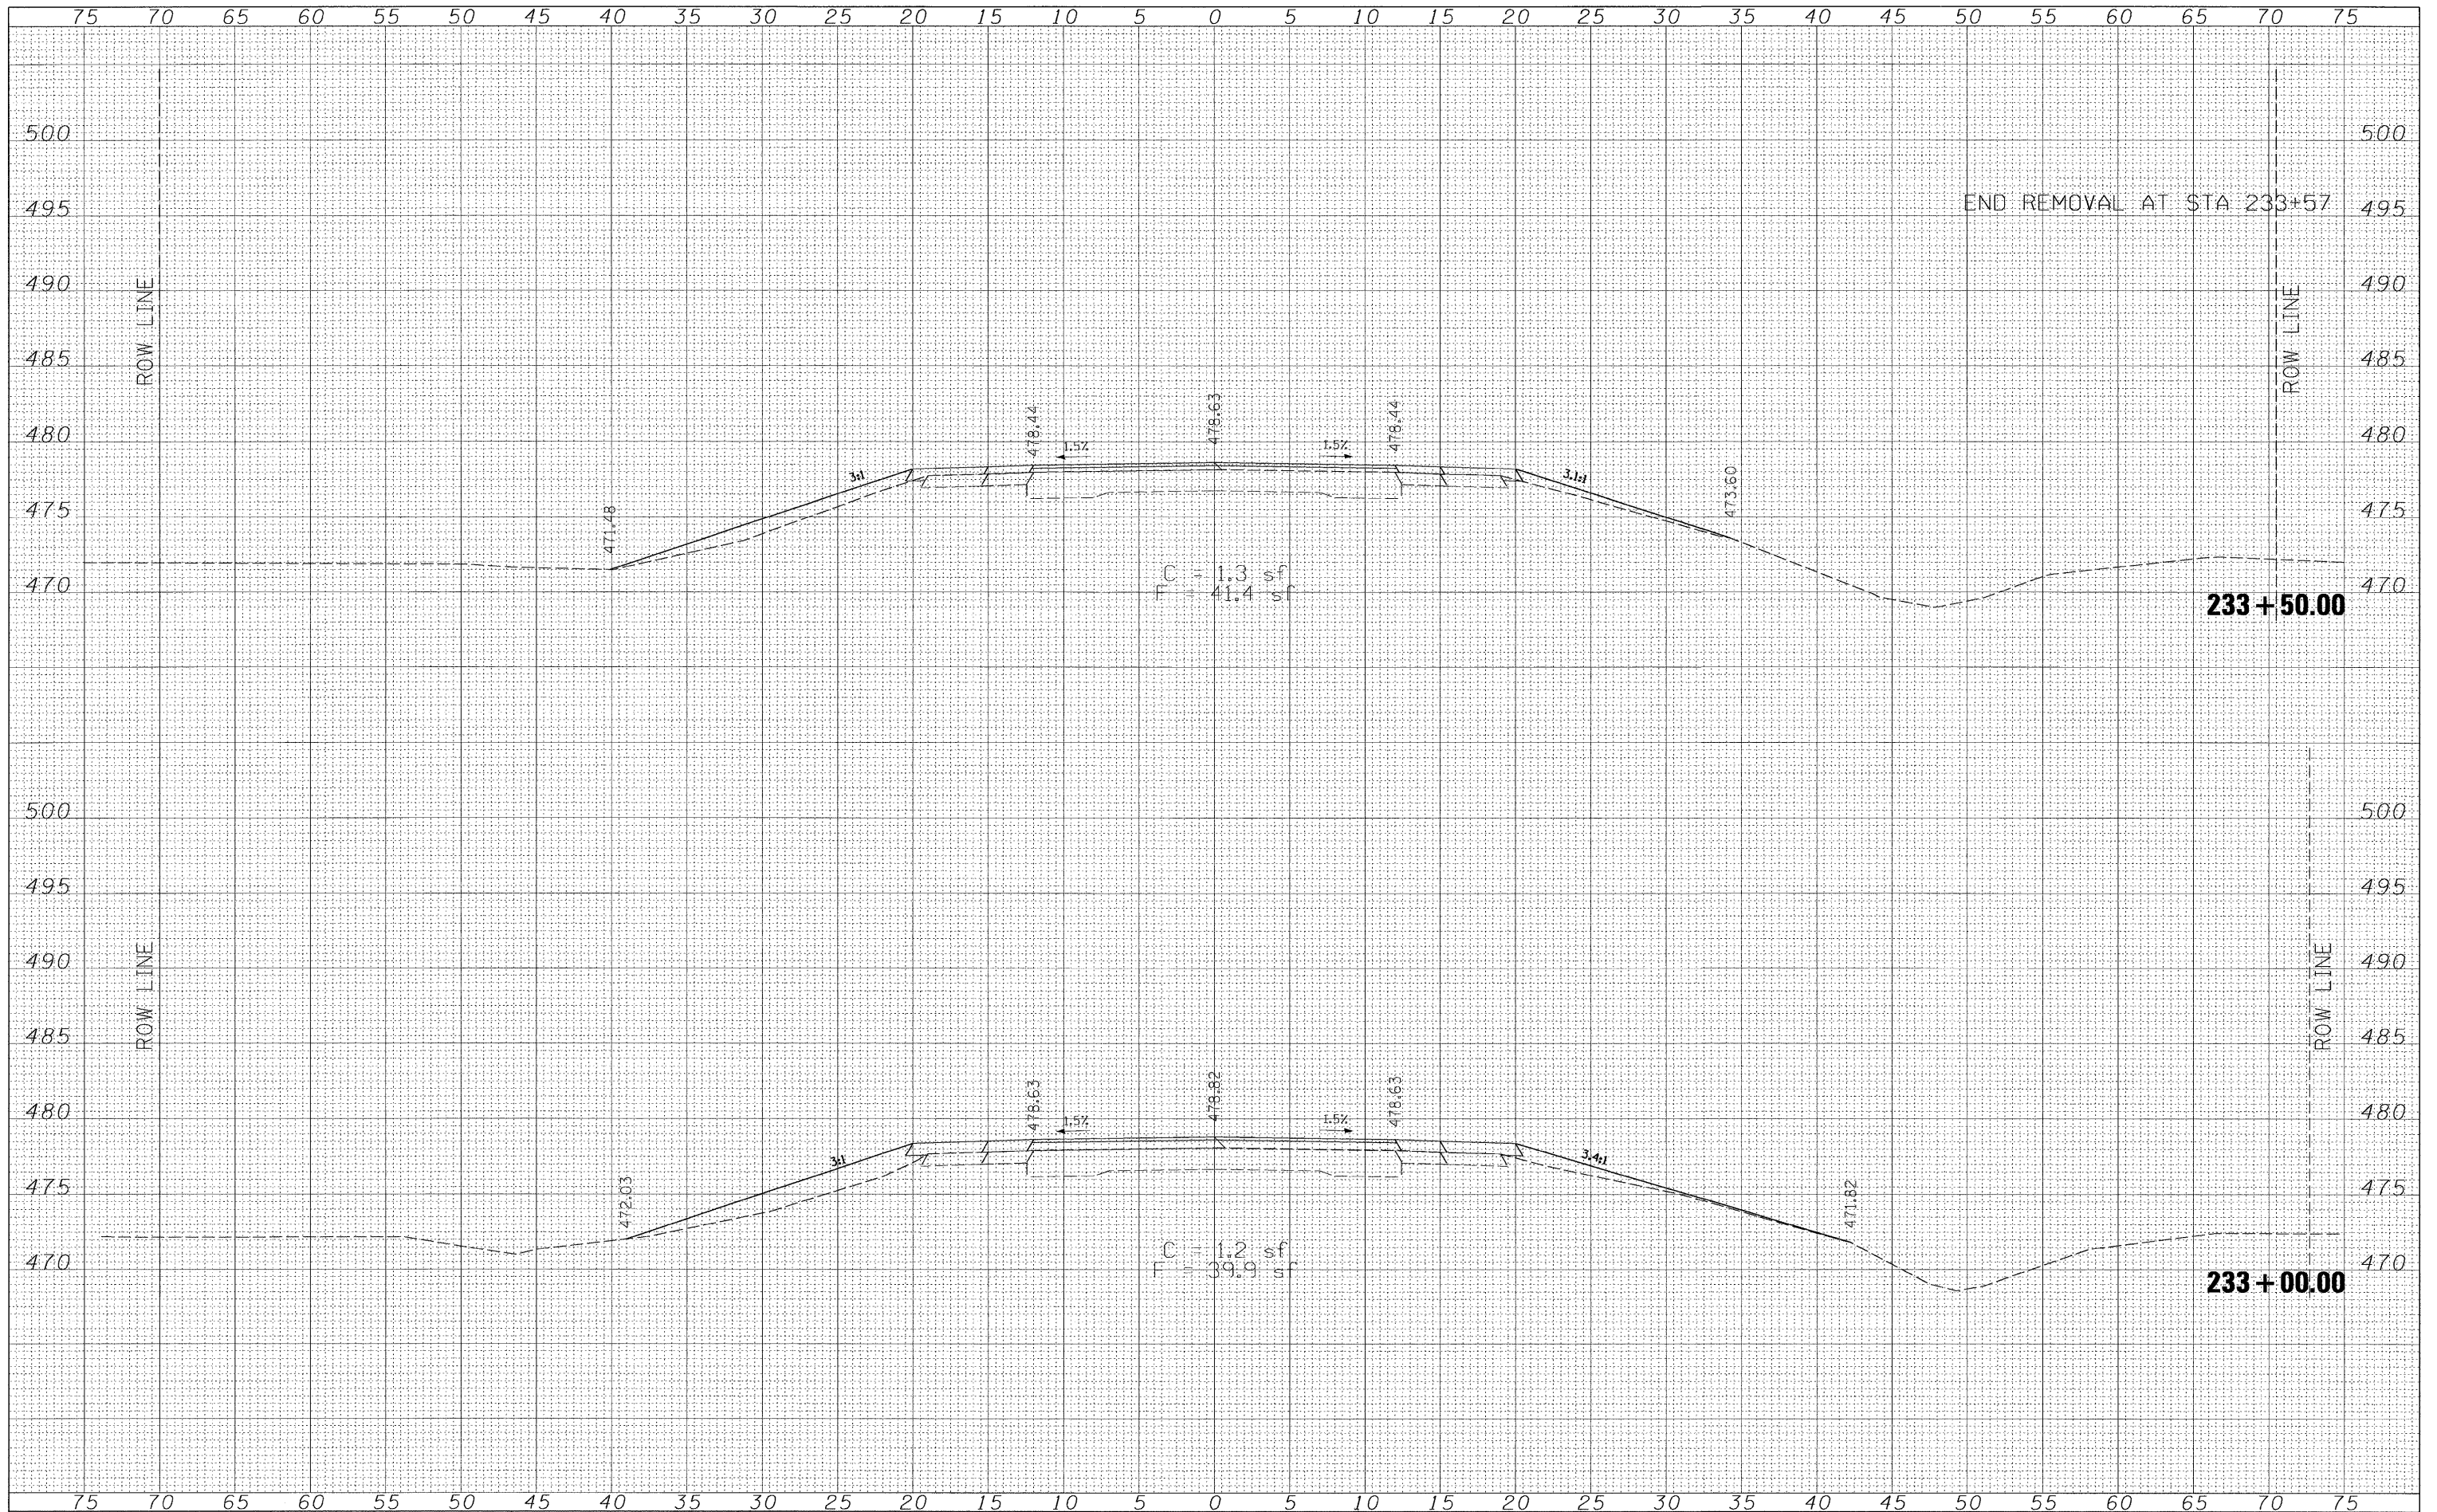

FILE NAME = P:\0601711-5\Design\Design\1711-5xsc sheets.dgn

USER NAME = *USER*

PLOT SCALE = 5.000" / IN.

PLOT DATE = 8/25/2008

DESIGNED -

DRAWN -

CHECKED -

DATE -

REVISED -

REVISED -

REVISED -

REVISED -

**STATE OF ILLINOIS
DEPARTMENT OF TRANSPORTATION**

CROSS SECTION SHEETS

SCALE: SHEET NO. OF SHEETS STA. 233+00.00 TO STA. 233+50.00

F.A.P. RTE.	SECTION	COUNTY	TOTAL SHEETS	SHEET NO.
322	24BR-1	FAYETTE	57	55
CONTRACT NO. 94770			ILLINOIS FED. AID PROJECT	