


FINAL SURVEY	BY	DATE
SURVEYED		
PLOTTED		
NOTE BOOK		
AREAS CHECKED		
NO.		

ORIGINAL SURVEY	BY	DATE
SURVEYED		
PLOTTED		
NOTE BOOK		
AREAS CHECKED		
NO.		

LAYOUT	DJP/MMM	10/10/07
DRAWN	DJP	10/10/07
REVIEWED	JMM	02/04/08

CONTRACT # 95552

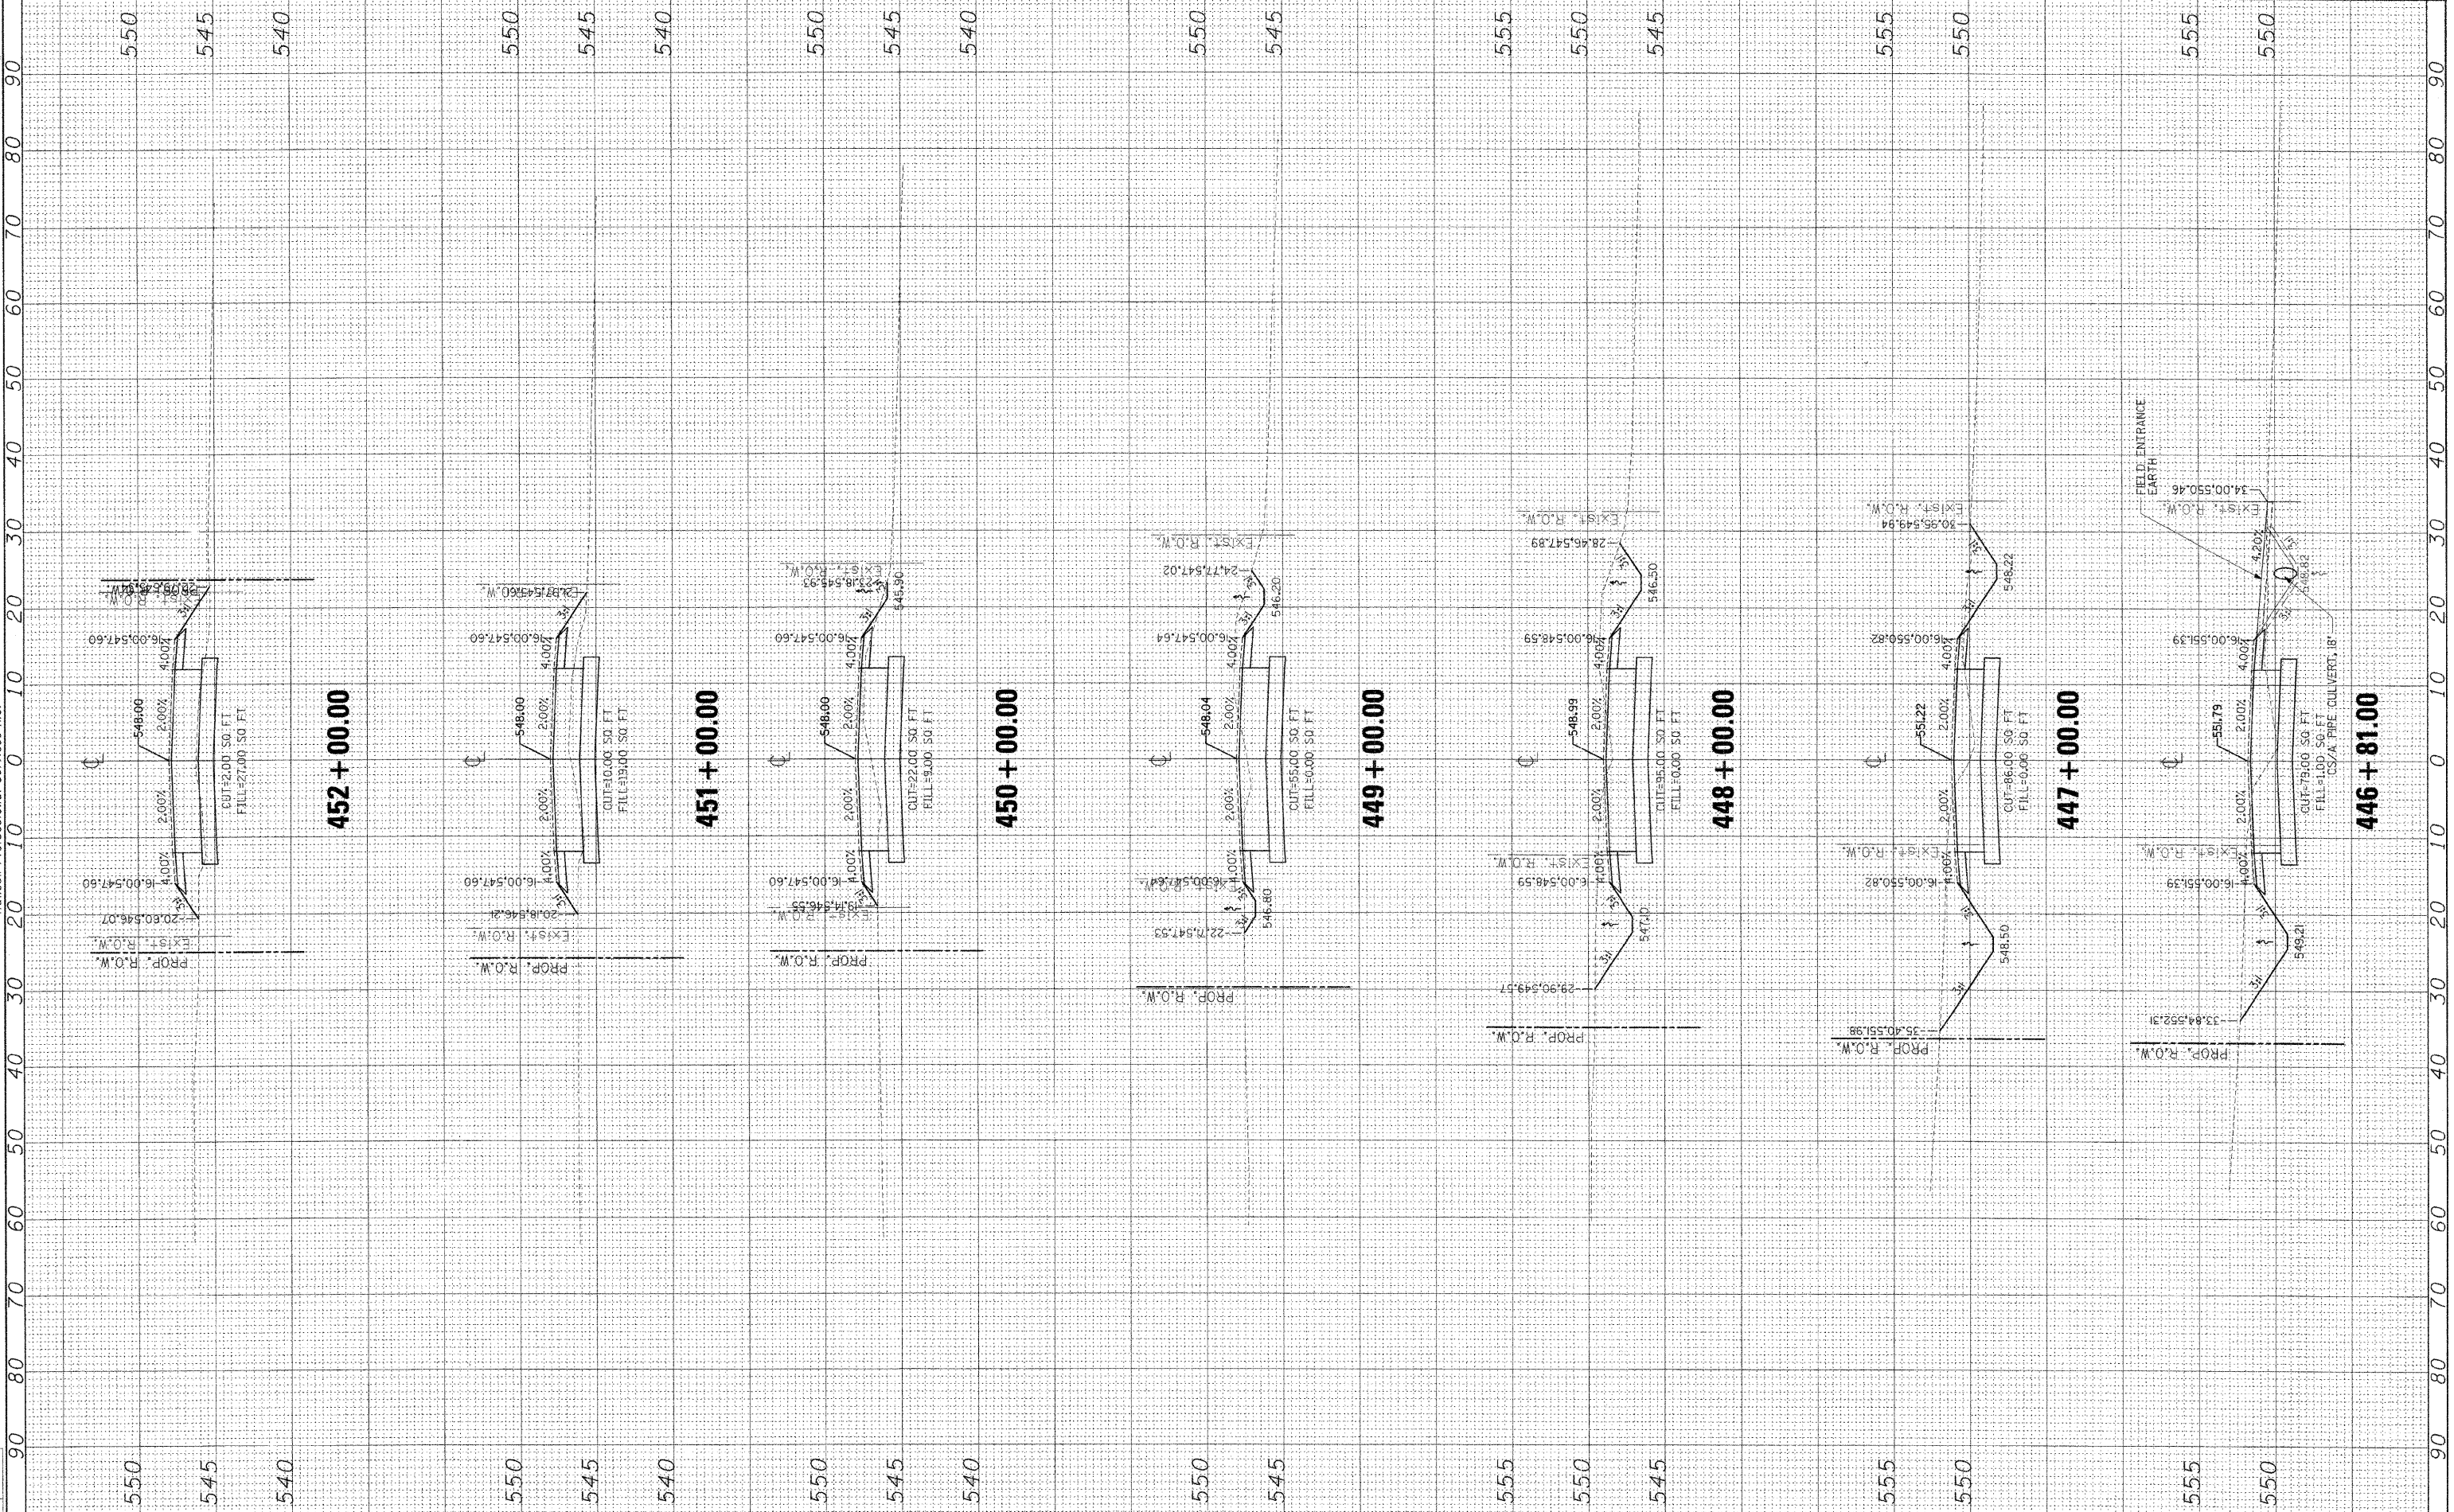

FILE NAME = \\01jobs\01a2021B\CADD\Road\Shoets\c-301.dgn  
 USER NAME = Pcp00275  
 PLOT SCALE = 9.4444" / 1"  
 PLOT DATE = 04/04/2008, 10:58 AM

DESIGNED	-	MNM/DJP	REVISED	-
DRAWN	-	DJP	REVISED	-
CHECKED	-	MNM	REVISED	-
DATE	-	10/10/07	REVISED	-

**STATE OF ILLINOIS  
DEPARTMENT OF TRANSPORTATION**

**CROSS SECTIONS - MAINLINE**

SCALE: SHEET NO. 3 OF 16 SHEETS STA. 446+81.00 TO STA. 452+00.00

F.A.S. RTE.	SECTION	COUNTY	TOTAL SHEETS	SHEET NO.
662	00-00061-00-BR	CUMBERLAND	85	69
FED. ROAD DIST. NO.		ILLINOIS FED. AID PROJECT		CONTRACT NO. 95552