


FINAL SURVEY	BY	DATE
SURVED		
NOTE BOOK		
NO.		

ORIGINAL SURVEY	BY	DATE
FLIGHT		
NOTE BOOK		
NO.		

LAYOUT	DJP/MM	10/10/07
DRAWN	DJP	10/10/07
REVIEWED	JMM	02/04/08

© Copyright Hanson Professional Services Inc. 2008
HANSON
 Hanson Professional Services Inc.

CONTRACT # 95552

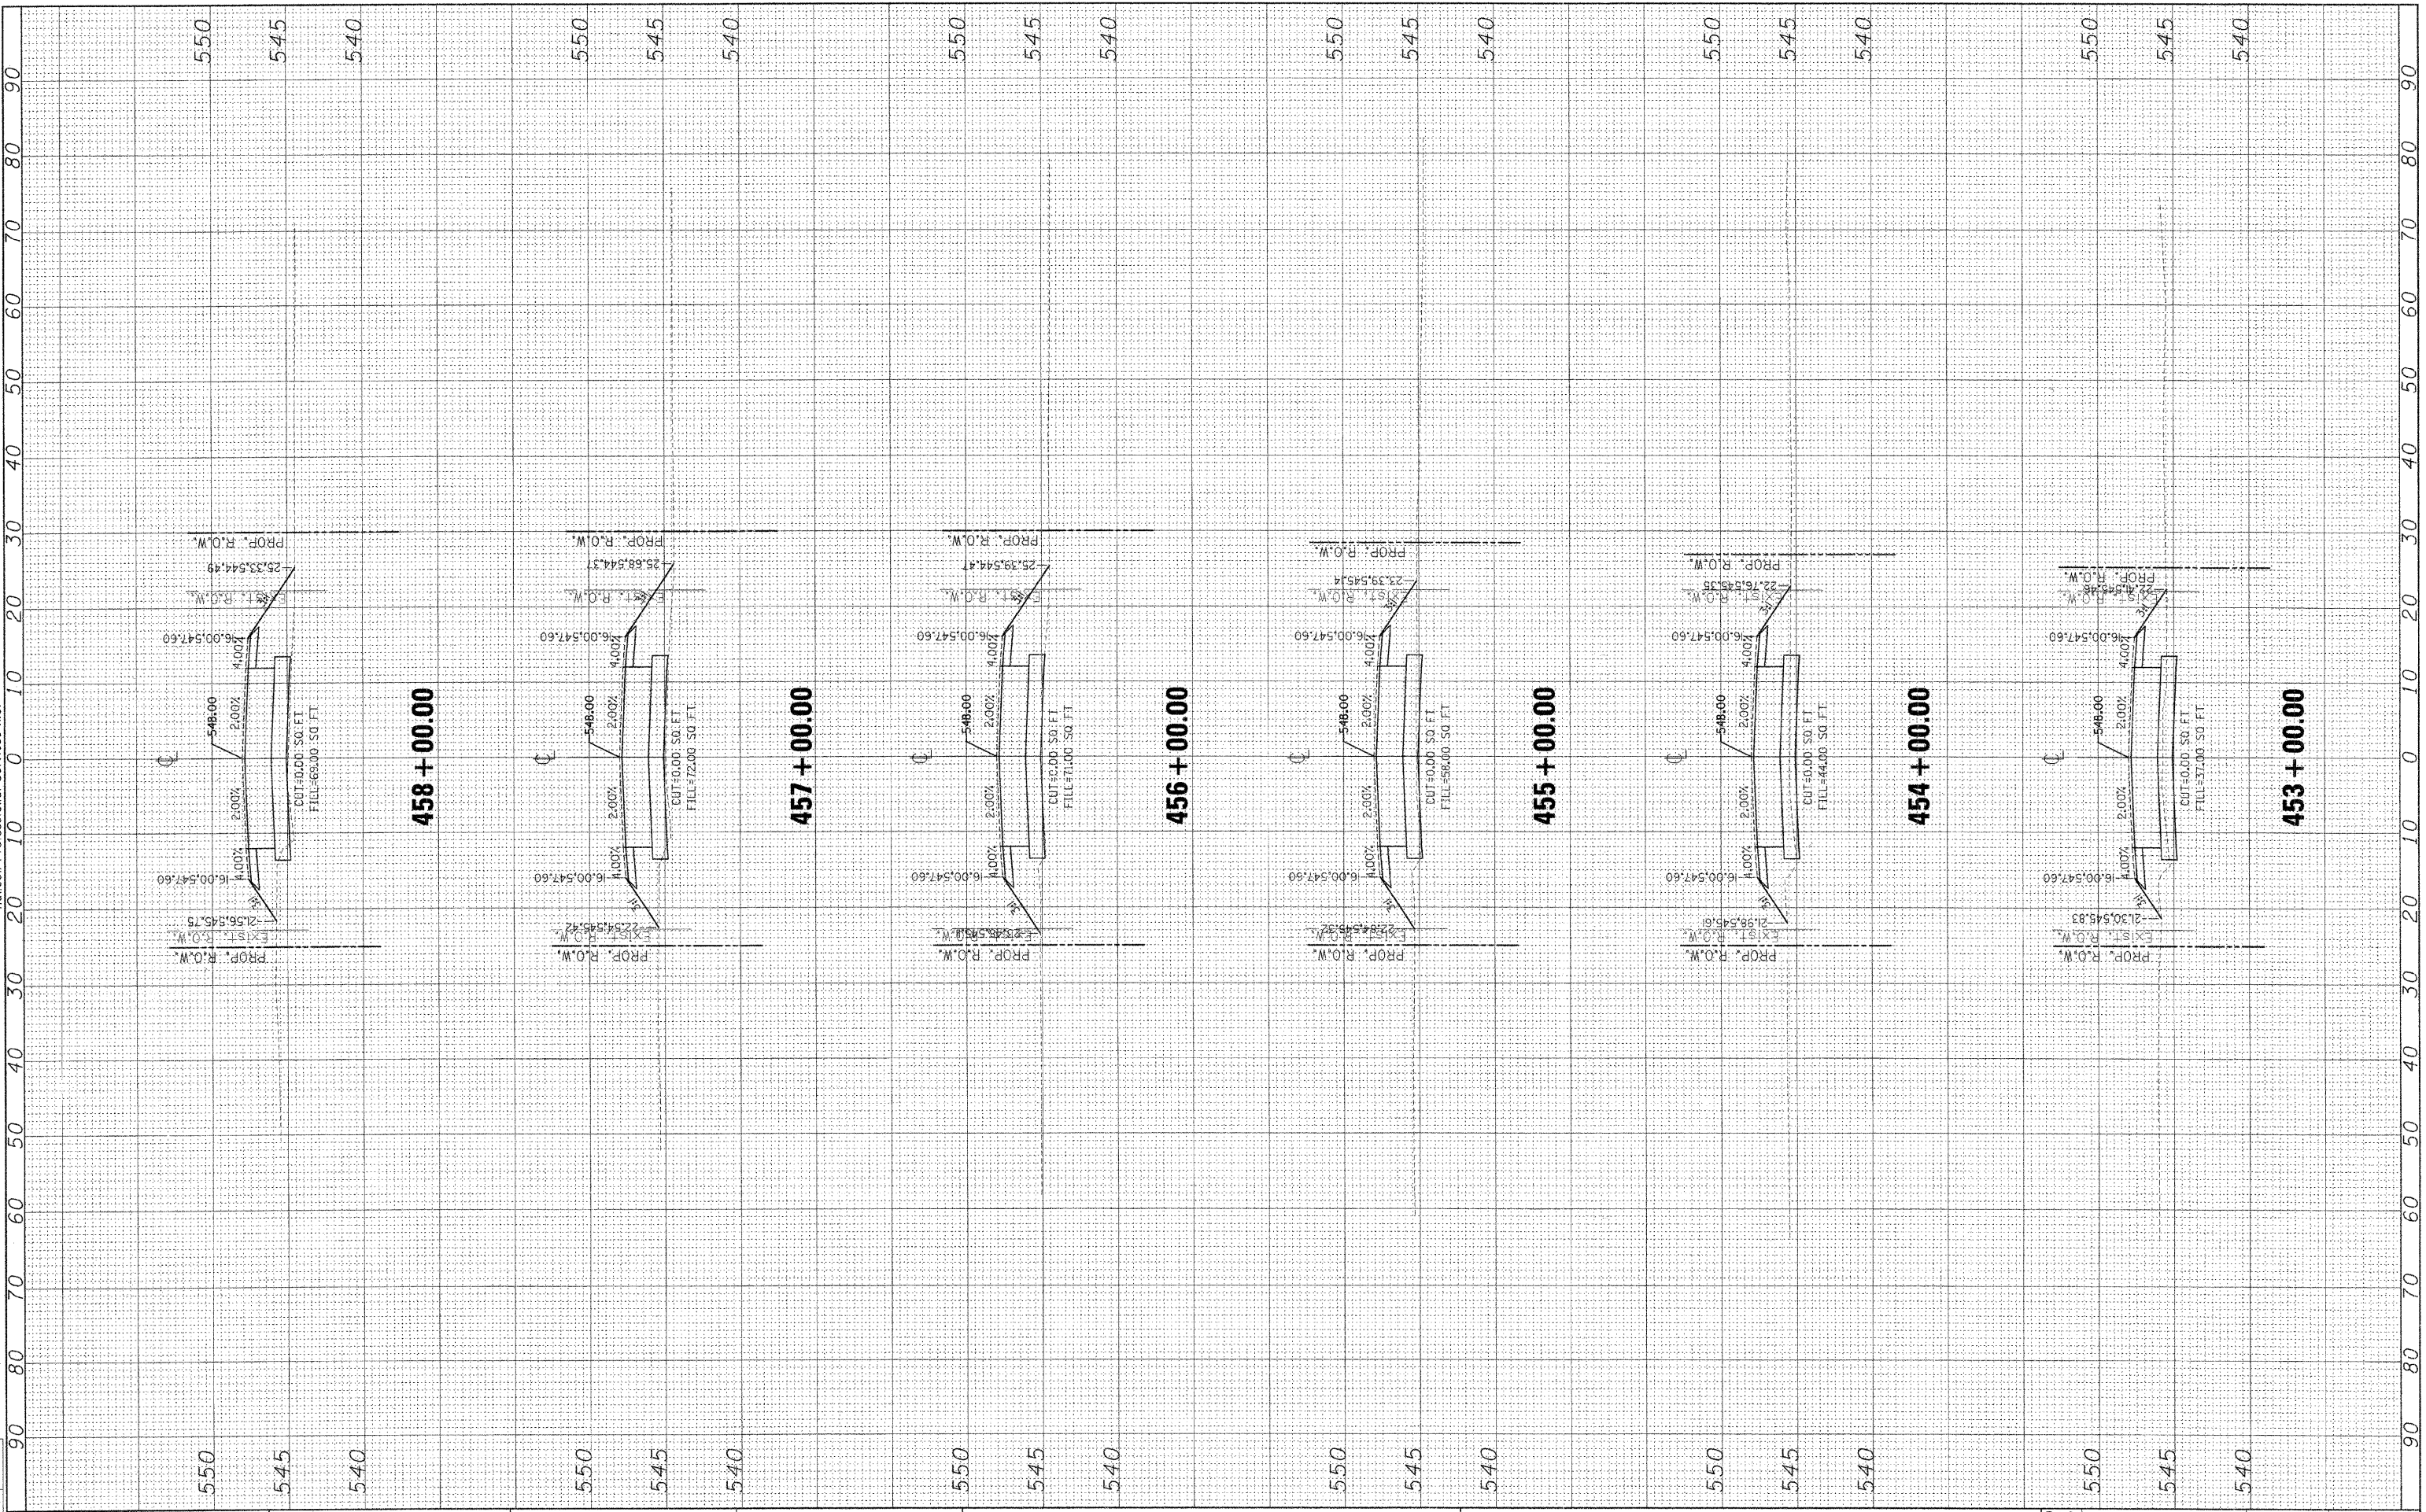

FILE NAME = E:\21_jobs\01s22021B\CADD\Road\Sheet\VC-301.dgn

USER NAME = Pop00275
 PLOT SCALE = 3/4" = 1' / IN.
 PLOT DATE = 04/04/2008, 10:59 AM

DESIGNED - MNM/DJP
 DRAWN - DJP
 CHECKED - MNM
 DATE - 10/10/07

REVISED -
 REVISED -
 REVISED -
 REVISED -

STATE OF ILLINOIS
DEPARTMENT OF TRANSPORTATION

SCALE: SHEET NO. 4 OF 16 SHEETS STA. 453+00.00 TO STA. 458+00.00

CROSS SECTIONS - MAINLINE

F.A.S. RTE	SECTION	COUNTY	TOTAL SHEETS	SHEET NO.
662	00-00061-00-BR	CUMBERLAND	85	70
CONTRACT NO. 95552				
FED. ROAD DIST. NO. ILLINOIS FED. AID PROJECT				