


FINAL SURVEY	BY	DATE
SURVEYED		
PLOTTED		
NOTE BOOK		
AREAS CHECKED		
NO.		

ORIGINAL SURVEY	BY	DATE
SURVEYED		
PLOTTED		
NOTE BOOK		
AREAS CHECKED		
NO.		

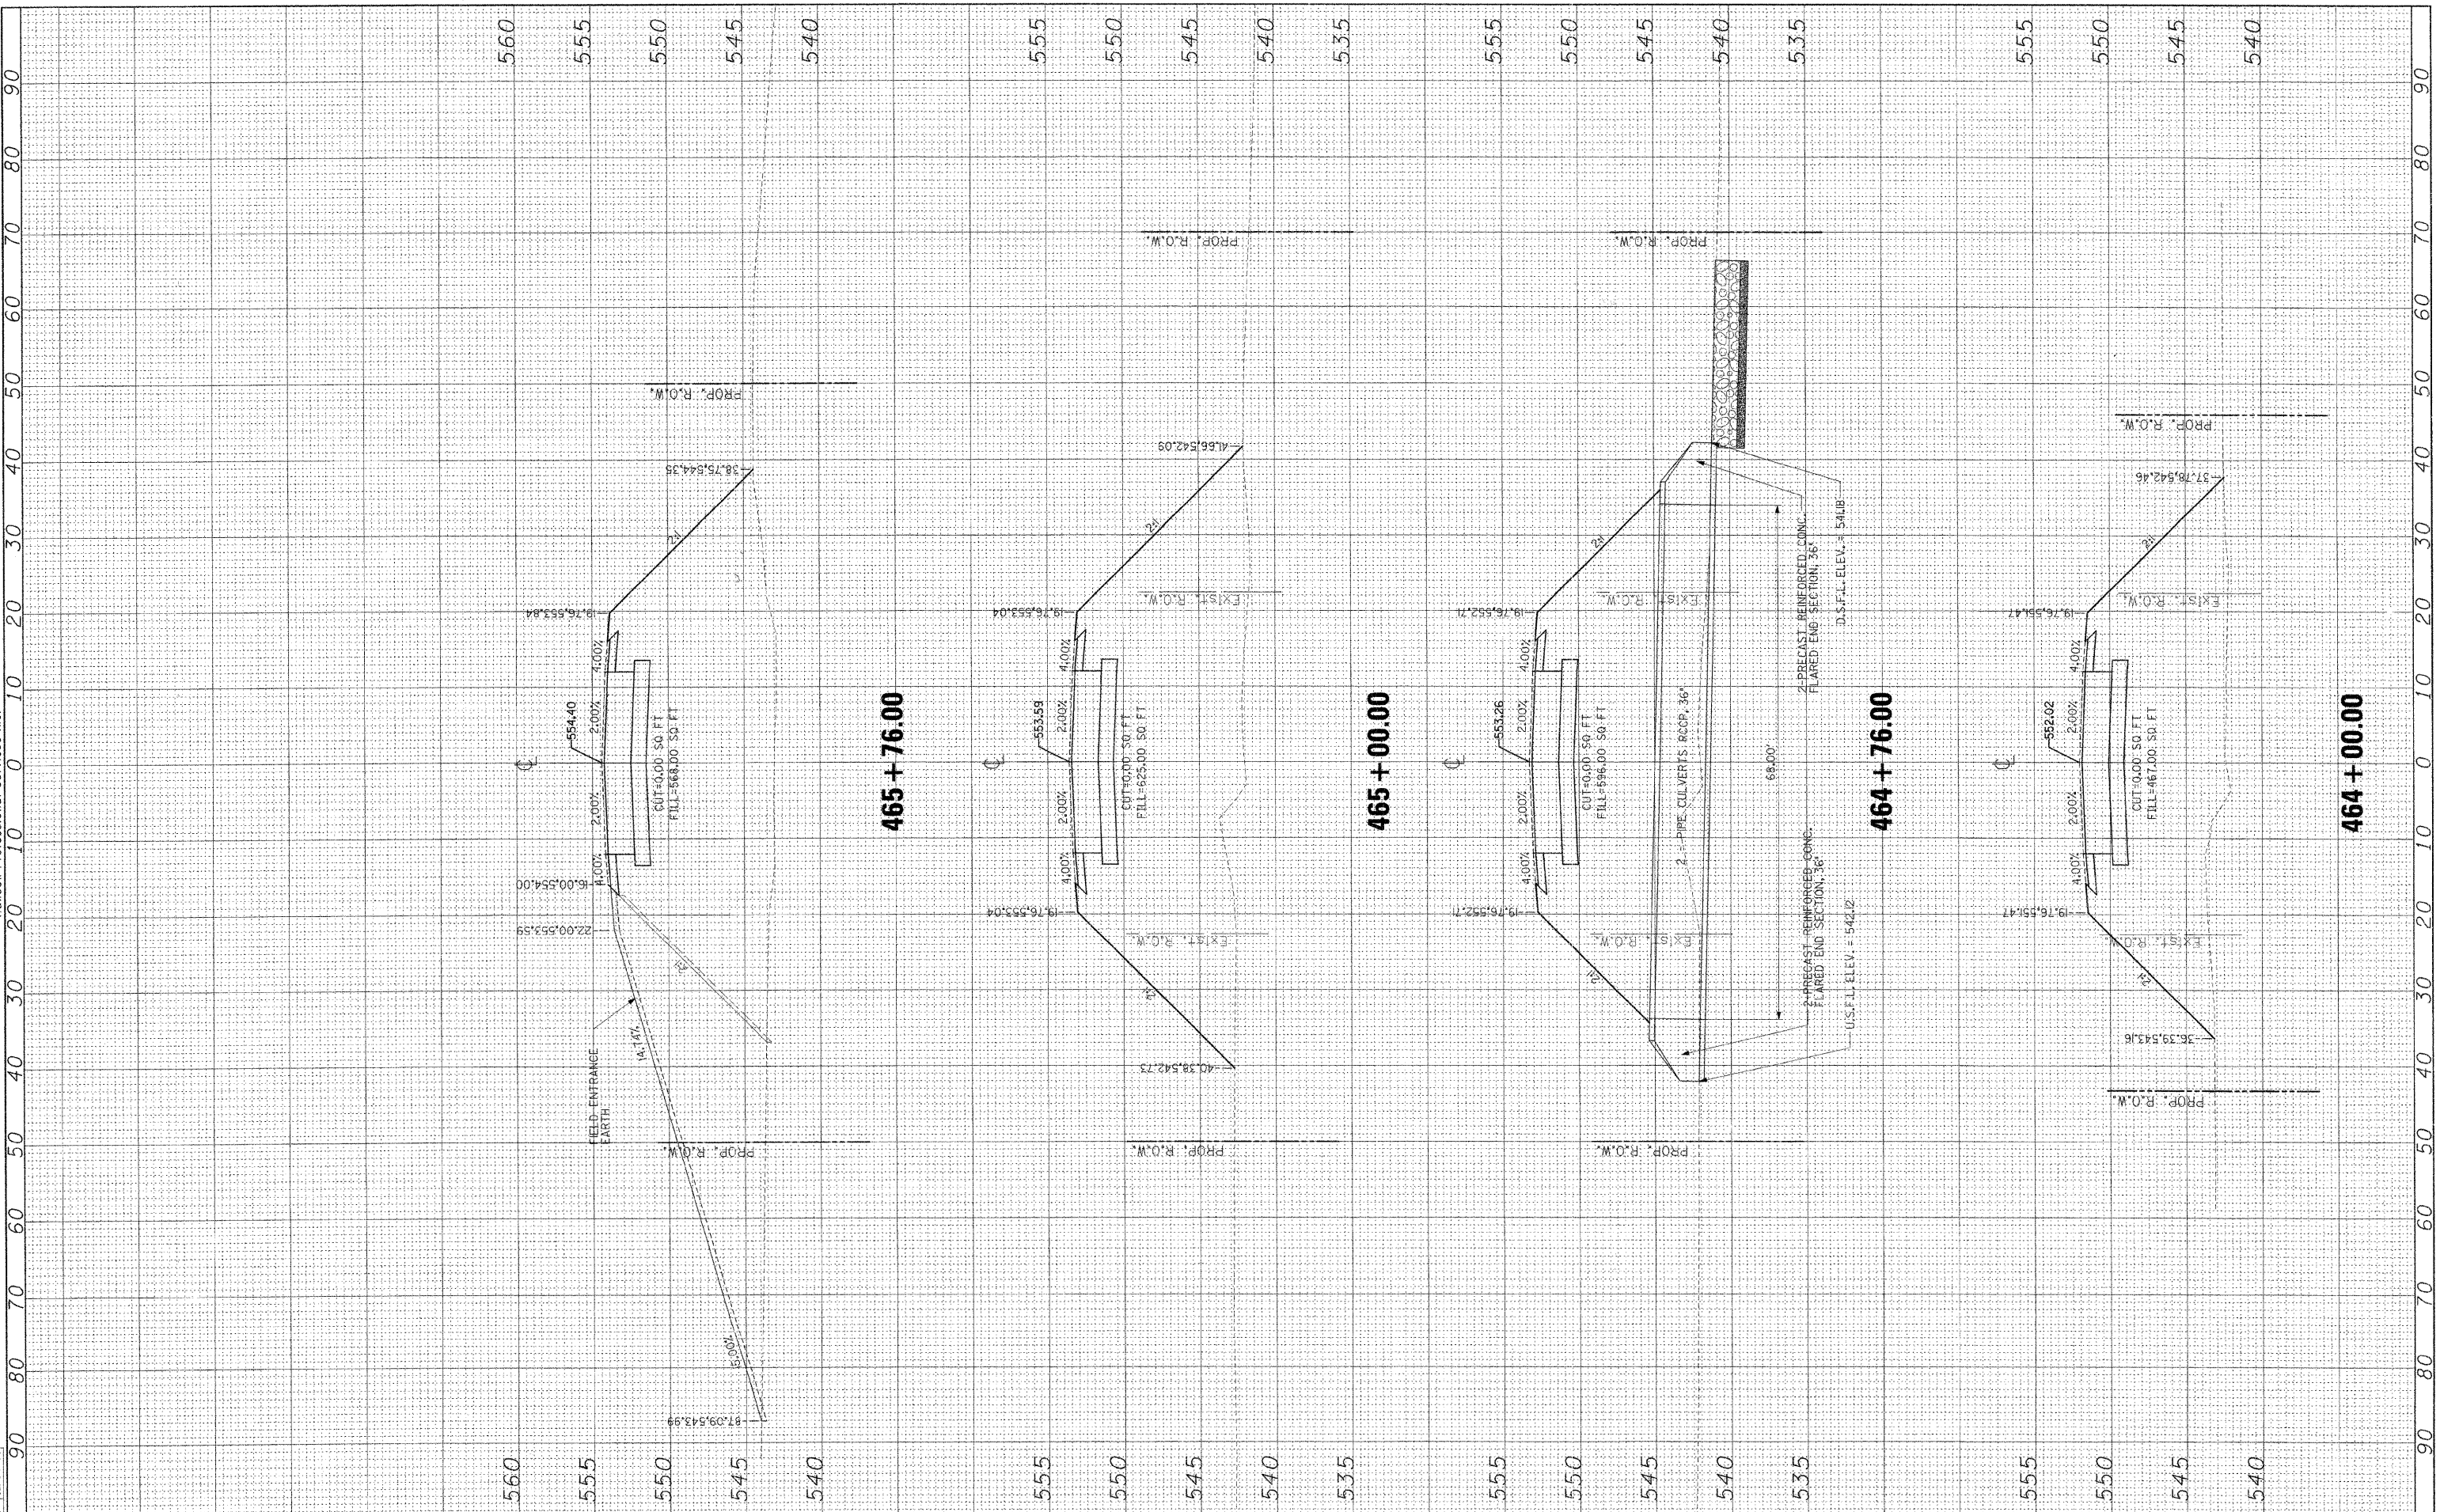

CONTRACT # 95552



FILE NAME = I:\01jobs\01s2021B\CADD\Road\Sheet\c-301.dgn

USER NAME = Pop00275  
 DESIGNED - MNM/DJP  
 DRAWN - DJP  
 CHECKED - MNM  
 DATE - 10/10/07  
 PLOT SCALE = 9.4444 / IN.  
 PLOT DATE = 04/04/2008, 10:58 AM

REVISED -  
 REVISED -  
 REVISED -  
 REVISED -

STATE OF ILLINOIS  
 DEPARTMENT OF TRANSPORTATION

CROSS SECTIONS - MAINLINE

SCALE: SHEET NO. 6 OF 16 SHEETS STA. 464+00.00 TO STA. 465+76.00

F.A.S. RITE	SECTION	COUNTY	TOTAL SHEETS	SHEET NO.
662	00-00061-00-BR	CUMBERLAND	85	72
FED. ROAD DIST. NO.			ILLINOIS FED. AID PROJECT	
			CONTRACT NO. 95552	