


FINAL SURVEY	BY	DATE
NOTE BOOK		
NO.		

ORIGINAL SURVEY	BY	DATE
NOTE BOOK		
NO.		

LAYOUT	DJP	MNM	10/10/07
DRAWN	DJP		10/10/07
REVIEWED	JMM		02/04/08

© Copyright Hanson Professional Services Inc. 2008
HANSON
 Hanson Professional Services Inc.

CONTRACT # 95552

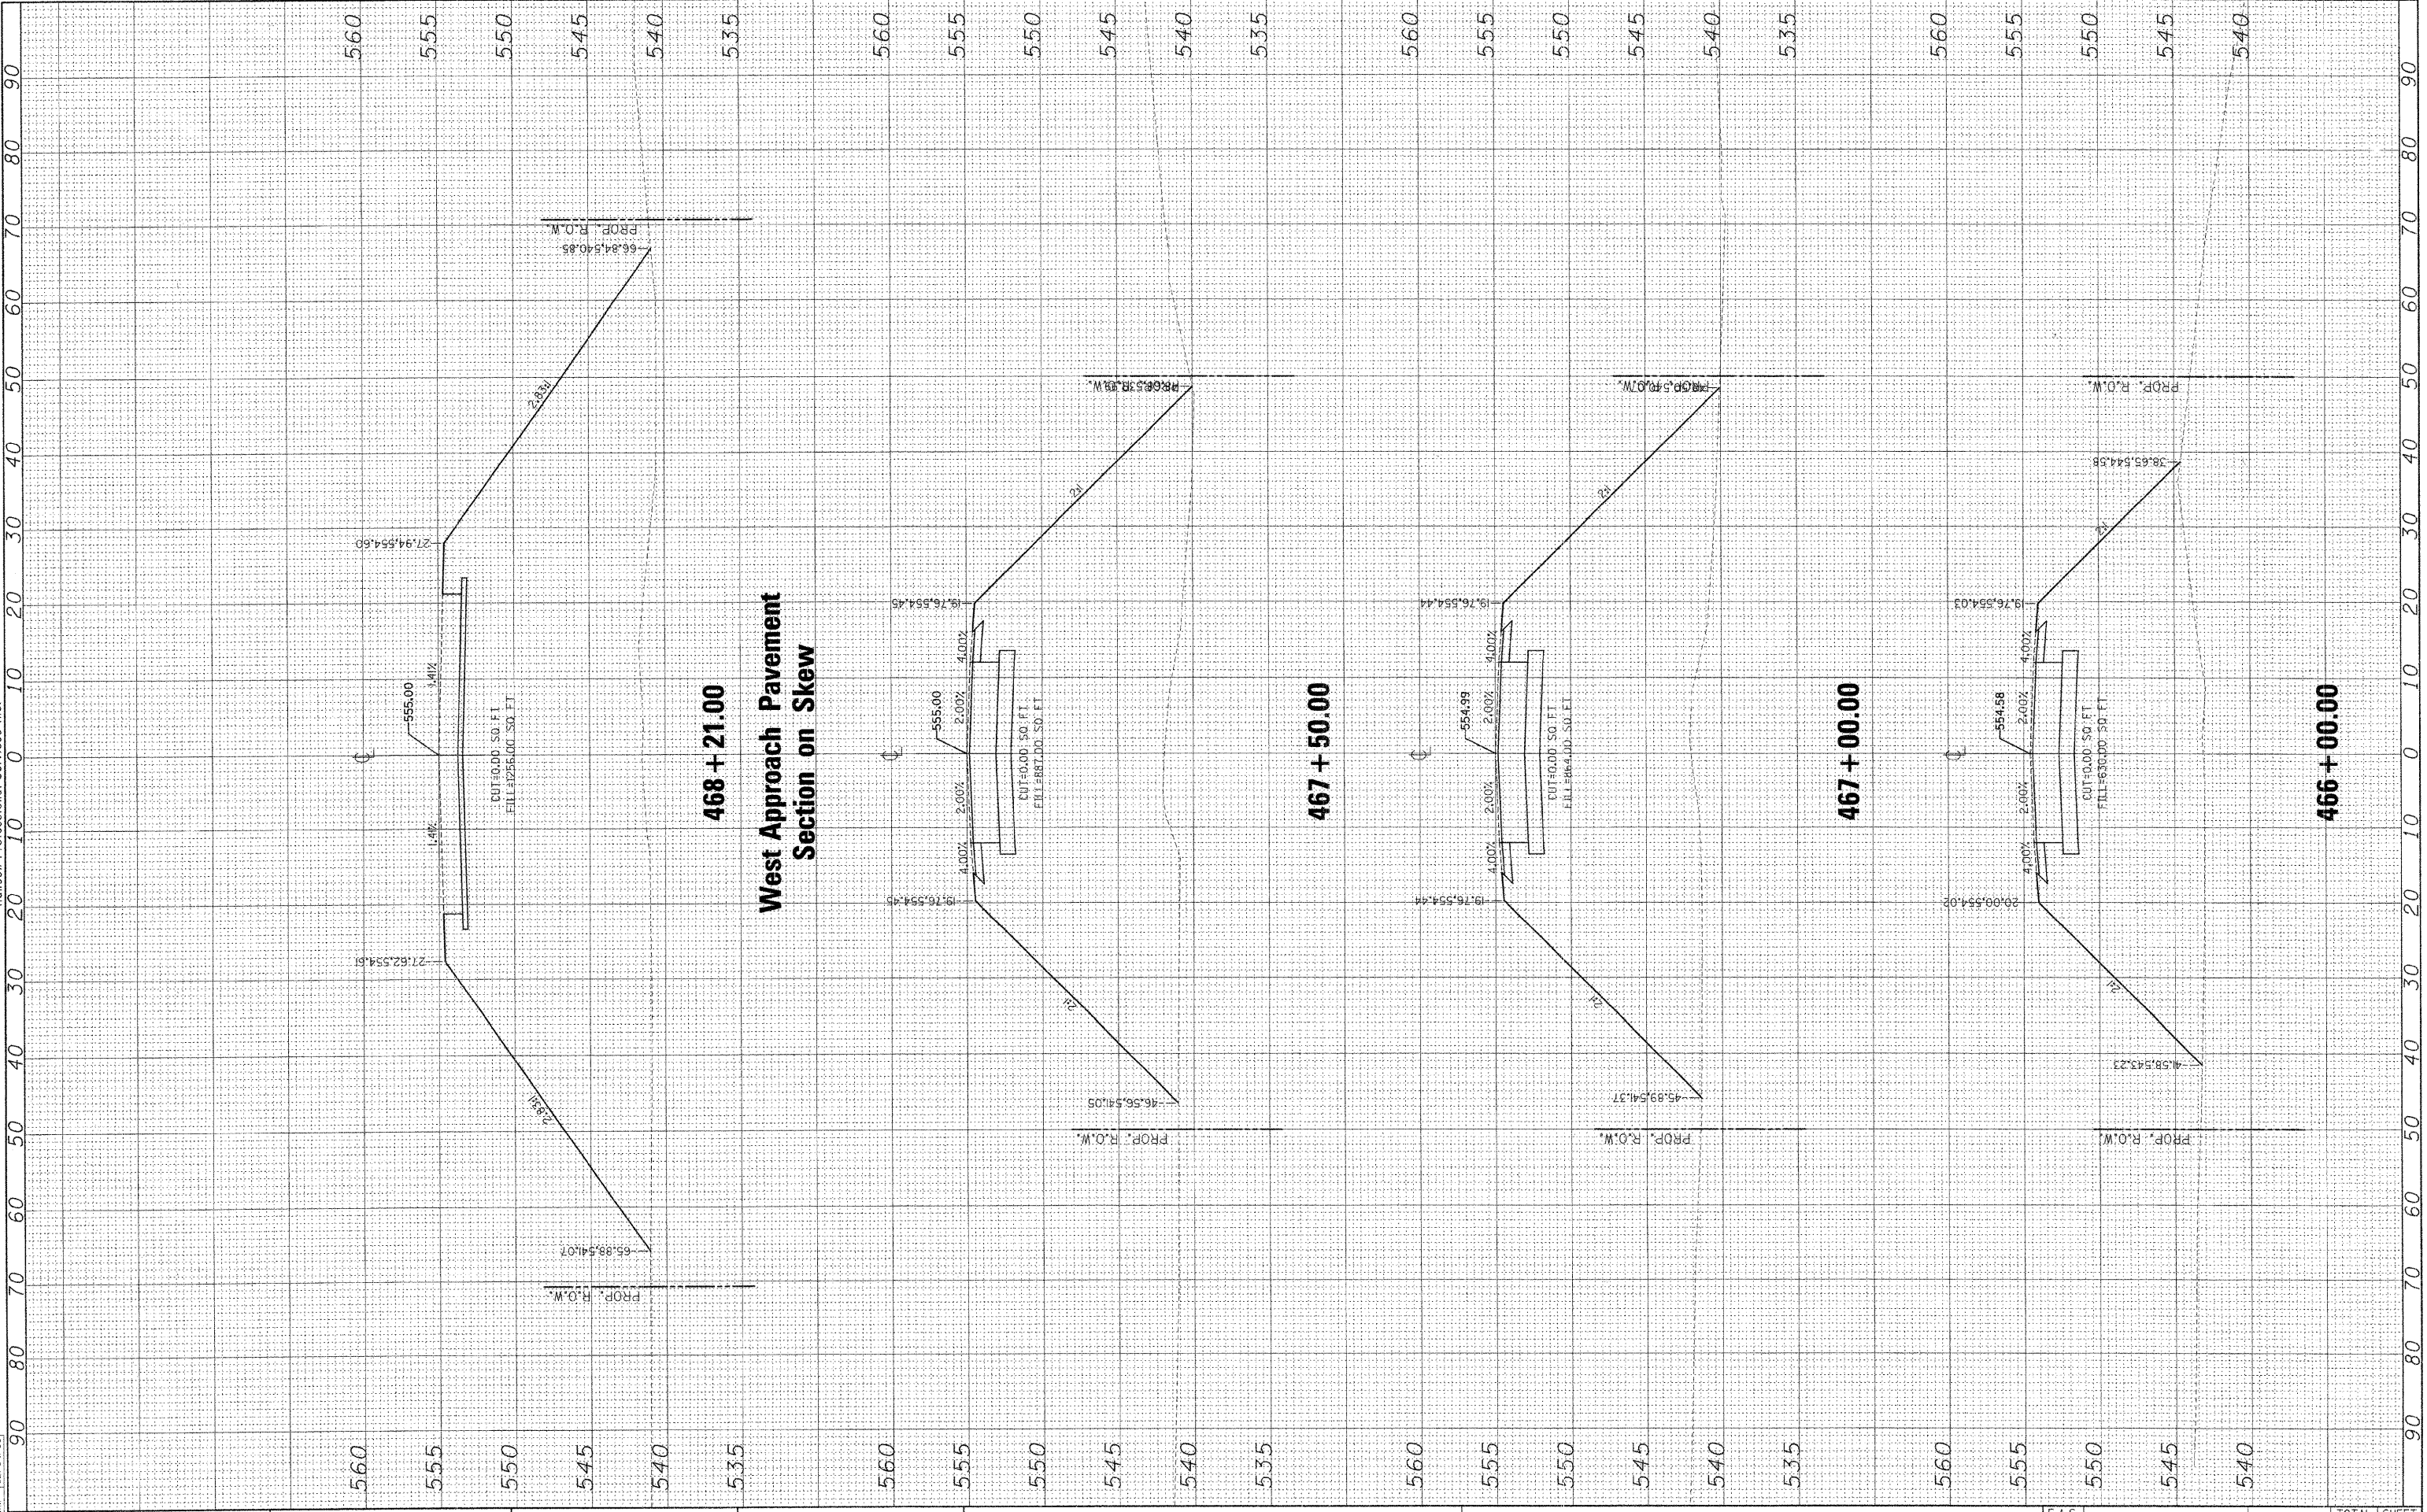

FILE NAME = I:\01\jobs\01e2021\B\CADD\Road\Shee\NC-301.dgn

USER NAME = Pop00275
 DESIGNED - MNM/DJP
 DRAWN - DJP
 CHECKED - MNM
 PLOT DATE = 10/10/07

REVISIONS
 REVISIONED -
 REVISIONED -
 REVISIONED -
 REVISIONED -

STATE OF ILLINOIS
DEPARTMENT OF TRANSPORTATION

CROSS SECTIONS - MAINLINE
 SCALE: SHEET NO. 7 OF 16 SHEETS STA. 466+00.00 TO STA. 468+21.00

F.A.S. RTE.	SECTION	COUNTY	TOTAL SHEETS	SHEET NO.
662	00-00061-00-BR	CUMBERLAND	85	73
FED. ROAD DIST. NO. ILLINOIS FED. AID PROJECT			CONTRACT NO. S5552	