


FINAL SURVEY	BY	DATE
SURVISED		
NOTE BOOK		
NO.		

ORIGINAL SURVEY	BY	DATE
VIEWED		
NOTE BOOK		
NO.		

LAYOUT	DJP/MMM	10/10/07
DRAWN	DJP	10/10/07
REVIEWED	JMM	02/04/08



CONTRACT # 95552

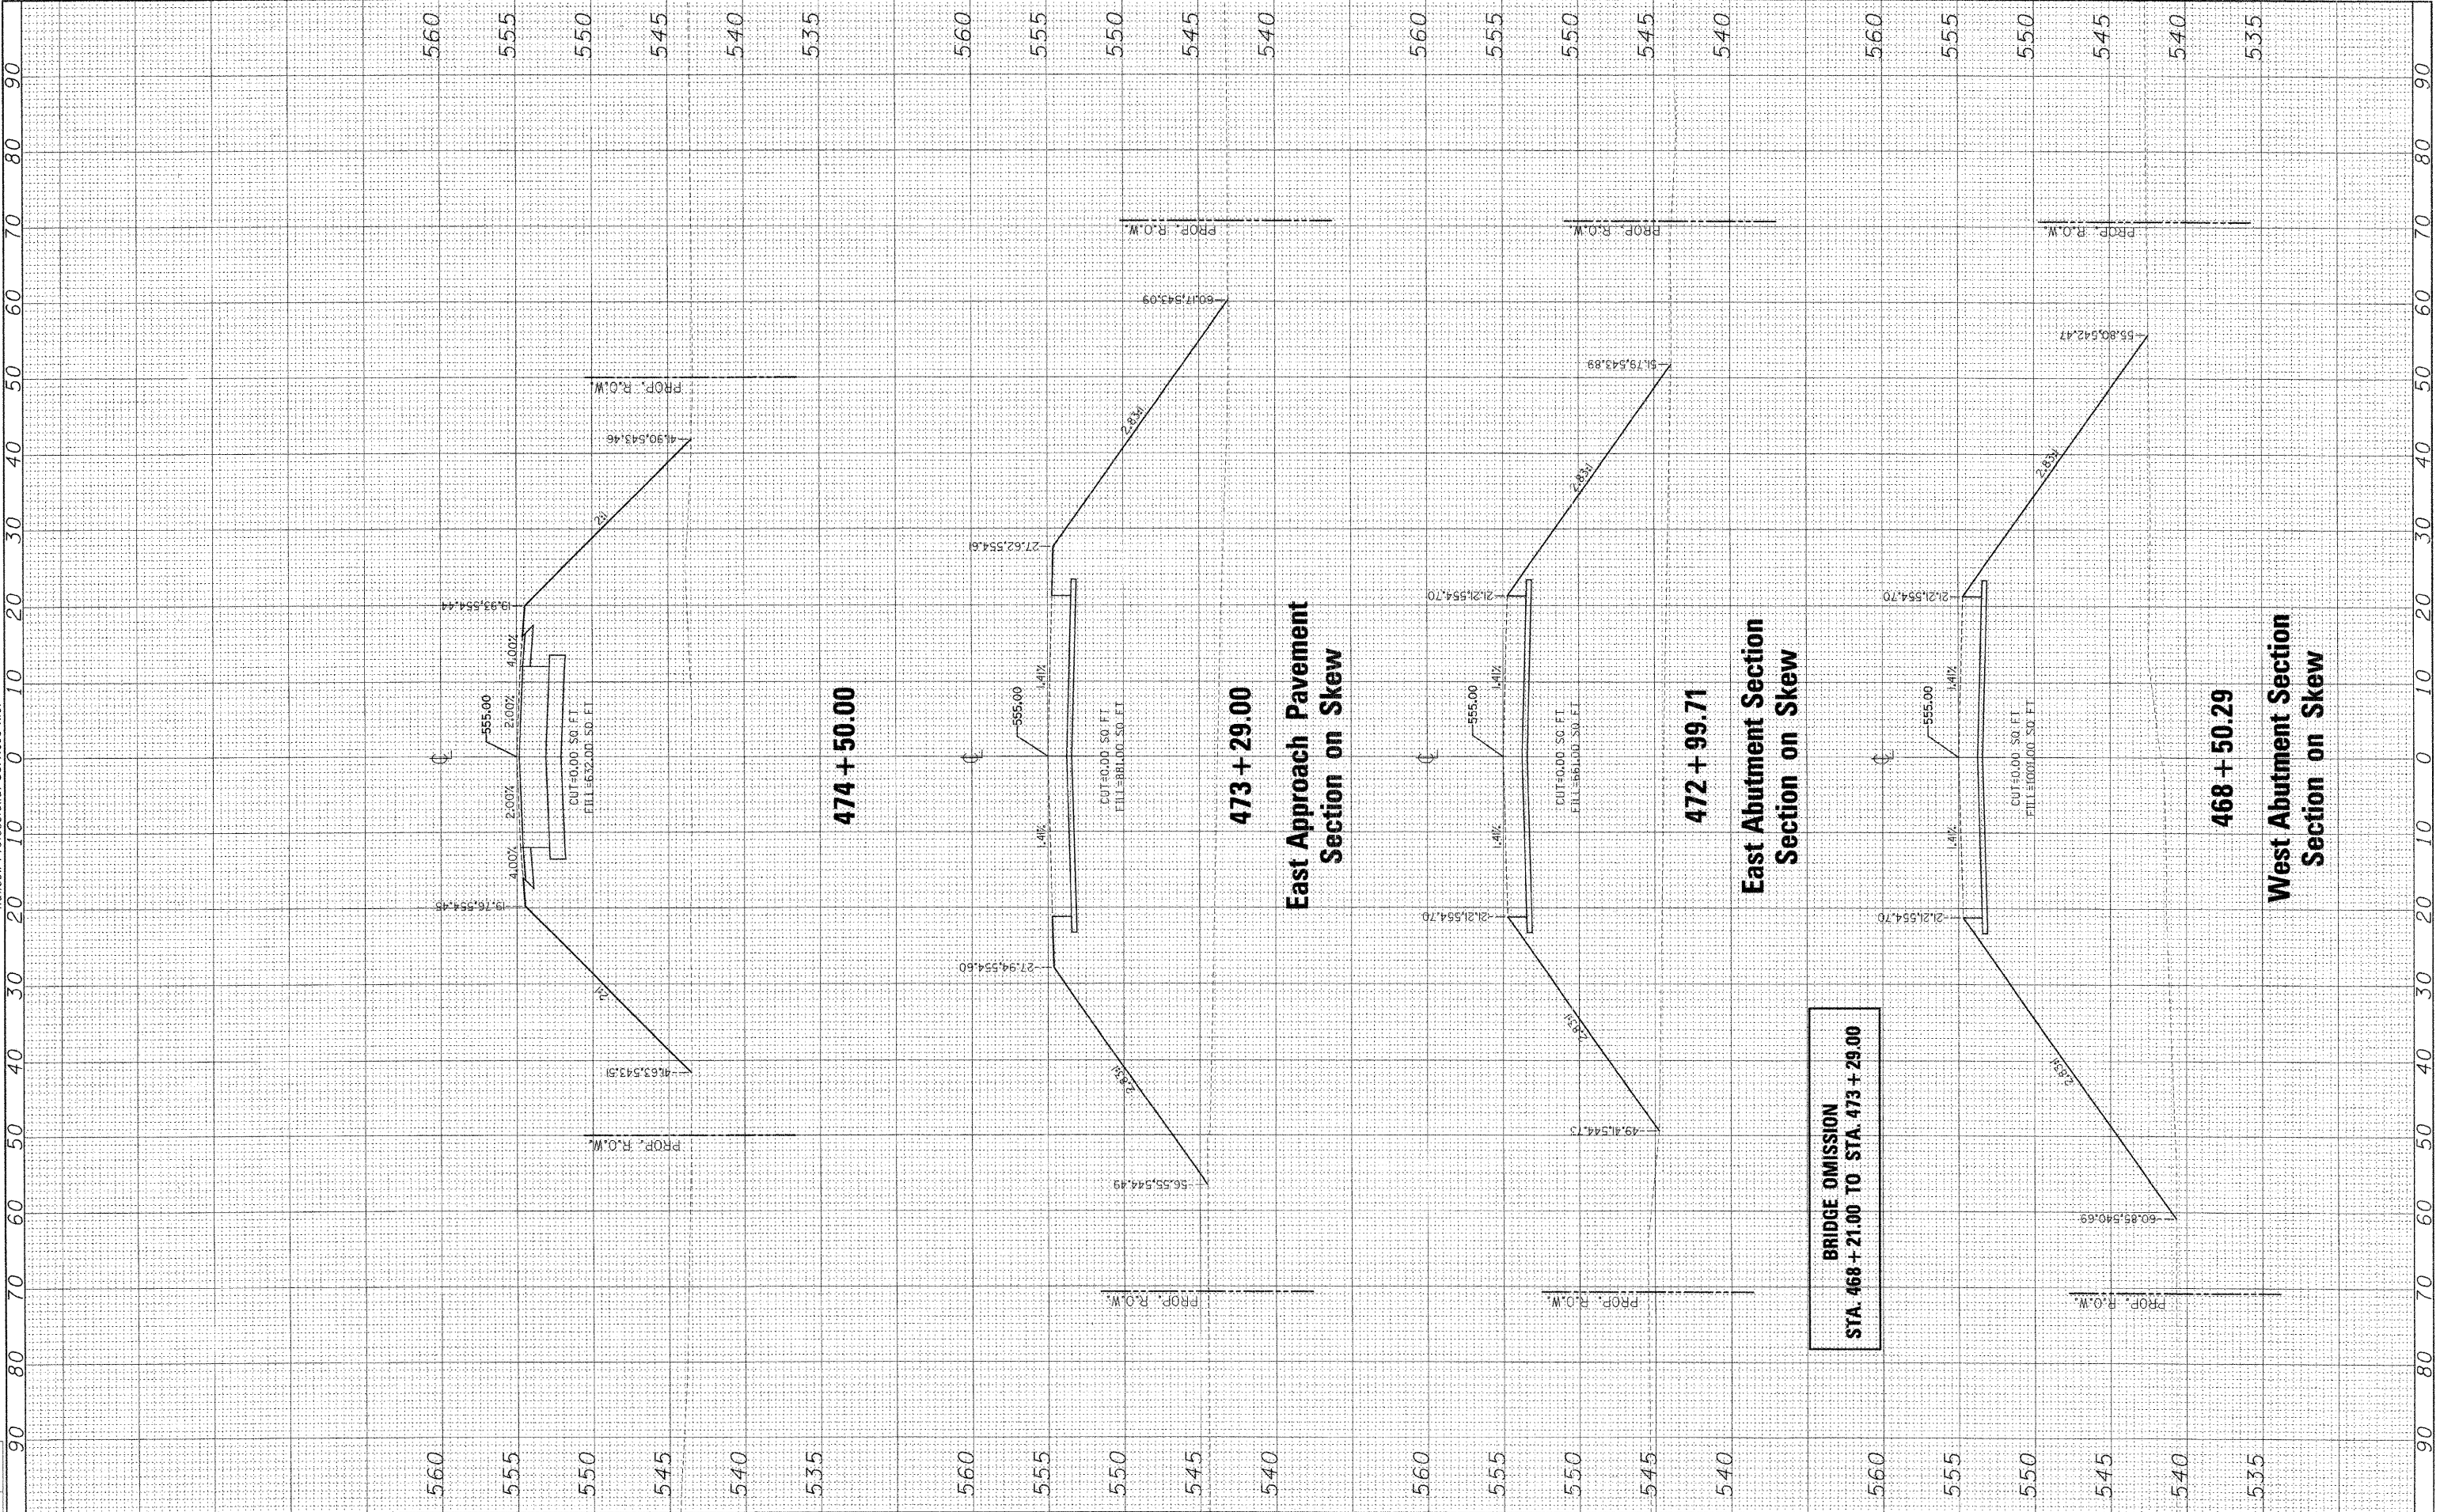

FILE NAME = I:\01\jobs\01s2021\B\CAD\Road\Sheet\VC-301.dgn

USER NAME = Pop00275
 DESIGNED - MNM/DJP
 DRAWN - DJP
 CHECKED - MNM
 DATE - 10/10/07

REVISED -
 REVISED -
 REVISED -
 REVISED -

STATE OF ILLINOIS
 DEPARTMENT OF TRANSPORTATION

CROSS SECTIONS - MAINLINE

SCALE: SHEET NO. 8 OF 16 SHEETS STA. 468+50.29 TO STA. 474+50.00

F.A.S. RTE.	SECTION	COUNTY	TOTAL SHEETS	SHEET NO.
662	00-00061-00-BR	CUMBERLAND	85	74
FED. ROAD DIST. NO. ILLINOIS FED. AID PROJECT			CONTRACT NO. 95552	