


FINAL SURVEY	SURVEYED	BY	DATE
NOTE BOOK	PLOTTED		
NO.	AREAS CHECKED		

ORIGINAL SURVEY	SURVEYED	BY	DATE
NOTE BOOK	PLOTTED		
NO.	AREAS CHECKED		

LAYOUT	DJP	MM	10/10/07
DRAWN	DJP	MM	07/04/08
REVIEWED	JMM	MM	07/04/08

© Copyright Hanson Professional Services Inc. 2007
HANSON
 Hanson Professional Services Inc.

CONTRACT # 95552

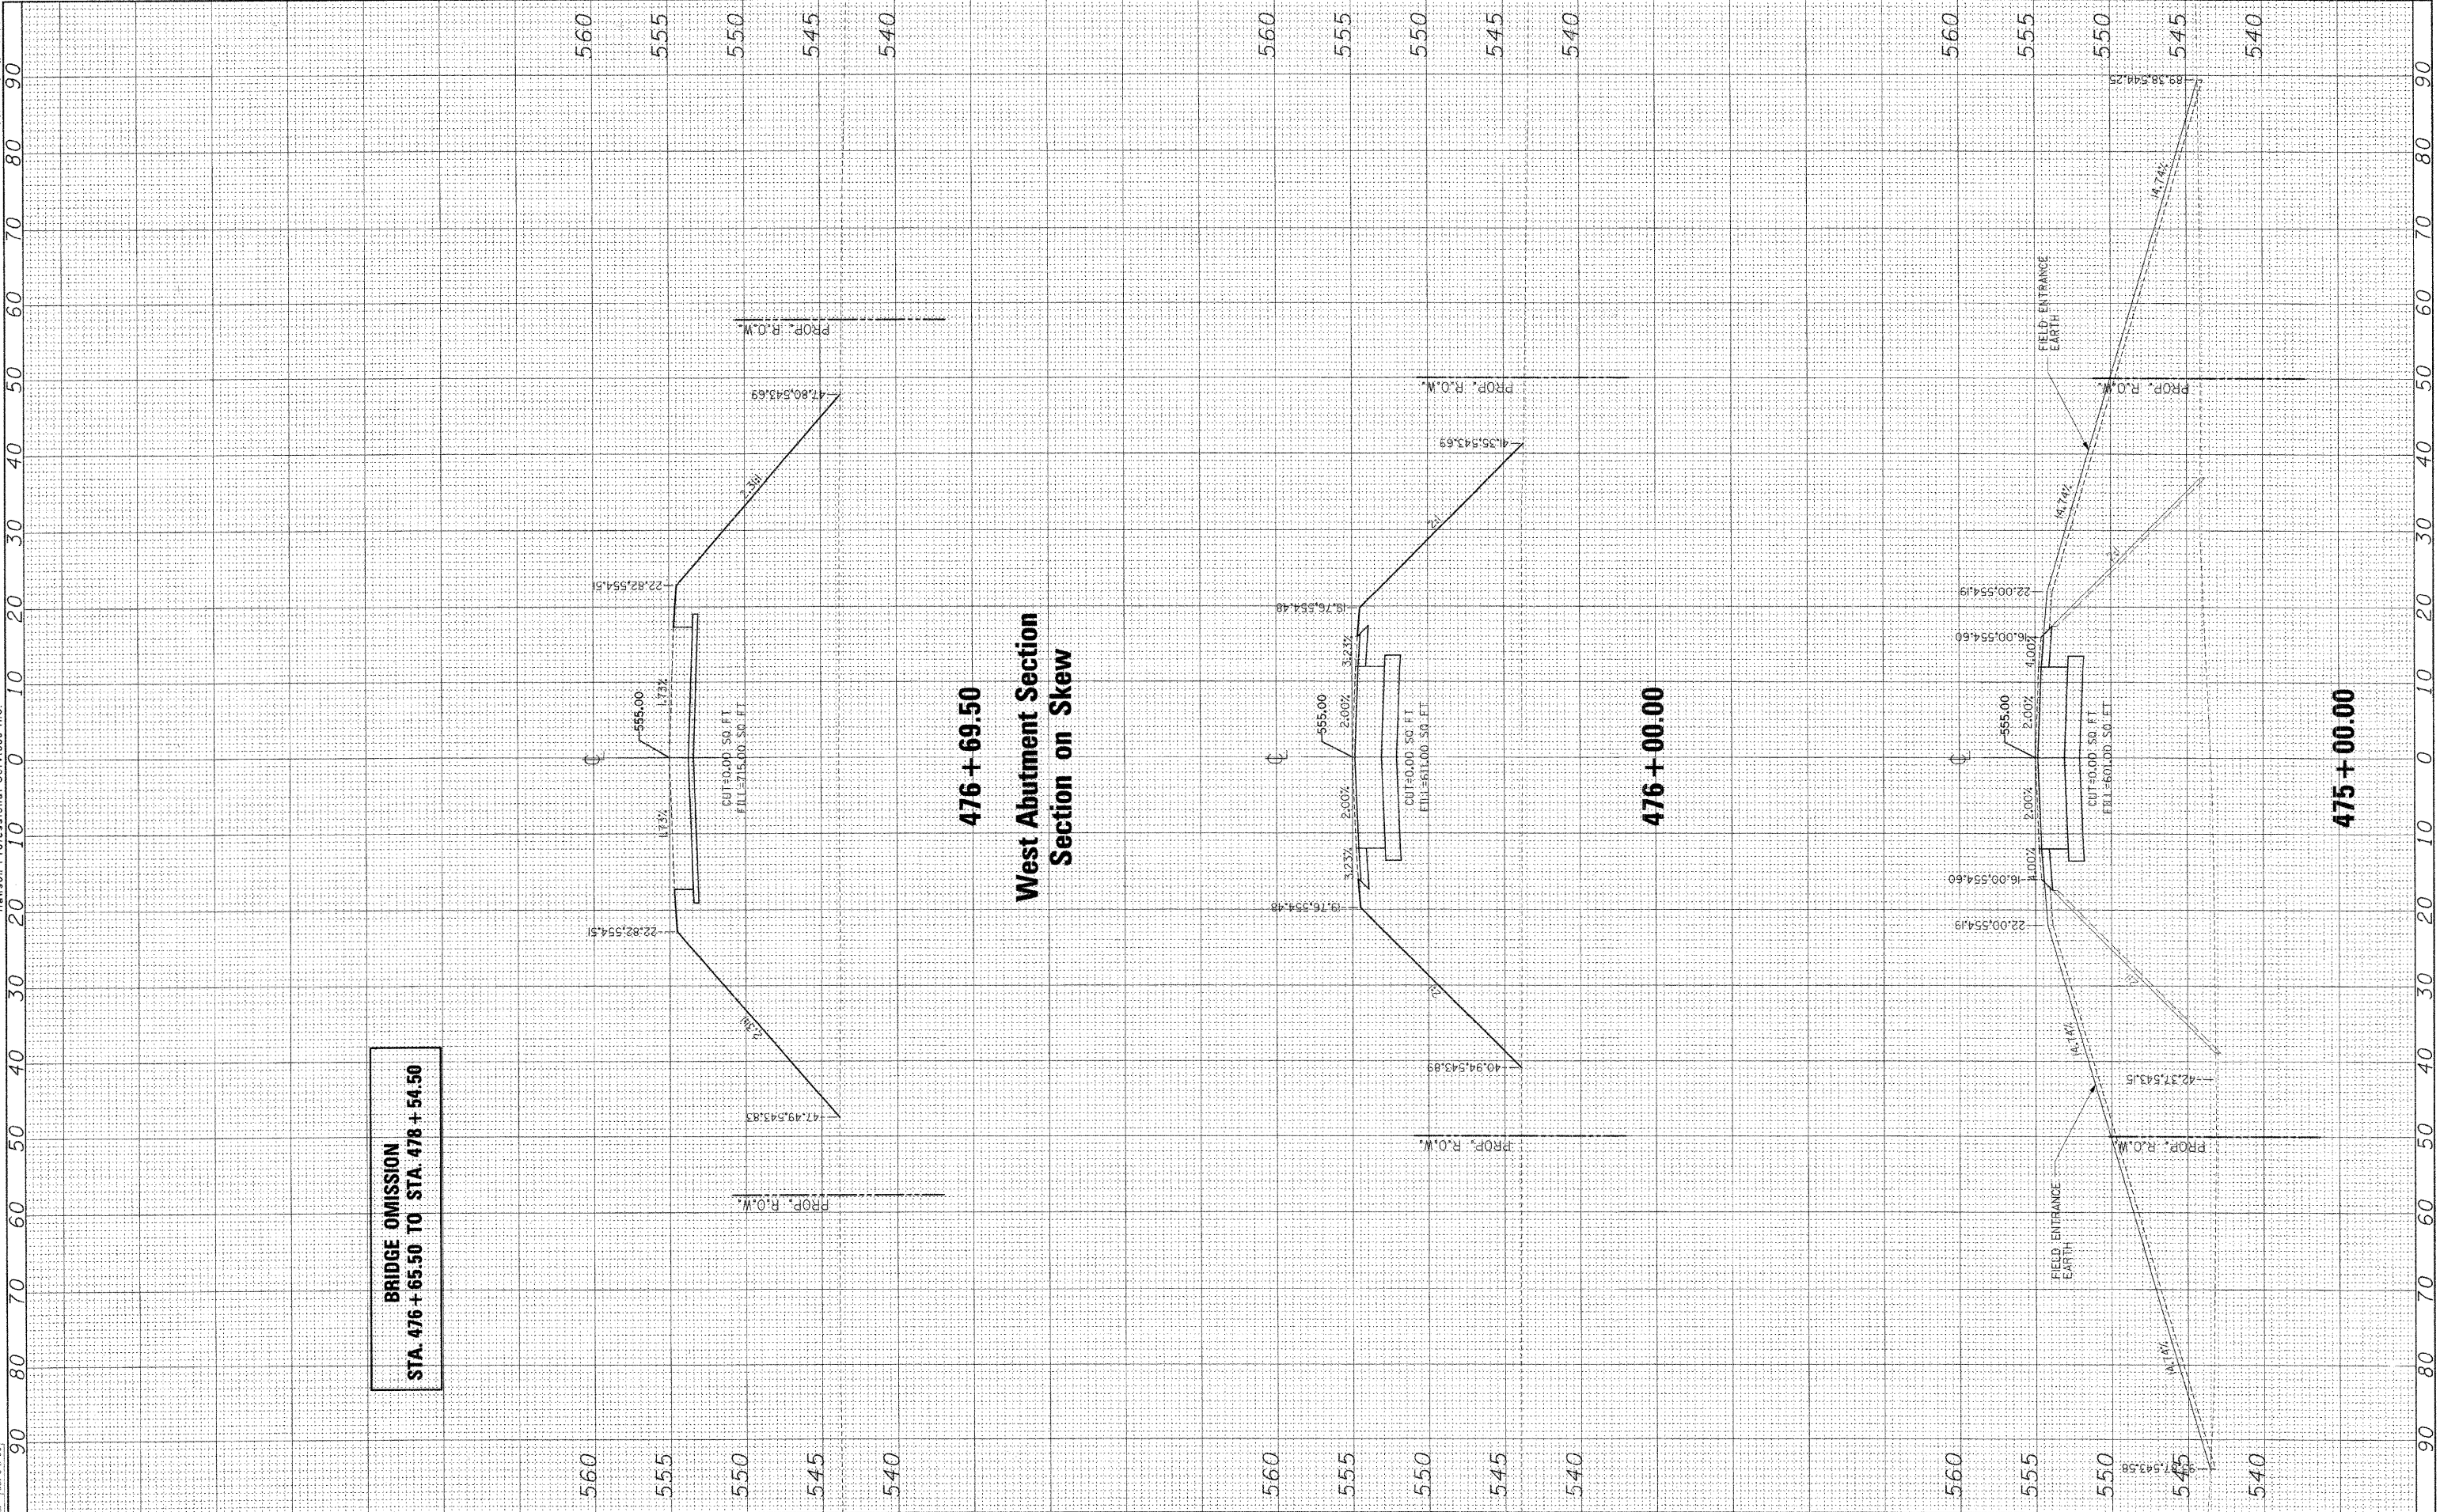

FILE NAME = It:\01\jobs\01a20213\CADD\Road\Sheet\VC-301.dgn

USER NAME = Pop00275
 DESIGNED - MNM/DJP
 DRAWN - DJP
 CHECKED - MNM
 DATE - 10/10/07

REVISÉD -
 REVISÉD -
 REVISÉD -
 REVISÉD -

STATE OF ILLINOIS
DEPARTMENT OF TRANSPORTATION

CROSS SECTIONS - MAINLINE
 SCALE: SHEET NO. 9 OF 16 SHEETS STA. 475+00.00 TO STA. 476+69.50

F.A.S. RTE.	SECTION	COUNTY	TOTAL SHEETS	SHEET NO.
662	00-00061-00-BR	CUMBERLAND	85	75
FED. ROAD DIST. NO.		ILLINOIS FED. AID PROJECT		
CONTRACT NO. 95552				