


FINAL SURVEY	BY	DATE
SU EYED		
PLATTED		
NOTE BOOK		
AREAS CHECKED		
NO.		

ORIGINAL SURVEY	BY	DATE
PLOTTED		
NOTE BOOK		
AREAS CHECKED		
NO.		

LAYOUT	DJP/MMM	10/10/07
DRAWN	DJP	10/10/07
REVIEWED	JMM	02/04/08



CONTRACT # 95552

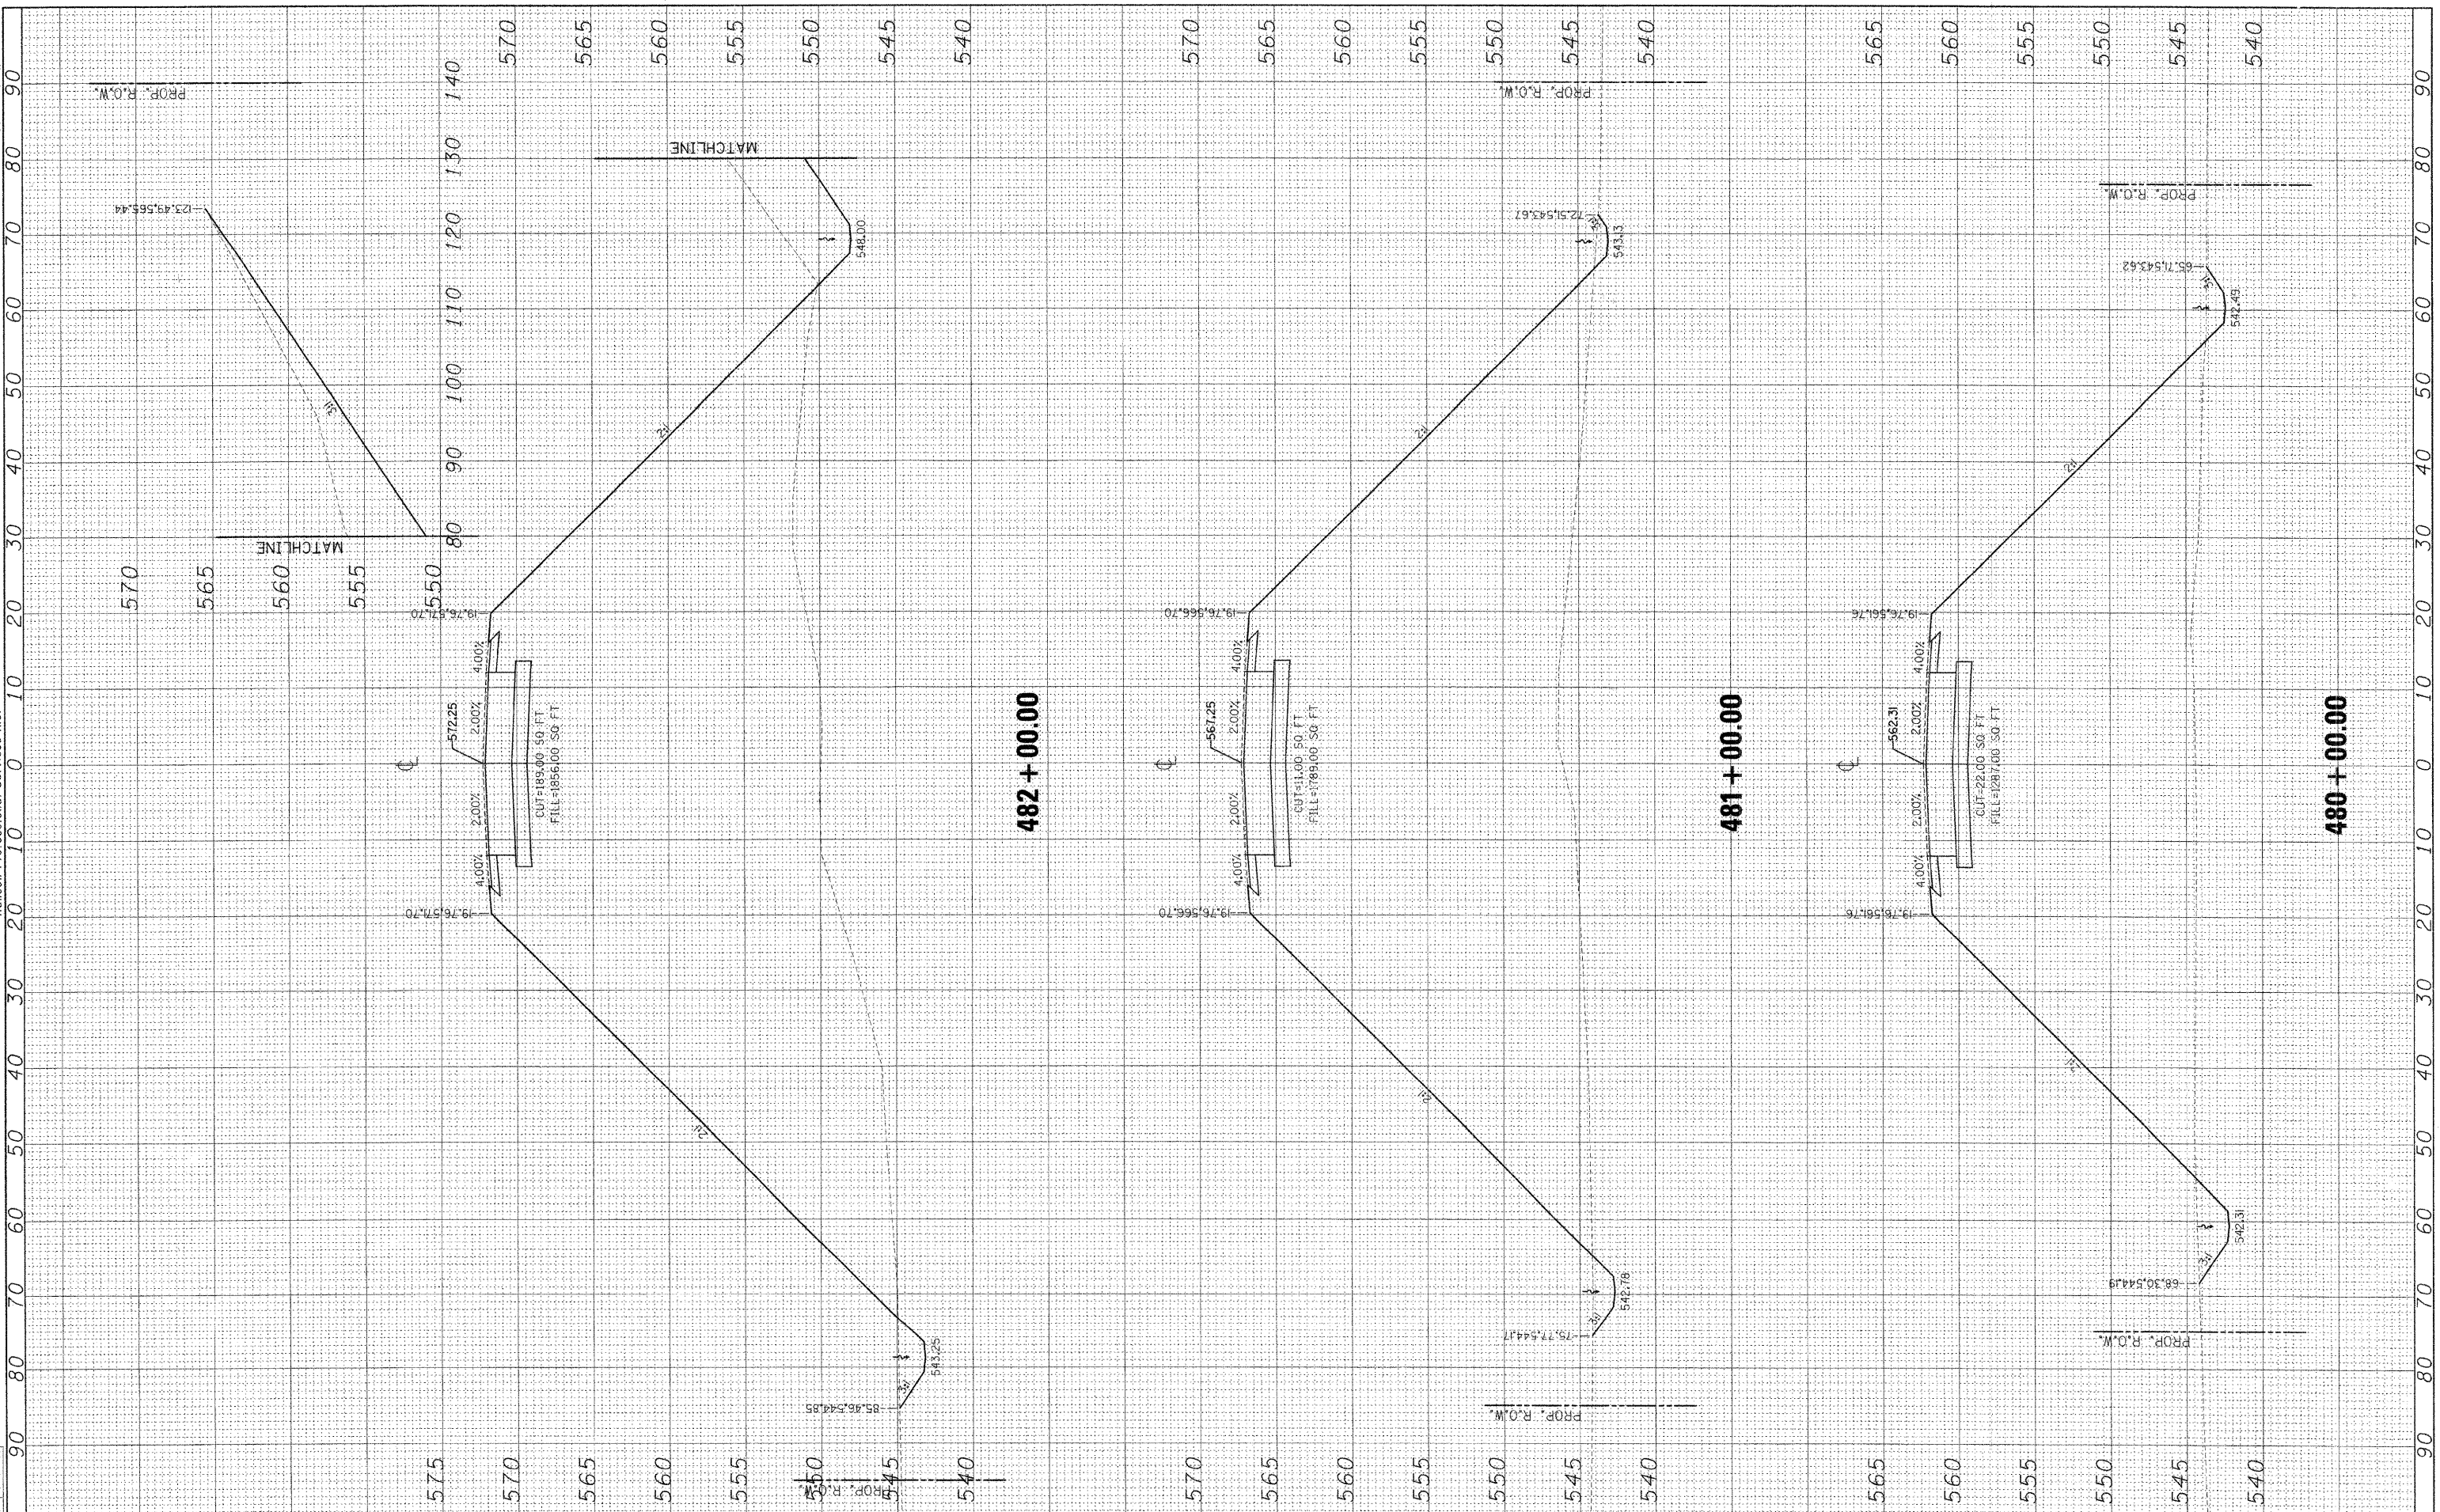

FILE NAME = I:\01\jobs\01s2021B\CADD\Road\Sheet\VC-301.dgn

USER NAME = Pop00275	DESIGNED - MNM/DJP	REVISED -
PLOT SCALE = 9.4444' / IN.	DRAWN - DJP	REVISED -
PLOT DATE = 04/04/2008 10:58 AM	CHECKED - MNM	REVISED -
	DATE - 10/10/07	REVISED -

**STATE OF ILLINOIS
DEPARTMENT OF TRANSPORTATION**

CROSS SECTIONS - MAINLINE

SCALE: SHEET NO. 11 OF 16 SHEETS STA. 480+00.00 TO STA. 482+00.00

F.A.S. RTE. 662	SECTION 00-00061-00-BR	COUNTY CUMBERLAND	TOTAL SHEETS 85	SHEET NO. 77
FED. ROAD DIST. NO.		ILLINOIS FED. AID PROJECT		

480 + 00.00

481 + 00.00

482 + 00.00