


FINAL SURVEY	BY	DATE
SURVEYED		
PLOTTED		
NOTE BOOK		
AREAS		
AREAS CHECKED		
NO.		

ORIGINAL SURVEY	BY	DATE
SURVEYED		
PLOTTED		
NOTE BOOK		
AREAS		
AREAS CHECKED		
NO.		

LAYOUT	DUP	MM	10/10/07
DRAWN	DUP	MM	10/10/07
REVIEWED	JMM	MM	02/07/08

© Copyright Hanson Professional Services Inc. 2008  
**HANSON**  
 Hanson Professional Services Inc.

CONTRACT # 95552

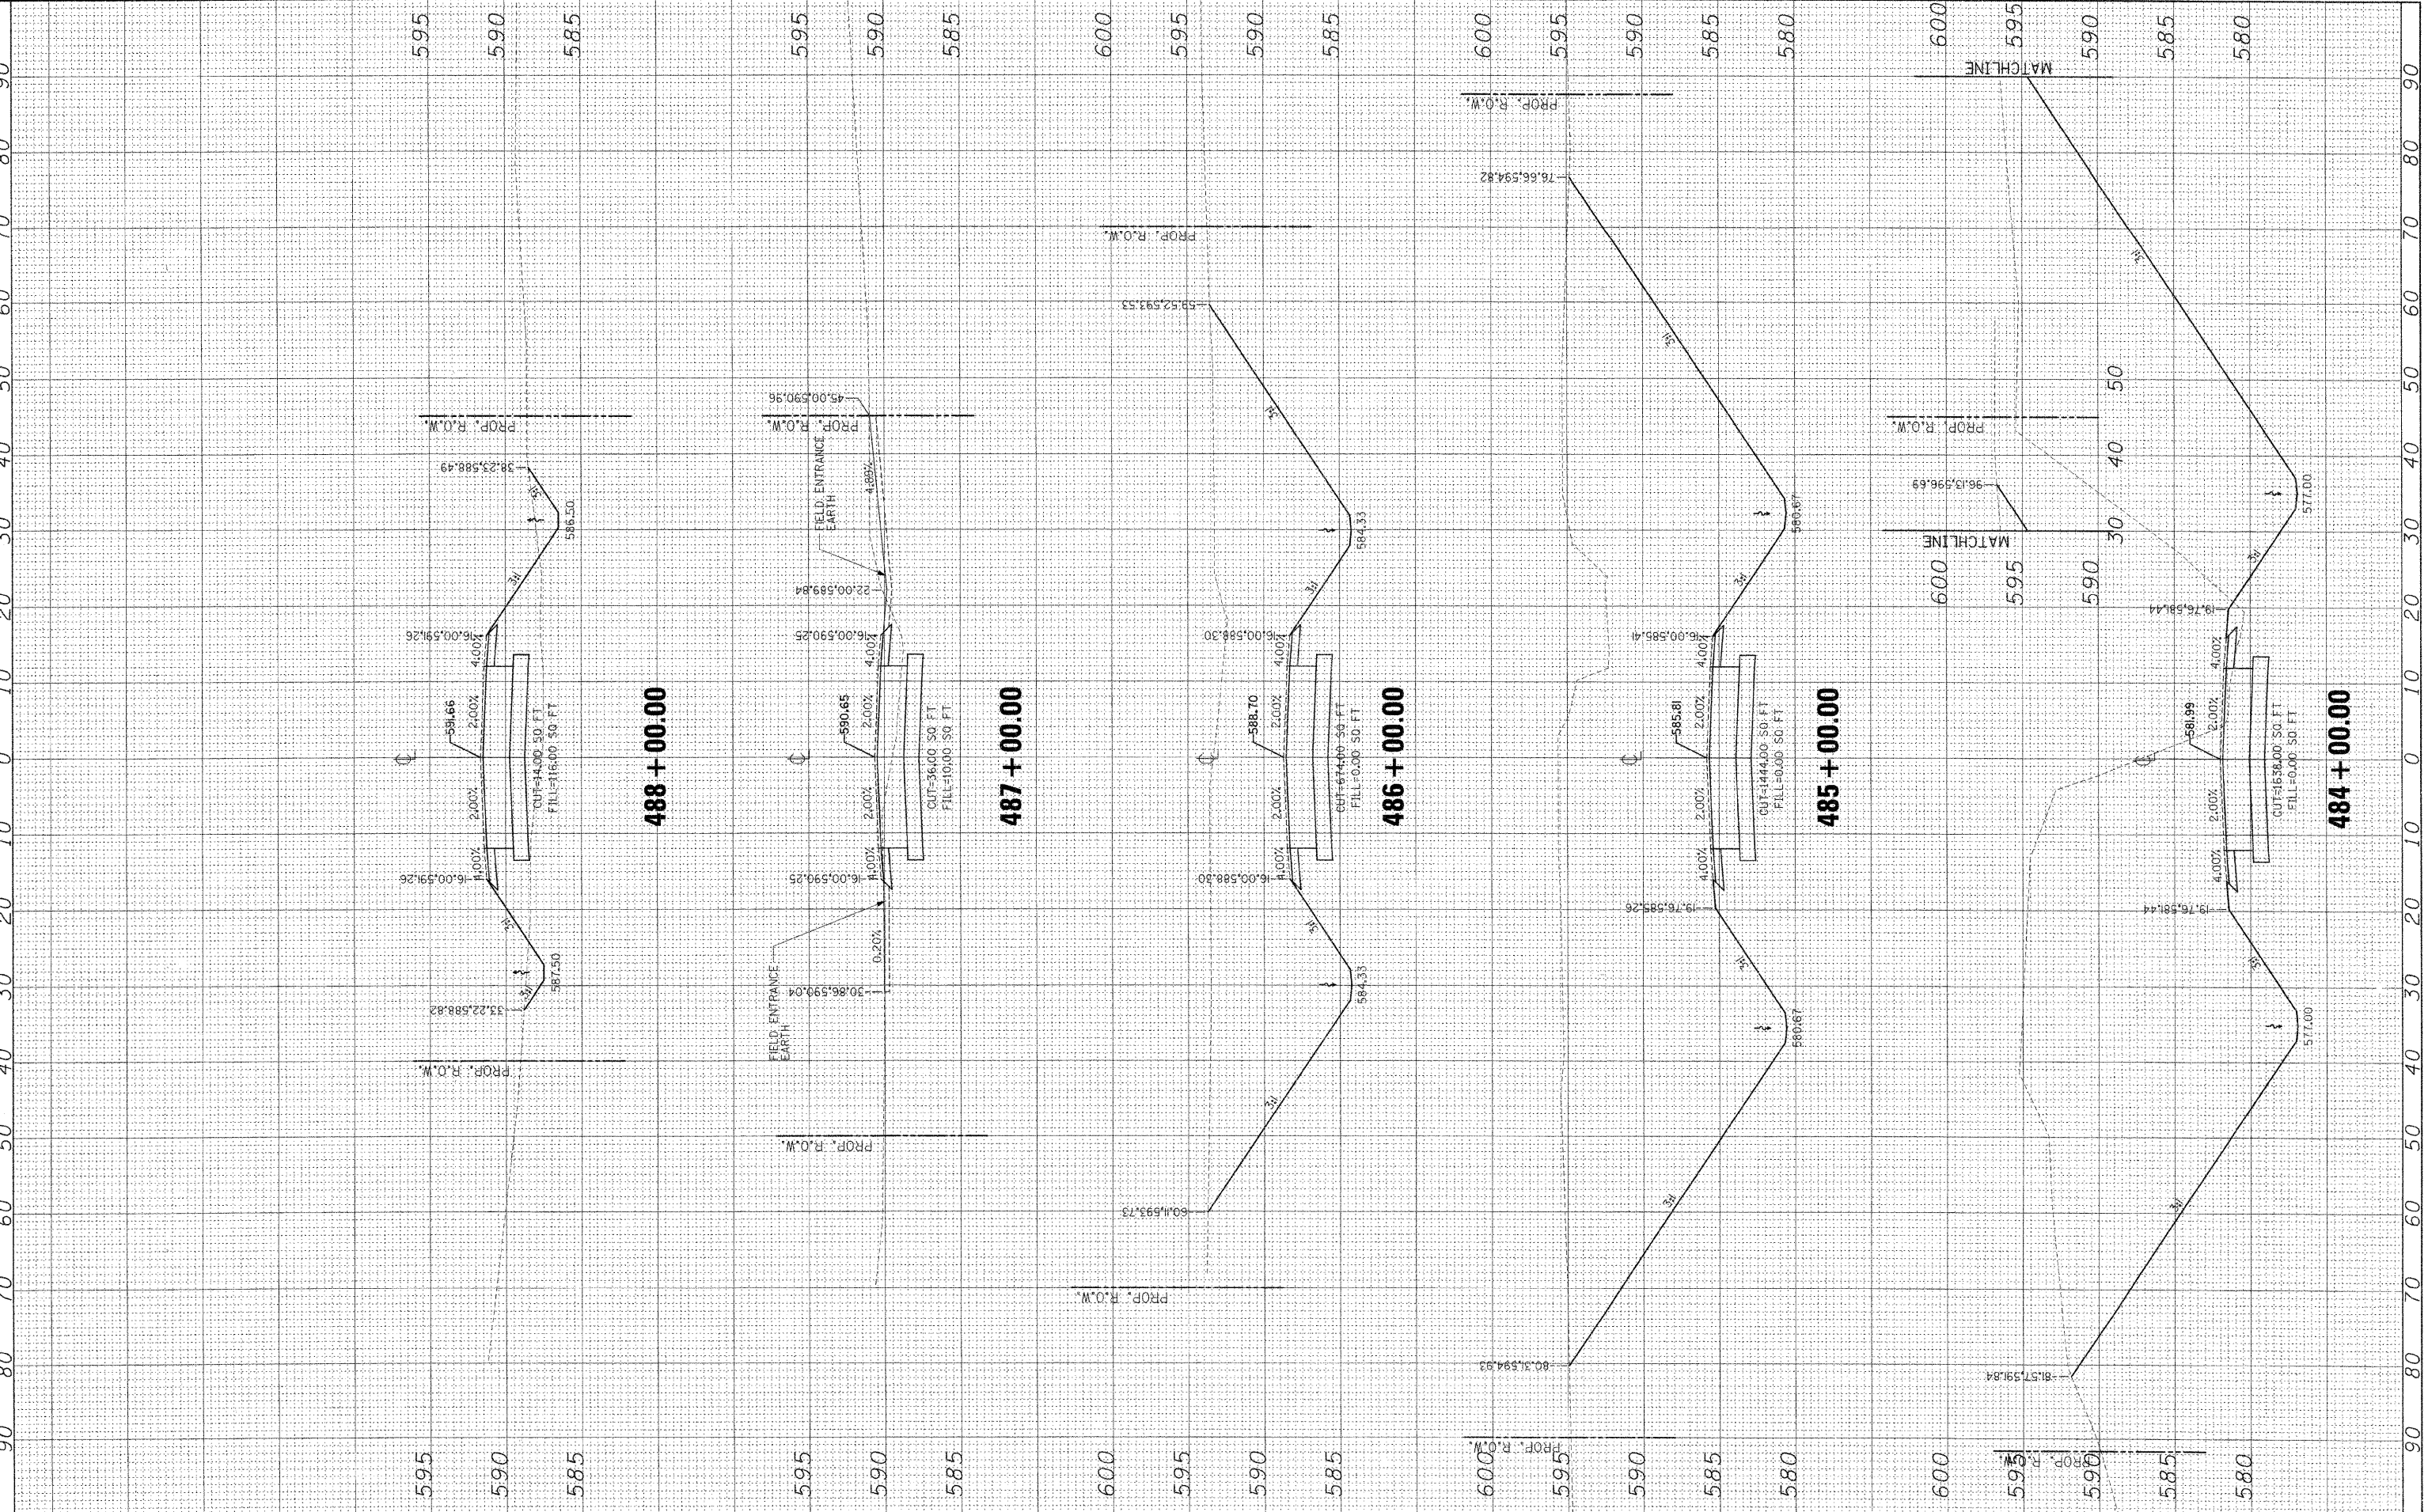

FILE NAME = I:\01\jobs\01a2021B\CADD\Road\Sheet\VC-301.dgn

USER NAME = Pop00275  
 DESIGNED - MNM/DJP  
 DRAWN - DJP  
 CHECKED - MNM  
 DATE - 10/10/07

REVISIONS  
 REVISION NO. 1  
 REVISION DESCRIPTION  
 REVISION DATE

**STATE OF ILLINOIS  
 DEPARTMENT OF TRANSPORTATION**

**CROSS SECTIONS - MAINLINE**

SCALE: SHEET NO. 13 OF 16 SHEETS STA. 484+00.00 TO STA. 488+00.00

F.A.S. RTE.	SECTION	COUNTY	TOTAL SHEETS	SHEET NO.
662	00-00061-00-BR	CUMBERLAND	85	79
FED. ROAD DIST. NO. ILLINOIS FED. AID PROJECT			CONTRACT NO. 95552	