


FINAL SURVEY	DATE
PLotted	
NOTE BOOK	
AREAS CHECKED	

ORIGINAL SURVEY	DATE
PLotted	
NOTE BOOK	
AREAS CHECKED	

LAYOUT	DJP	MM	10/10/07
DRAWN	DJP		10/10/07
REVIEWED	JWM		02/04/08

© Copyright Hanson Professional Services Inc. 2008
HANSON
 Hanson Professional Services Inc.

CONTRACT # 95552

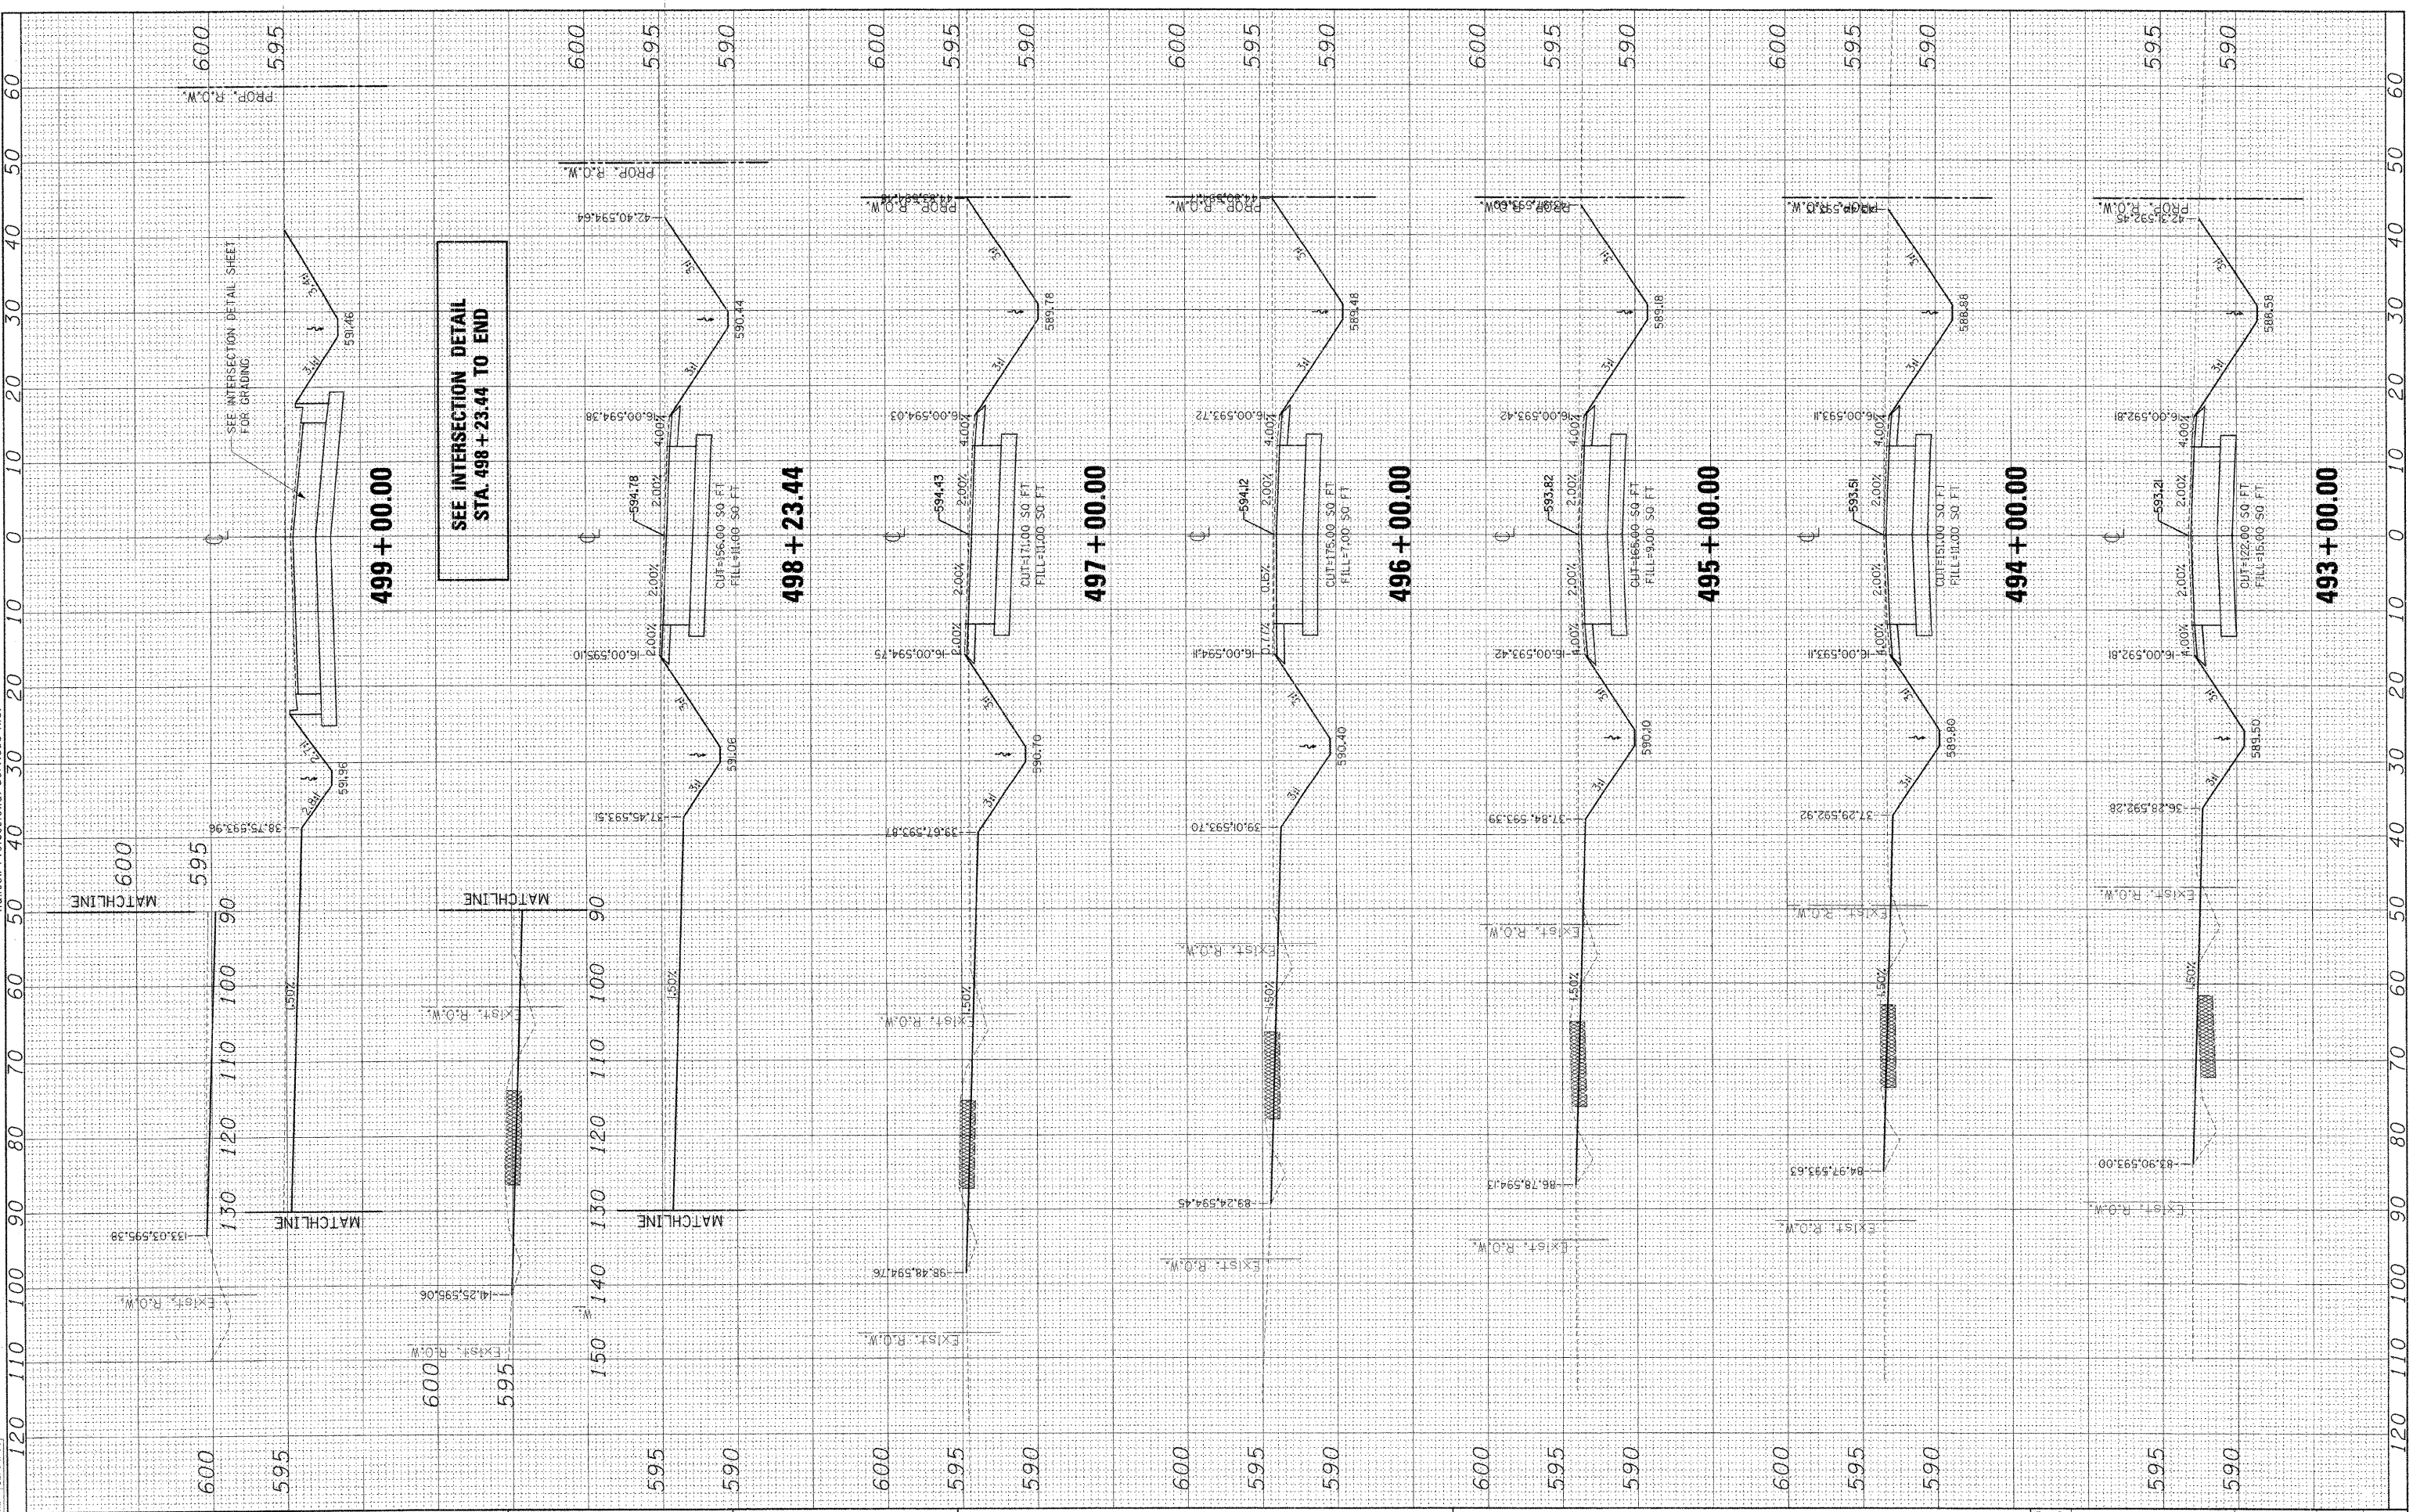

FILE NAME = I:\01\jobs\01s2021B\CADD\Road\Sheet\c-301.dgn
 USER NAME = Pop00275

DESIGNED - MNM/DJP
 DRAWN - DJP
 CHECKED - MNM
 DATE - 10/10/07

REVISED -
 REVISED -
 REVISED -
 REVISED -

**STATE OF ILLINOIS
 DEPARTMENT OF TRANSPORTATION**

CROSS SECTIONS - MAINLINE

SCALE: SHEET NO. 15 OF 16 SHEETS STA. 493+00.00 TO STA. 499+00.00

F.A.S. RTE.	SECTION	COUNTY	TOTAL SHEETS	SHEET NO.
662	00-00061-00-BR	CUMBERLAND	85	81
CONTRACT NO. 95552				
FED. ROAD DIST. NO. ILLINOIS FED. AID PROJECT				