


ORIGINAL SURVEY	SURVEYED	BY	DATE
NOTED BOOK	PLOTTED		
AREAS CHECKED	AREAS CHECKED		
NO.	NO.		

LAYOUT	DJP	MM	10/10/07
DRAWN	DJP		10/10/07
REVIEWED	JWM		02/01/08

CONTRACT # 9552

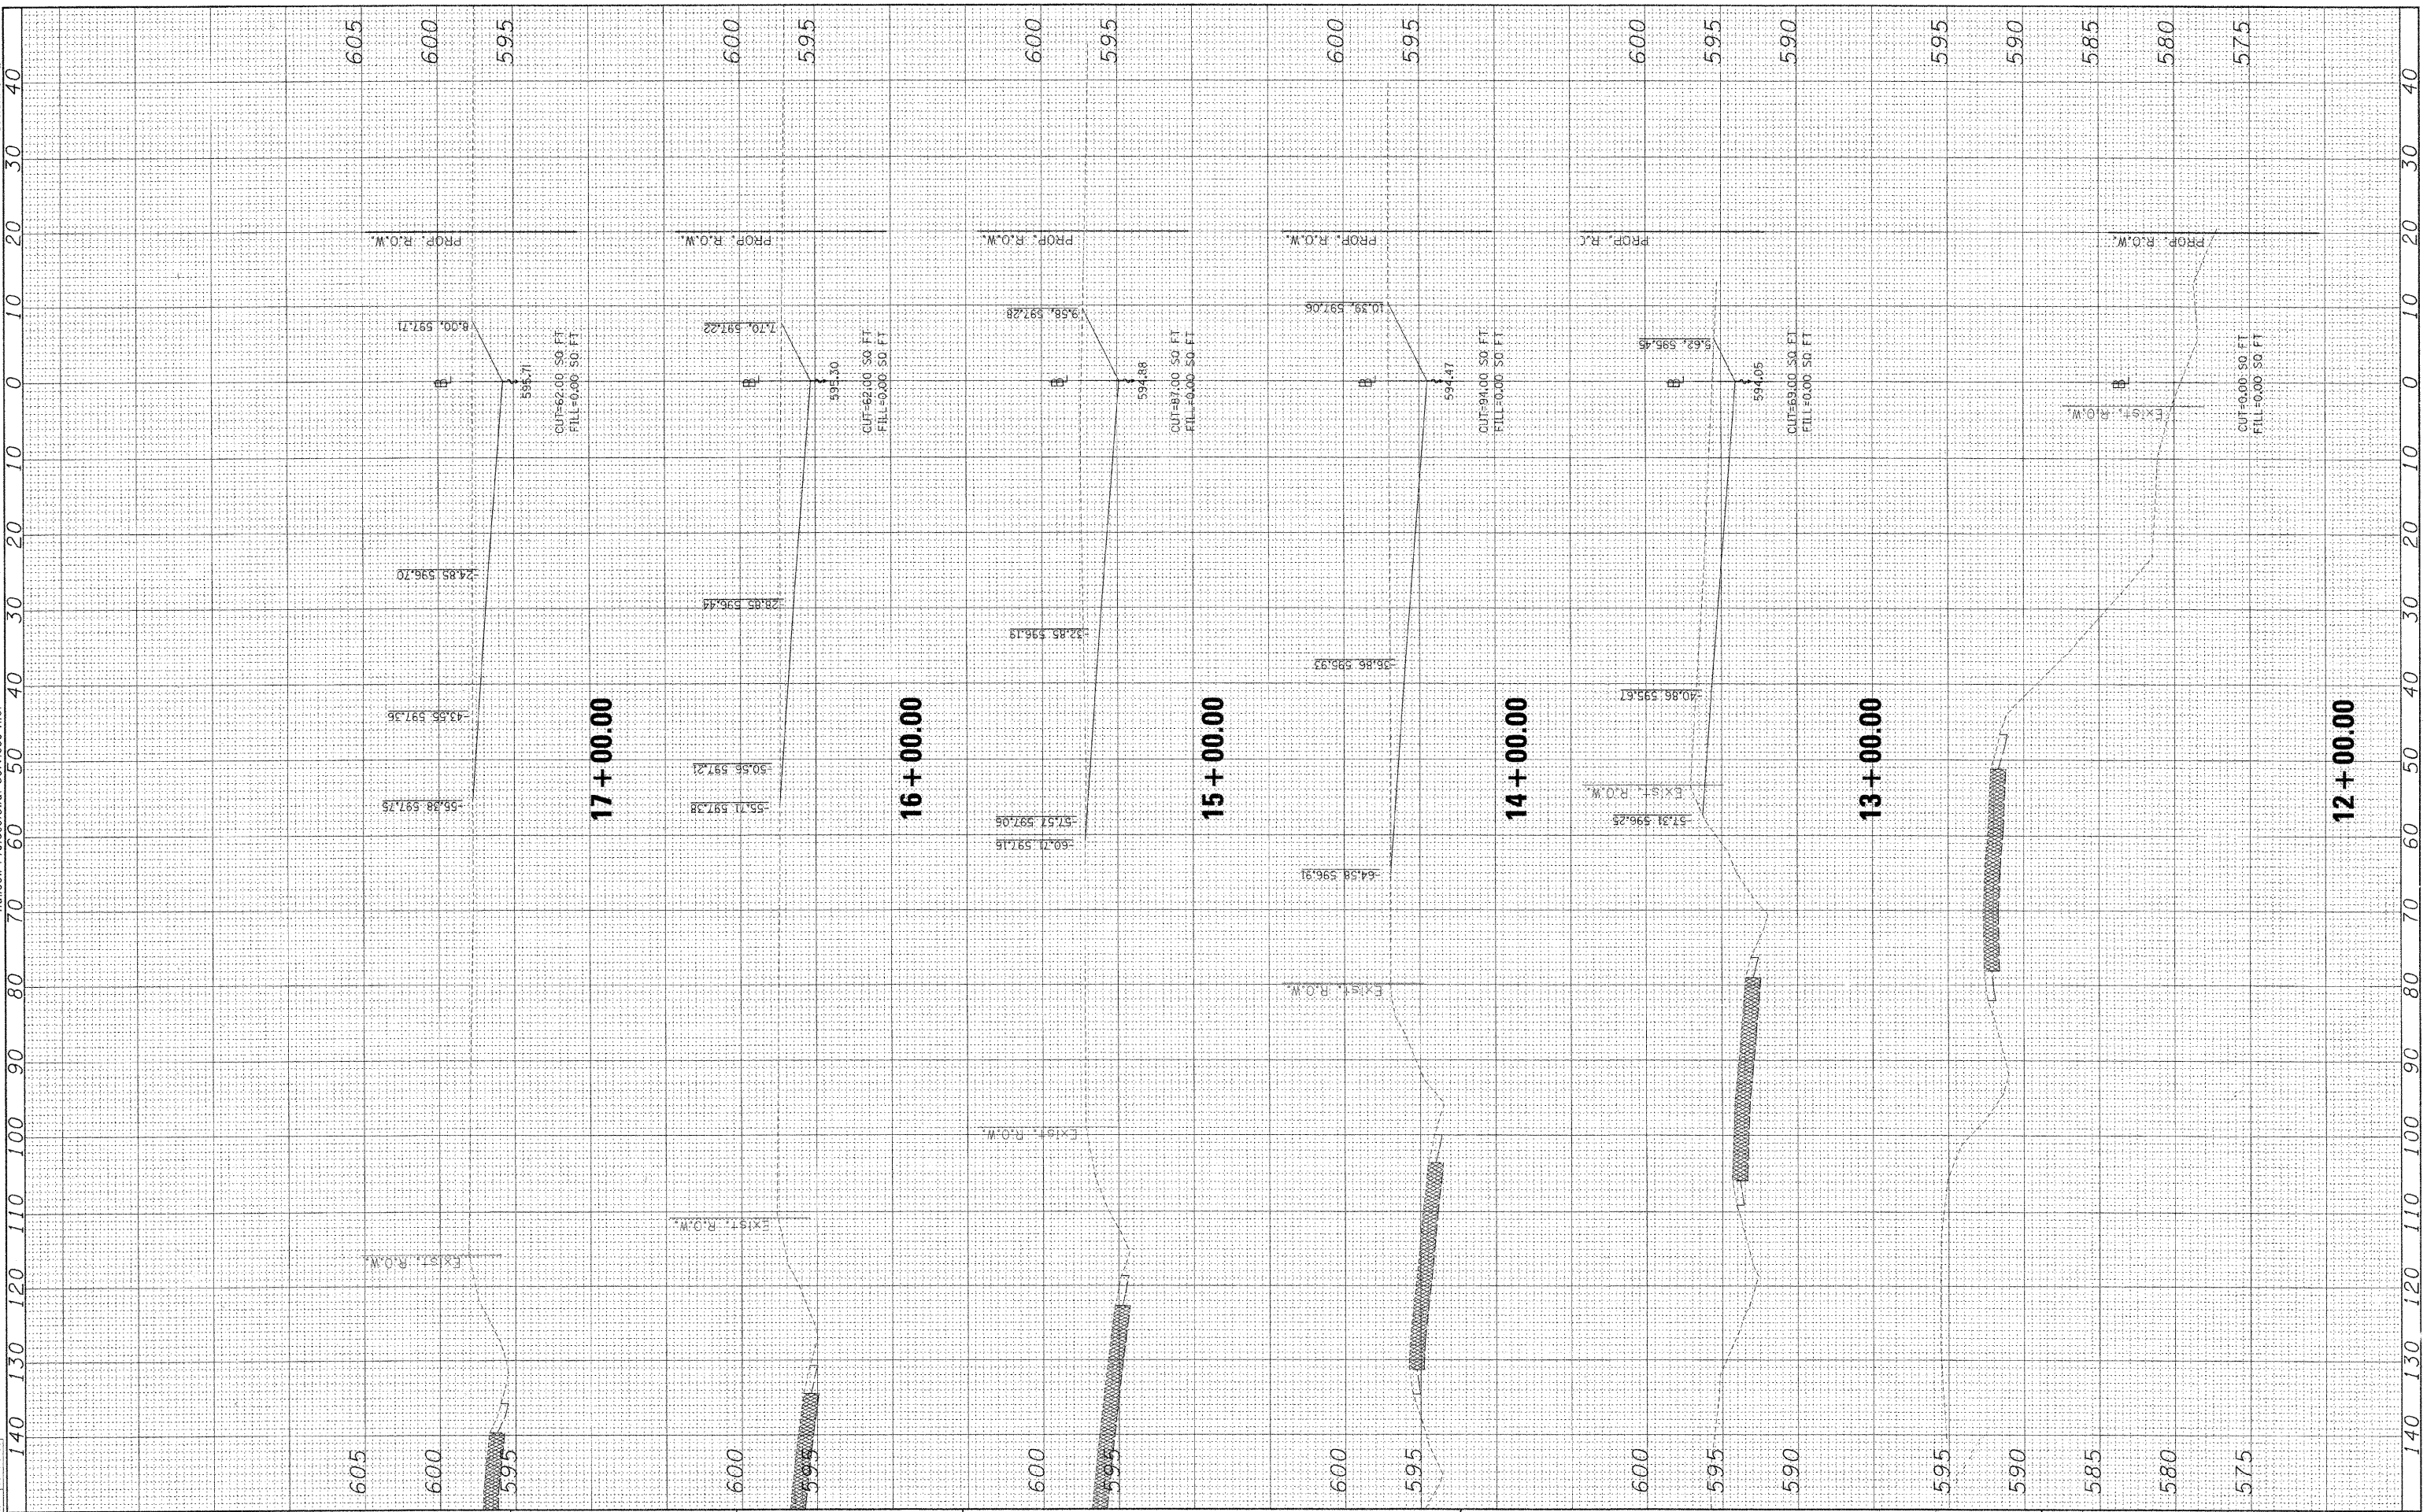

FILE NAME = I:\21_jobs\01a2021B\CADD\Road\Mode1\VC-1021ef.tdgn
 USER NAME = Pop00275

DESIGNED	-	REVISED	-
DRAWN	-	REVISED	-
CHECKED	-	REVISED	-
DATE	-	REVISED	-

PLOT SCALE = 1/4" = 1' IN.
PLOT DATE = 04/04/2008, 10:59 AM

**STATE OF ILLINOIS
 DEPARTMENT OF TRANSPORTATION**

CROSS SECTIONS - NORTH GRADING

SCALE: SHEET NO. 1 OF 2 SHEETS STA. 12+00.00 TO STA. 17+00.00

F.A.S. RTE.	SECTION	COUNTY	TOTAL SHEETS	SHEET NO.
662	00-00061-00-BR	CUMBERLAND	85	83
CONTRACT NO. 9552				
FED. ROAD DIST. NO. ILLINOIS FED. AID PROJECT				