
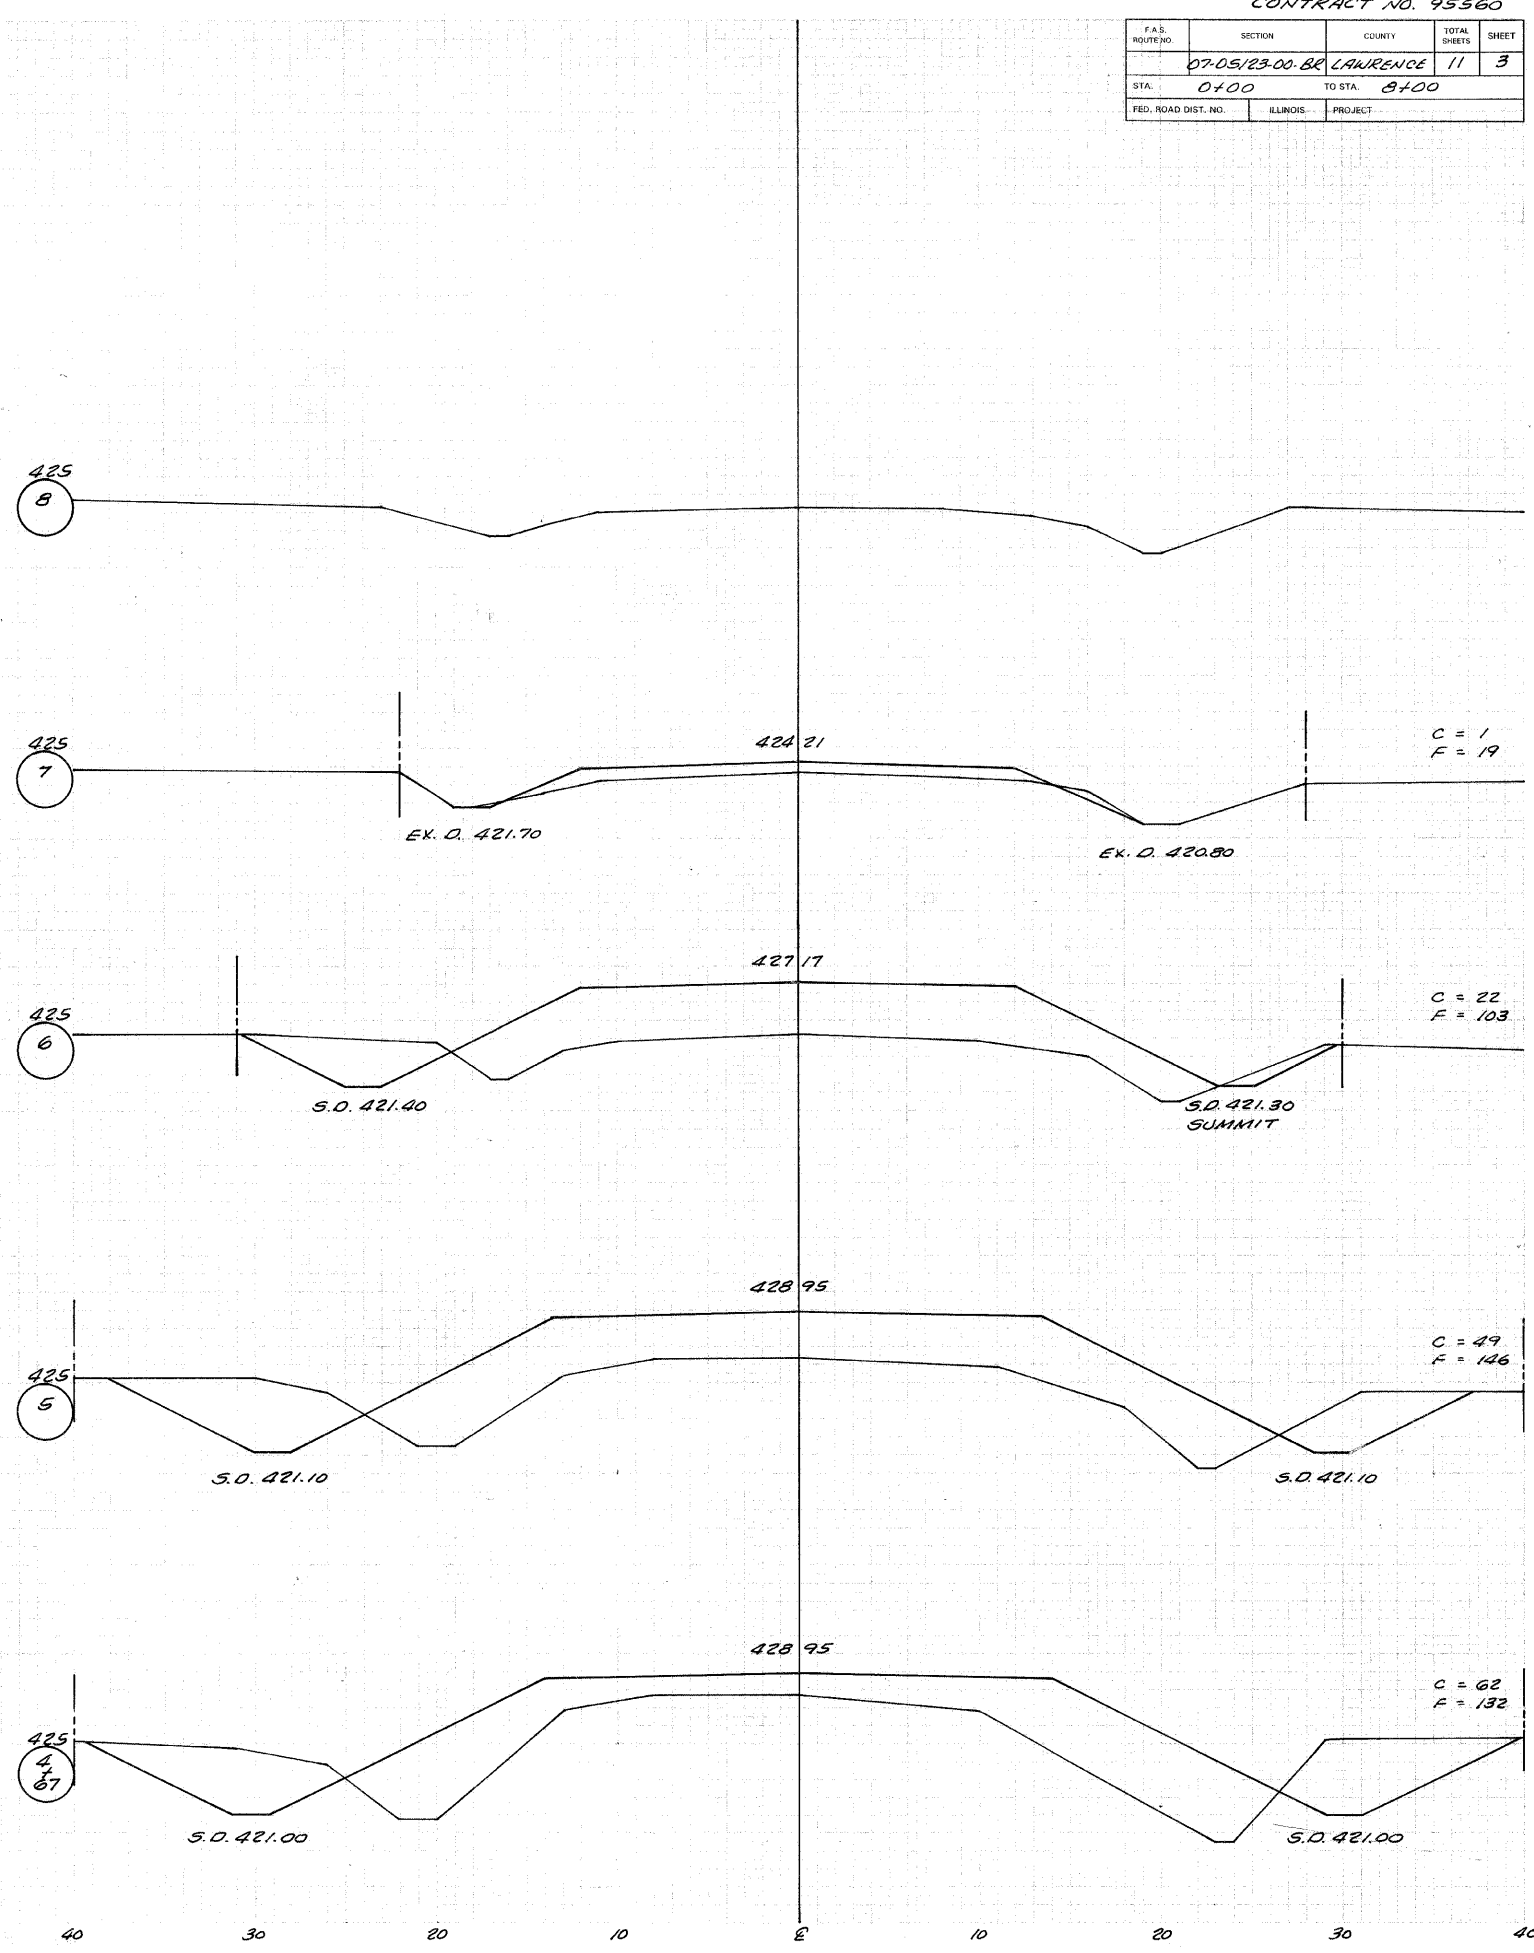


F.S. ROUTE NO.	SECTION	COUNTY	TOTAL SHEETS	SHEET
07-05/23-00-BE	LAWRENCE		11	3
STA. 0+00	TO STA. 8+00			
FED. ROAD DIST. NO.	ILLINOIS	PROJECT		

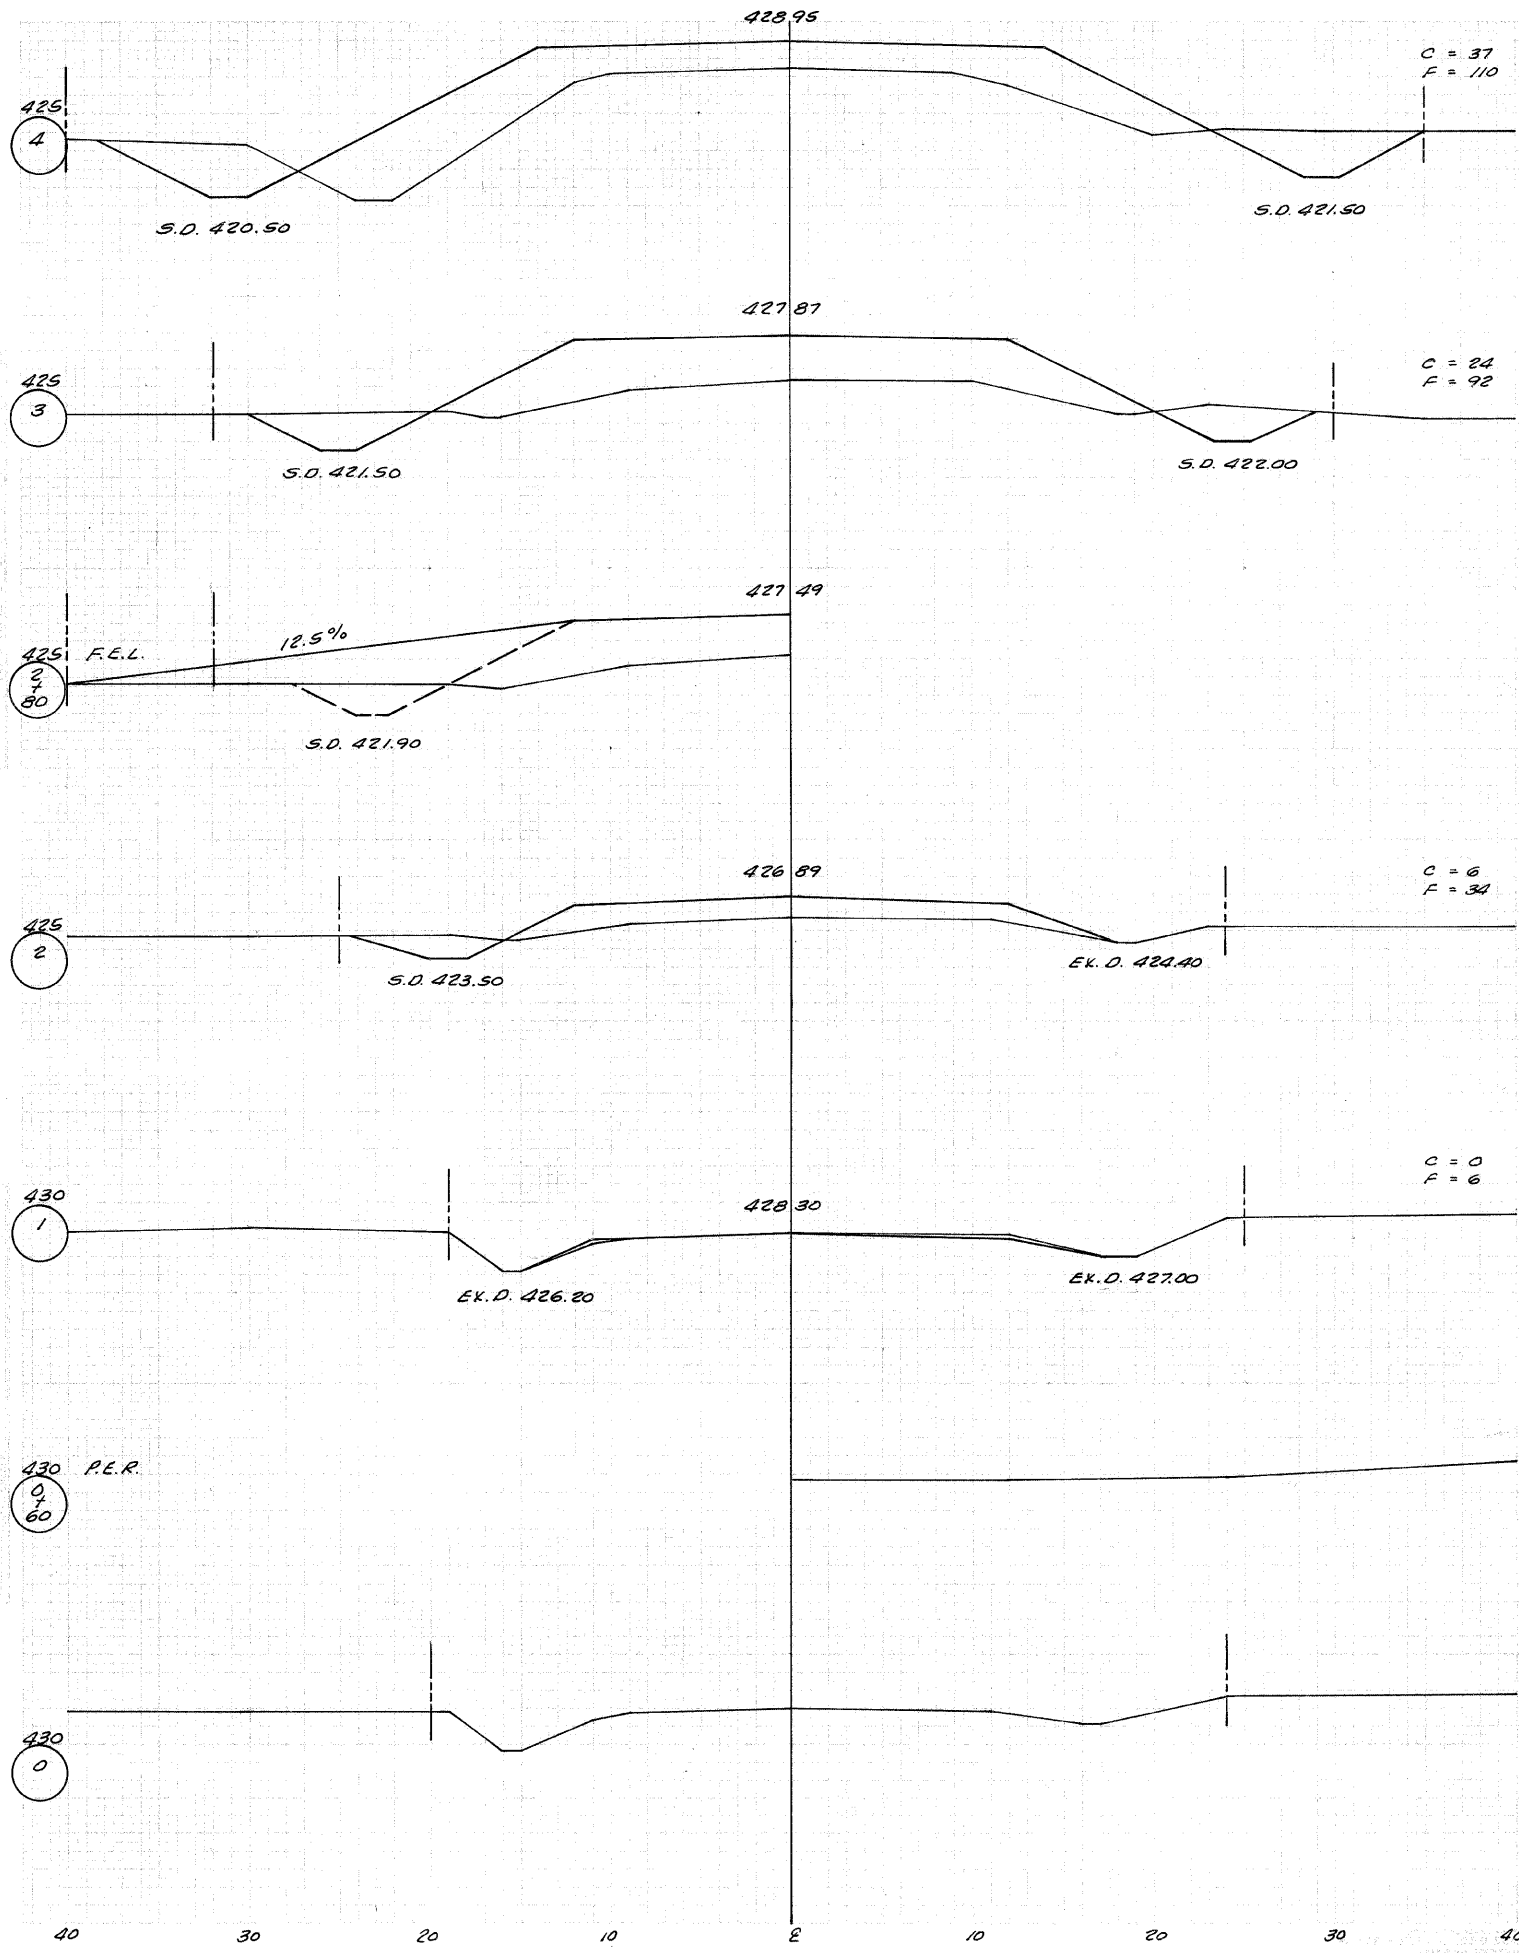

DRAWN BY: [illegible]
 CHECKED BY: [illegible]
 DATE: [illegible]