
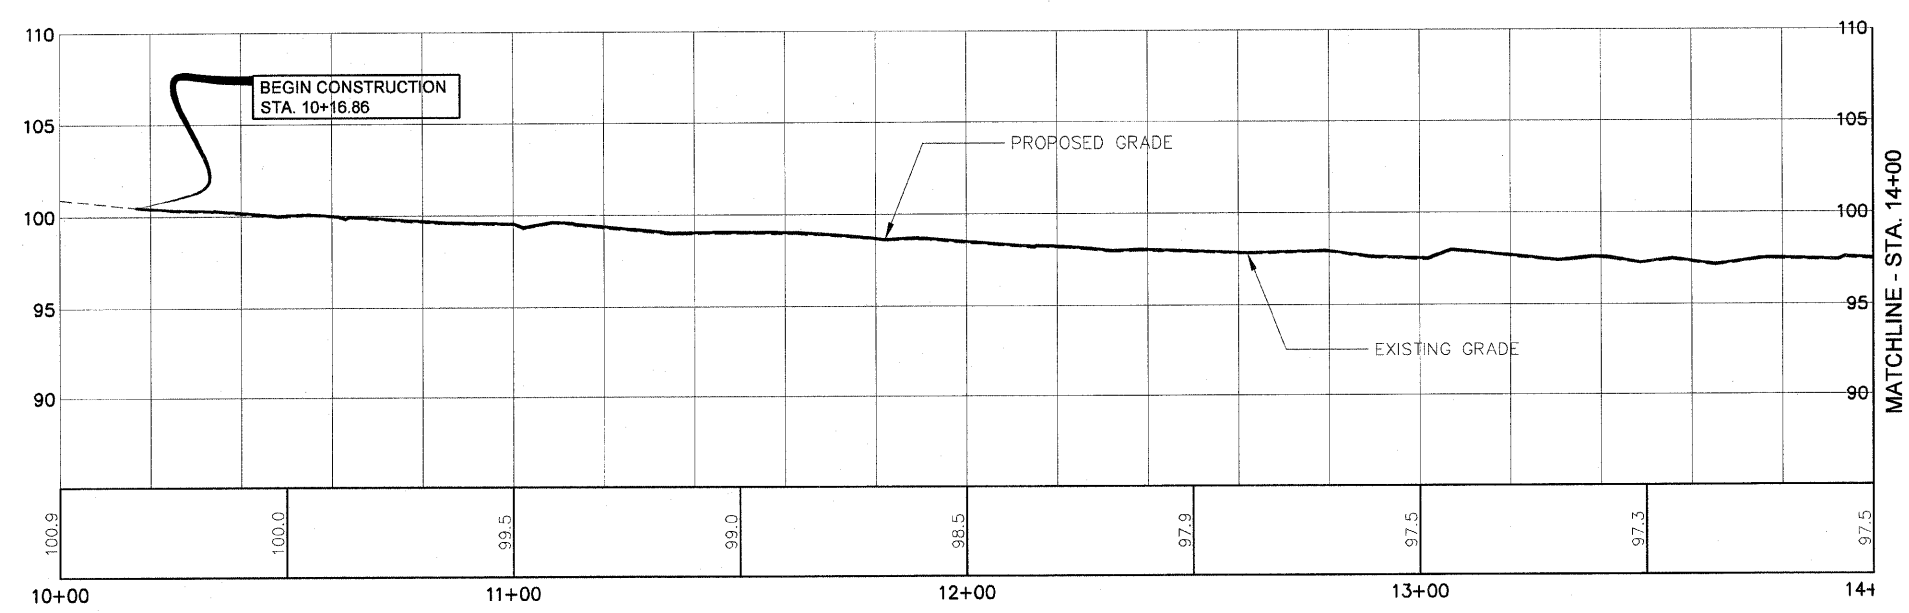
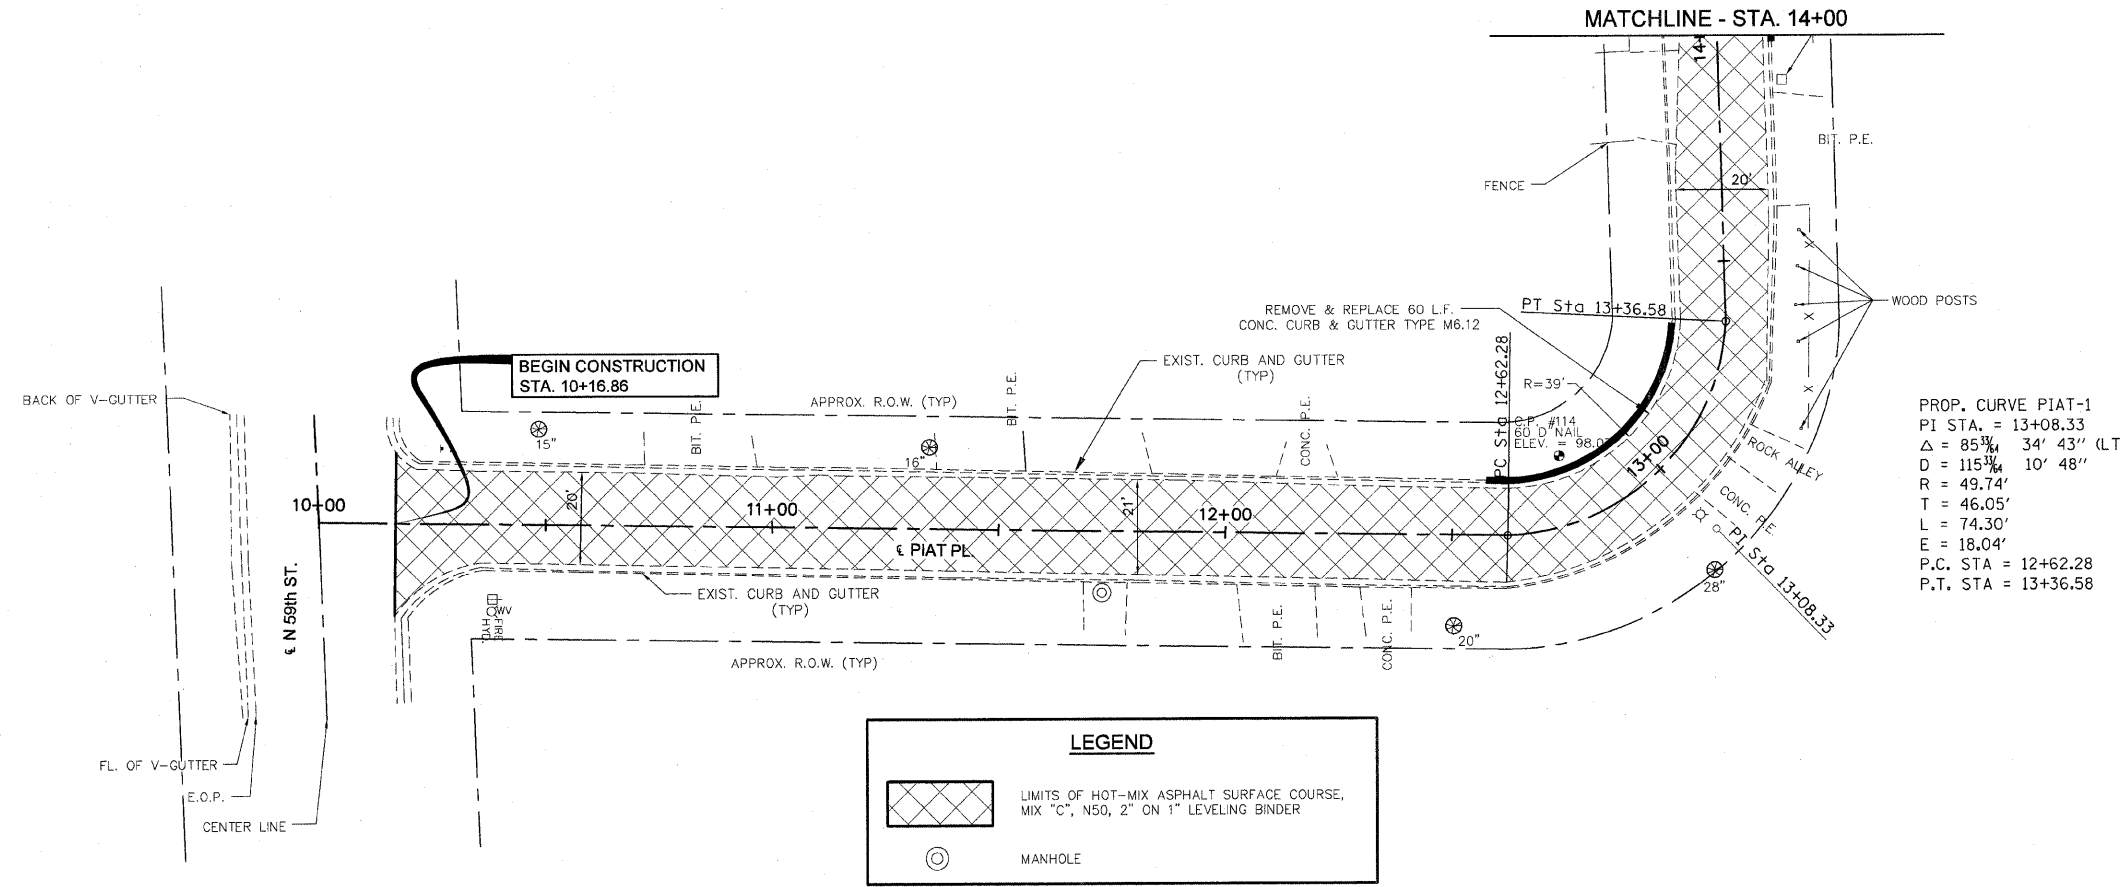


MARK	DATE	DESCRIPTION

PROJECT NO: 210-1916
 DESIGN: CKA DRAWN: SDD CHECK: MRA

PLAN SHEET
 PIAT PLACE -
 59TH STREET TO
 63RD STREET

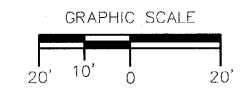

SCALE:
 1" = 20' HORIZ.
 1" = 5' VERT.