



SIGNATURE \_\_\_\_\_  
 DATE \_\_\_\_\_  
 LICENSE EXPIRES \_\_\_\_\_

FEDERALLY FUNDED STREET RESURFACING  
 CITY OF CENTREVILLE  
 ST. CLAIR COUNTY, ILLINOIS  
 SEC. 05-00015-00-RS

MARK	DATE	DESCRIPTION

PROJECT NO: 210-1916  
 DESIGN: CKA    DRAWN: SDD    CHECK: MRA

PLAN SHEET -  
 POCKET ROAD -  
 ROBERT PRICE RD. TO  
 PARK DRIVE

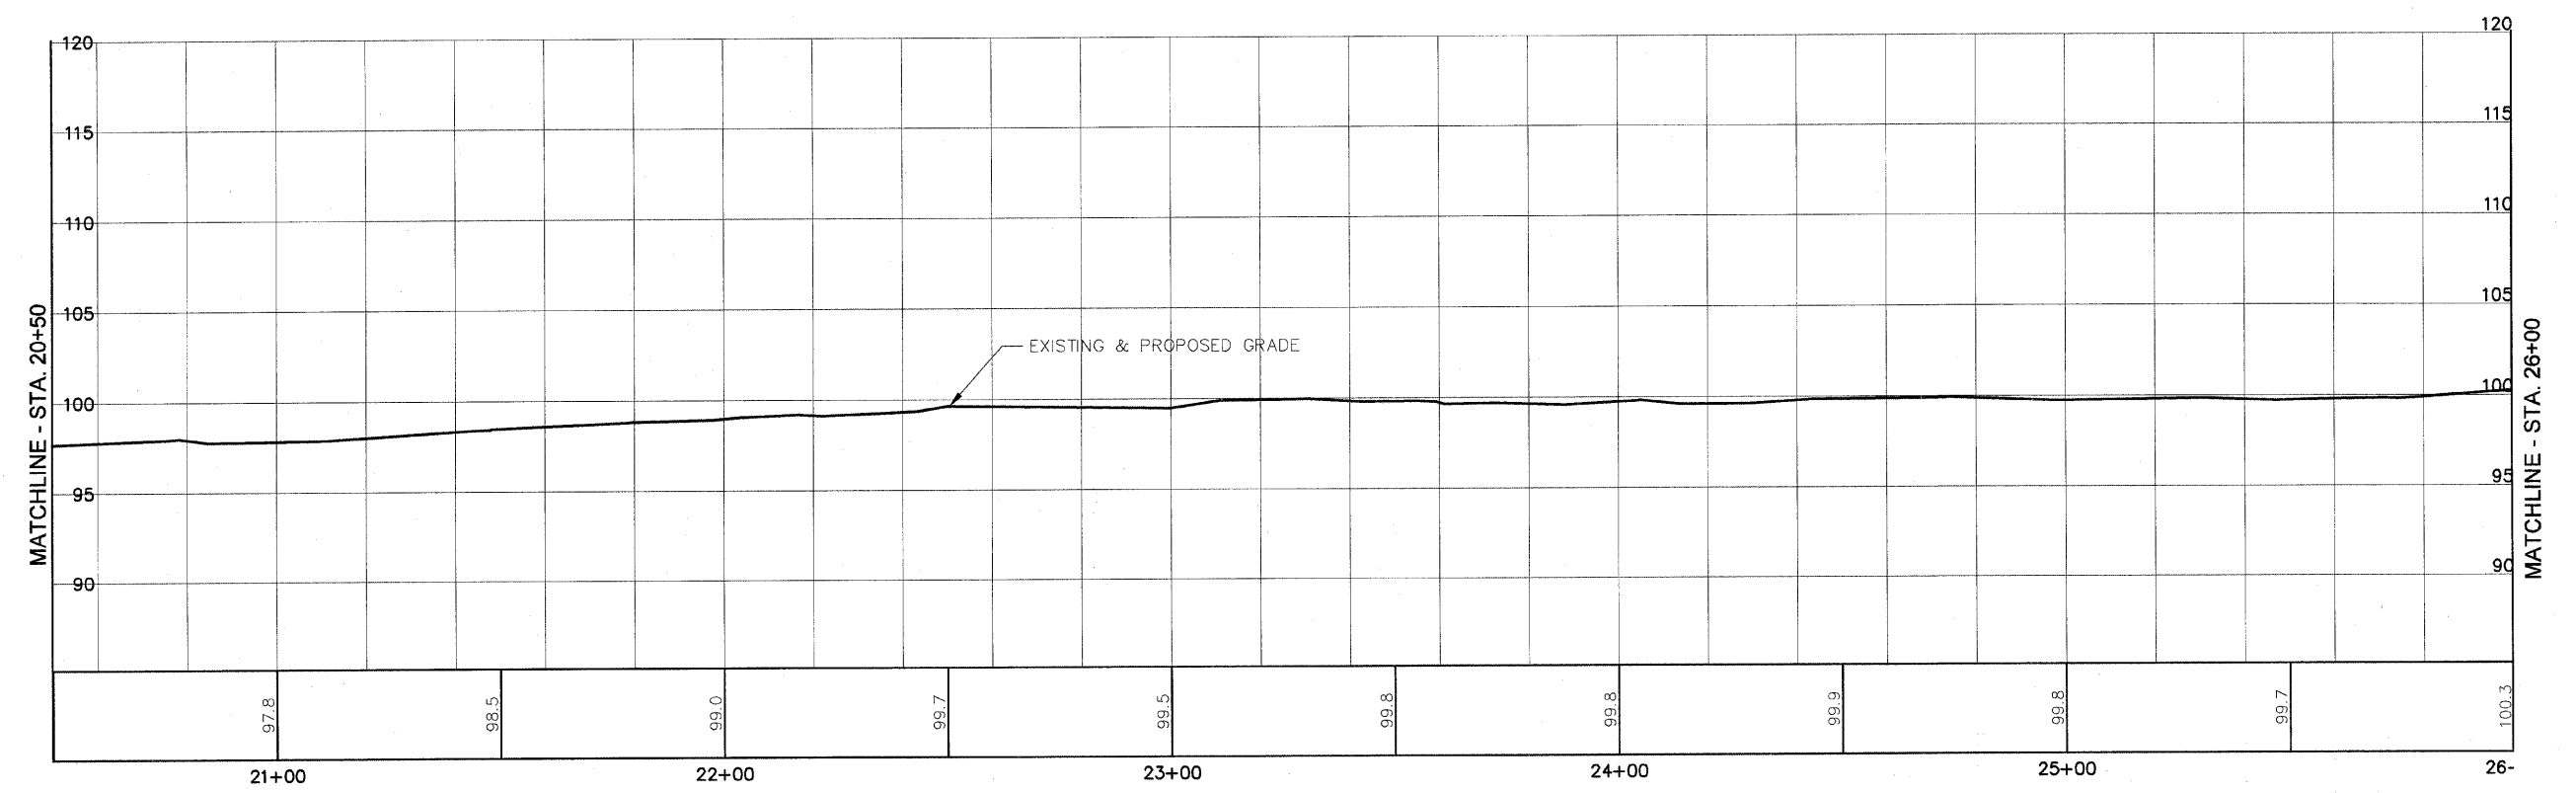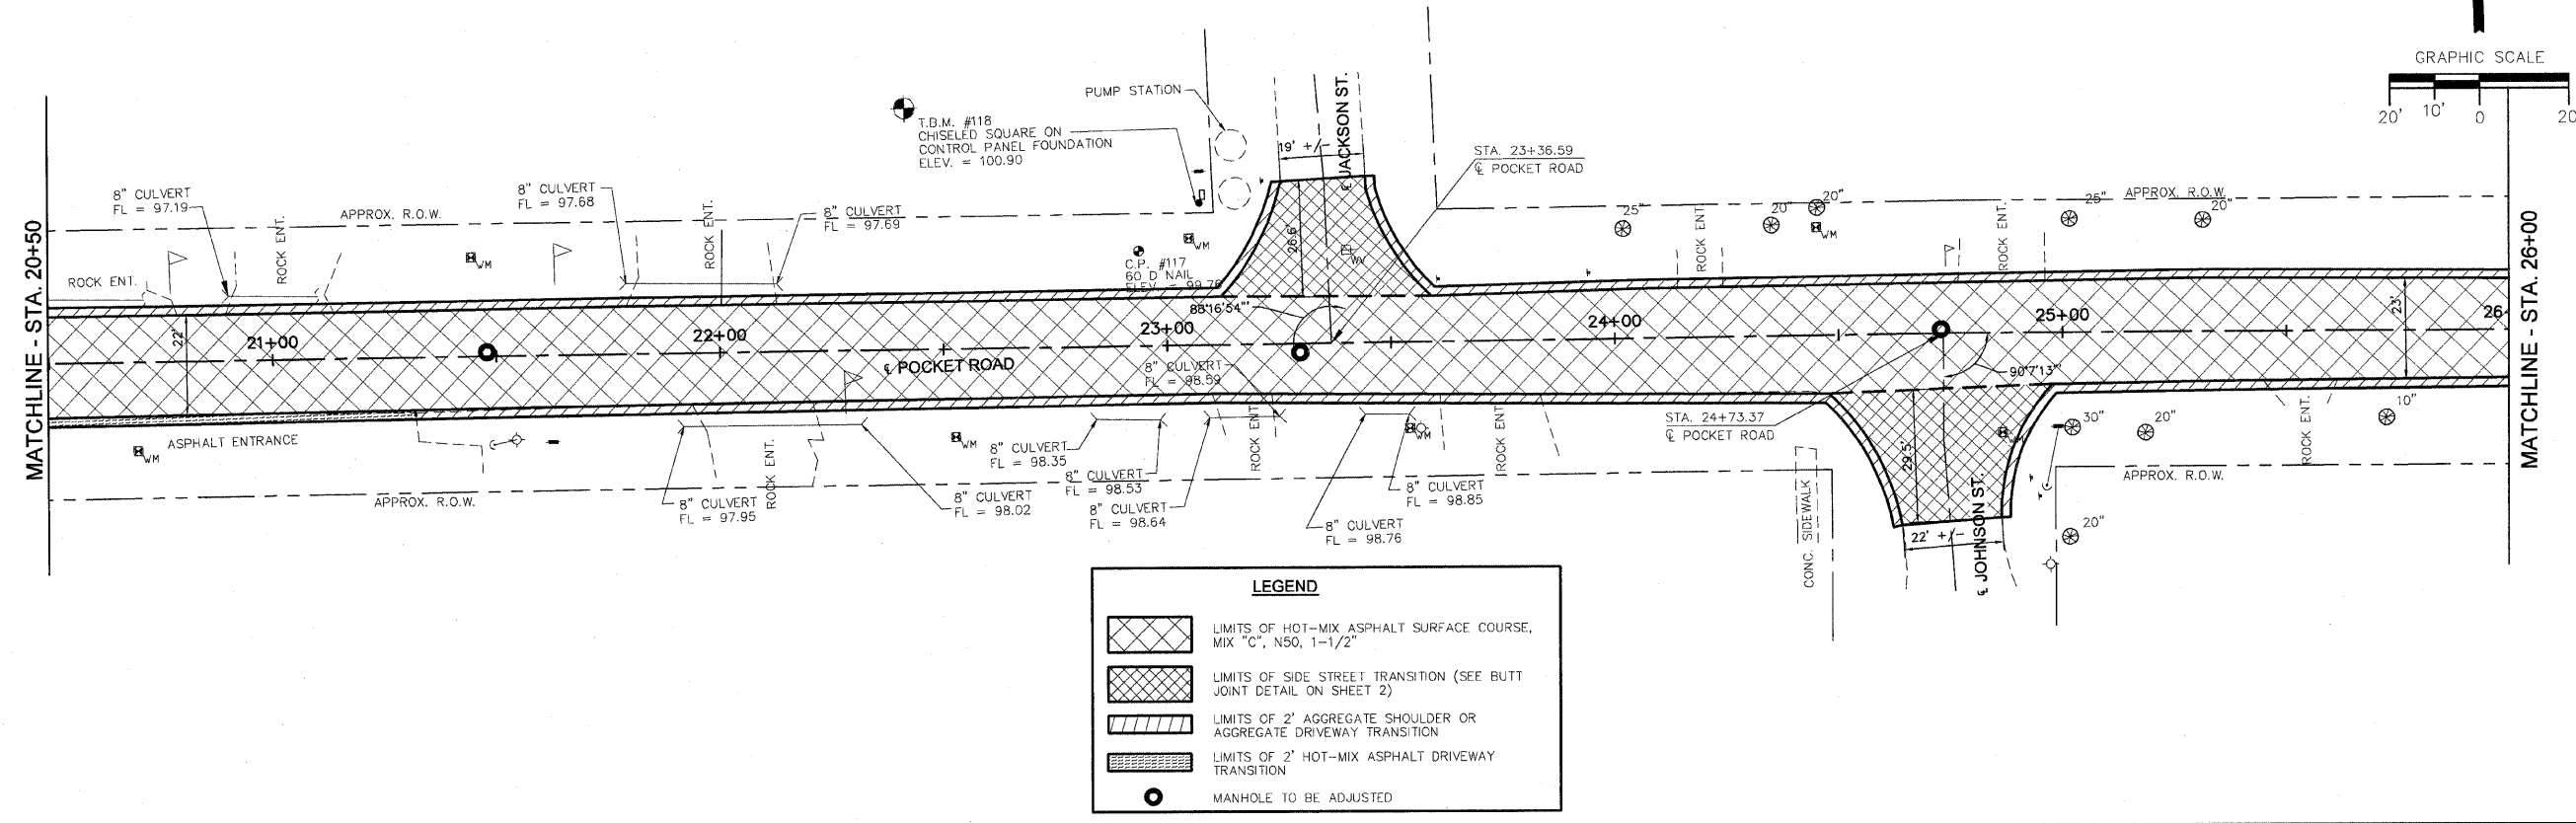

SCALE:  
 1" = 20' HORIZ.  
 1" = 5' VERT.