

SIGNATURE _____

DATE _____



LICENSE EXPIRES _____

FEDERALLY FUNDED STREET RESURFACING
 CITY OF CENTREVILLE
 ST. CLAIR COUNTY, ILLINOIS
 SEC. 05-00015-00-RS

MARK	DATE	DESCRIPTION

PROJECT NO: 210-1916
 DESIGN: CKA DRAWN: SDD CHECK: MRA

PLAN SHEET -
 RUSSELL AVE. -
 68TH STREET TO
 72ND STREET

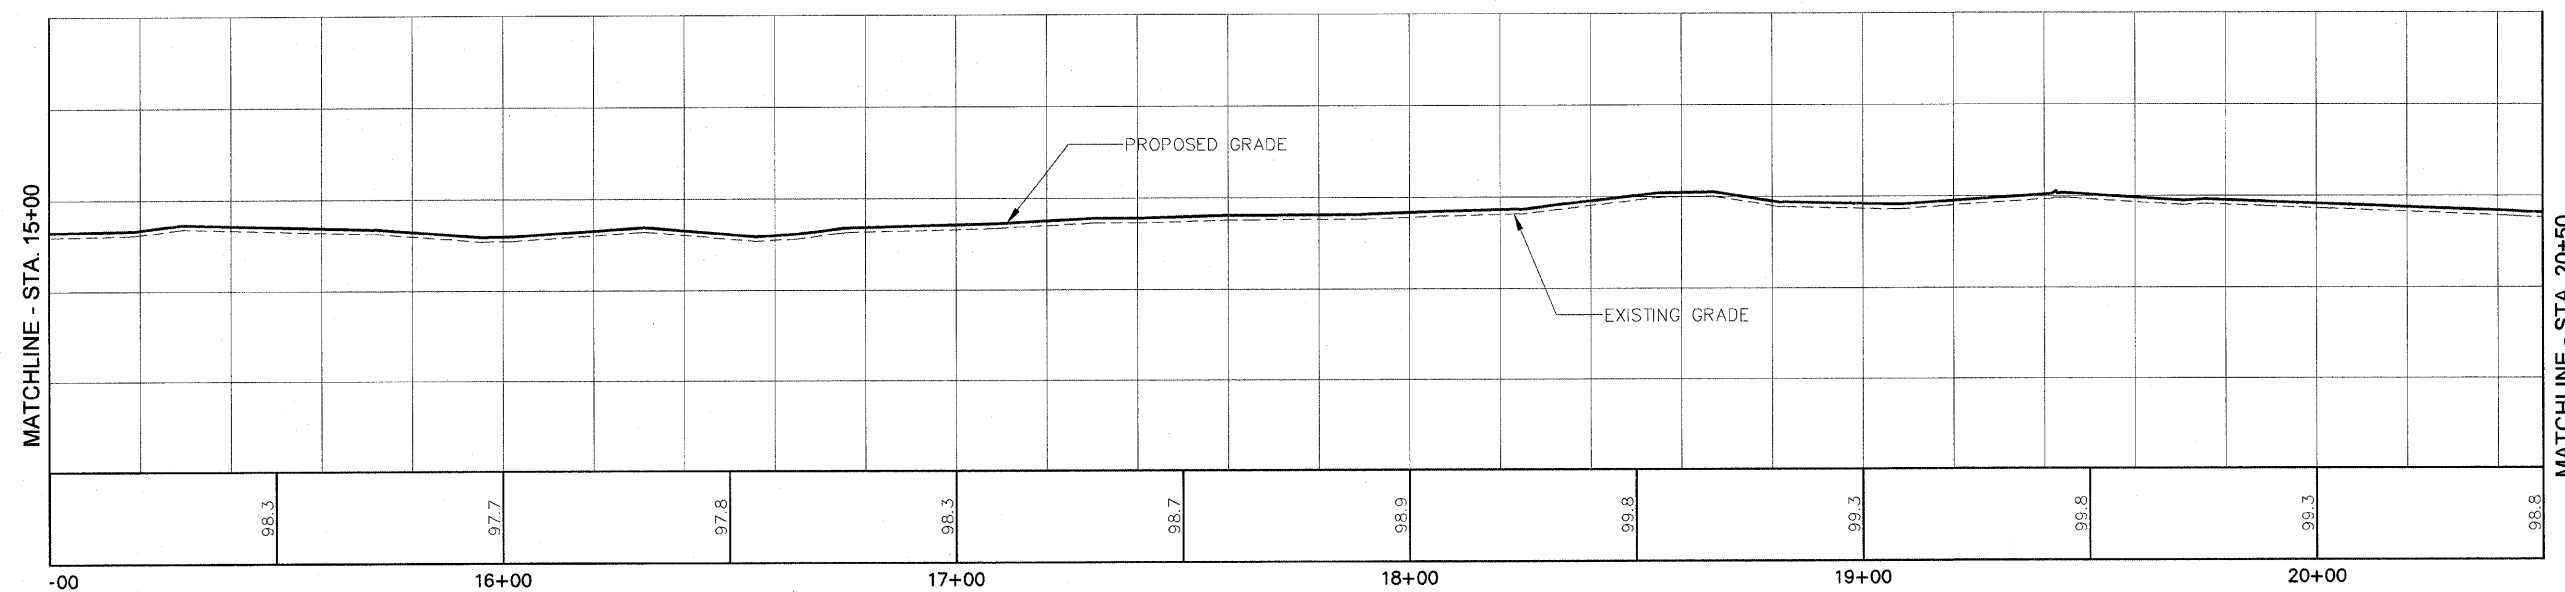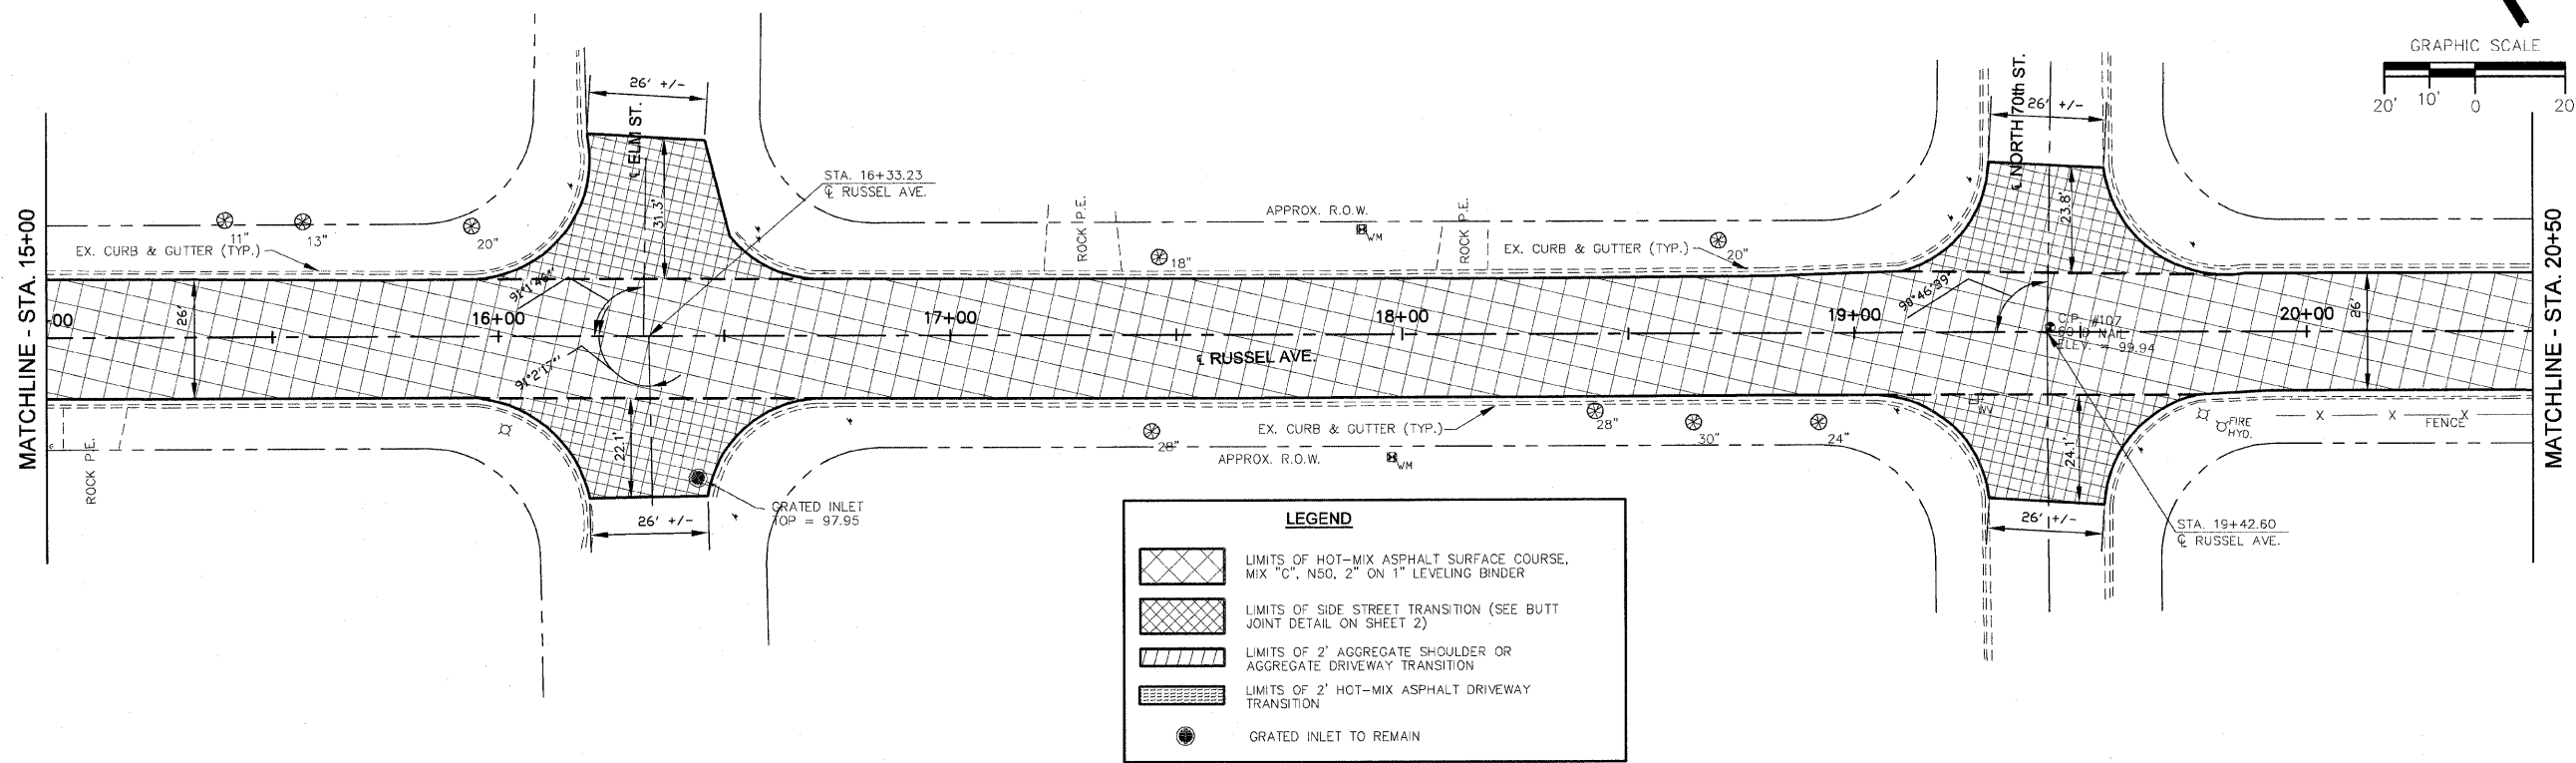

SCALE:
 1" = 20' HORIZ.
 1" = 5' VERT.