



F.A.S. RTE.	SECTION	COUNTY	TOTAL SHEETS	SHEET NO.
932	(8,9,11)W,RS-1	*	401	11
STA.	TO STA.			
FED. ROAD DIST. NO.	ILLINOIS	FED. AID PROJECT		

* JOHNSON & POPE

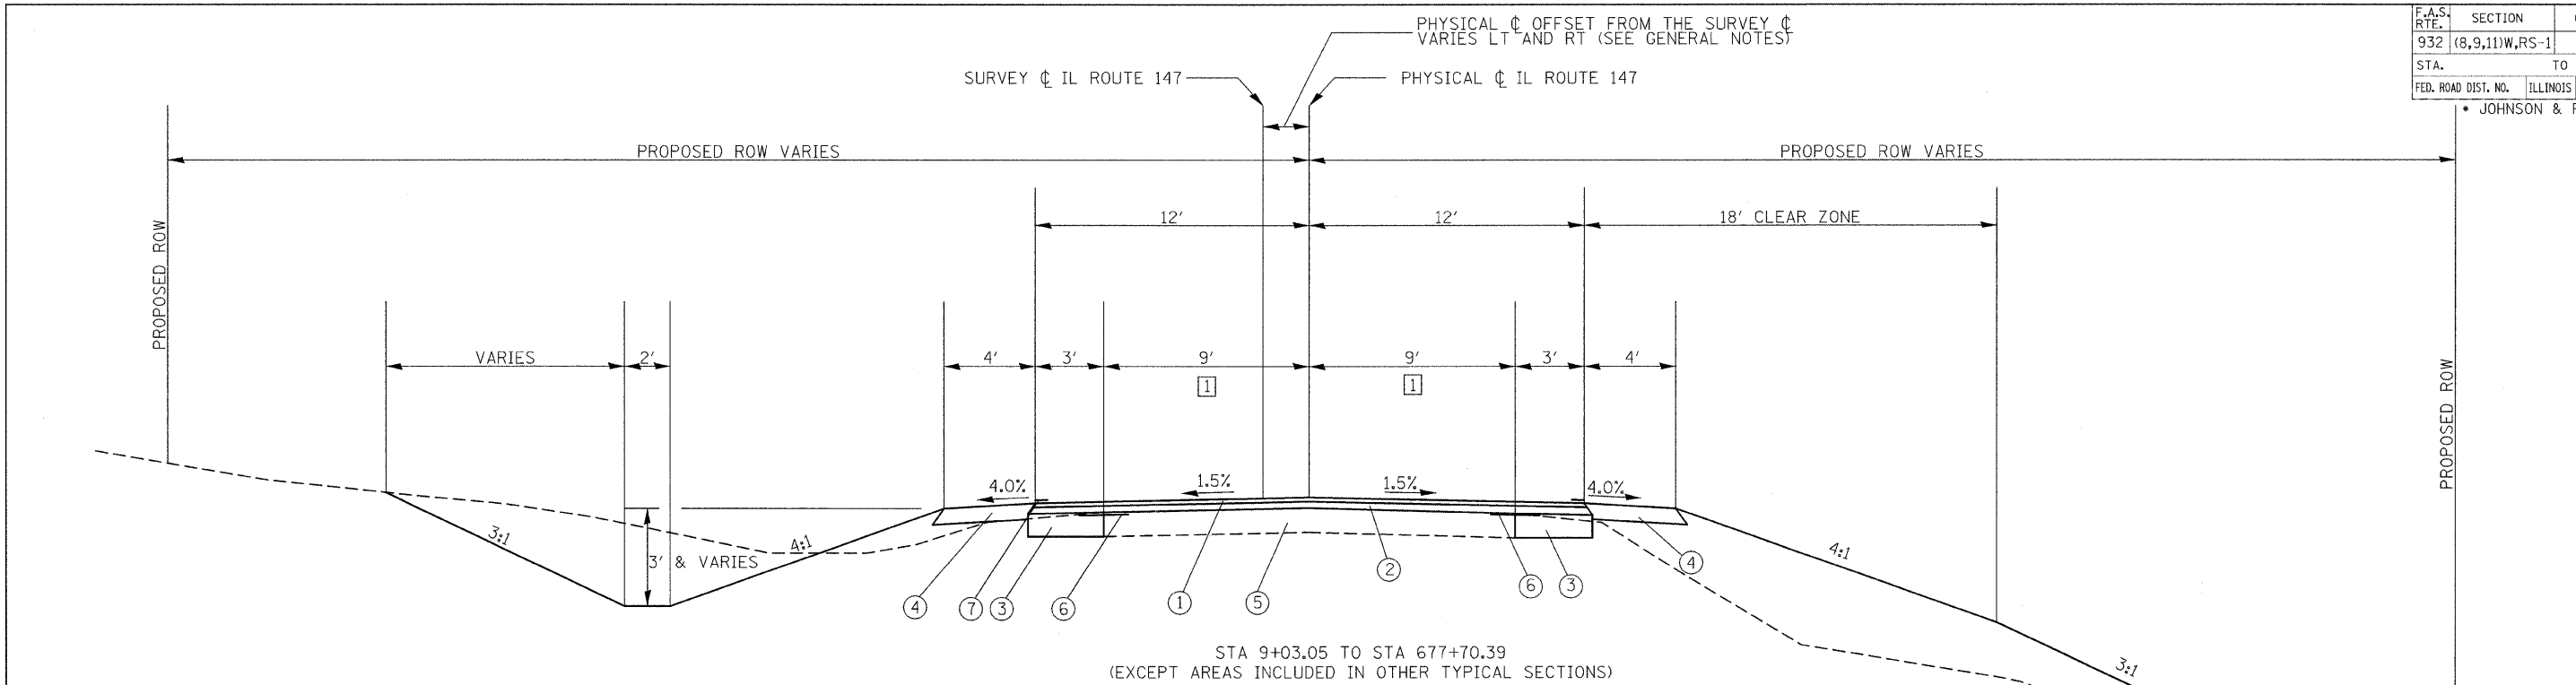

STA 9+03.05 TO STA 677+70.39
(EXCEPT AREAS INCLUDED IN OTHER TYPICAL SECTIONS)

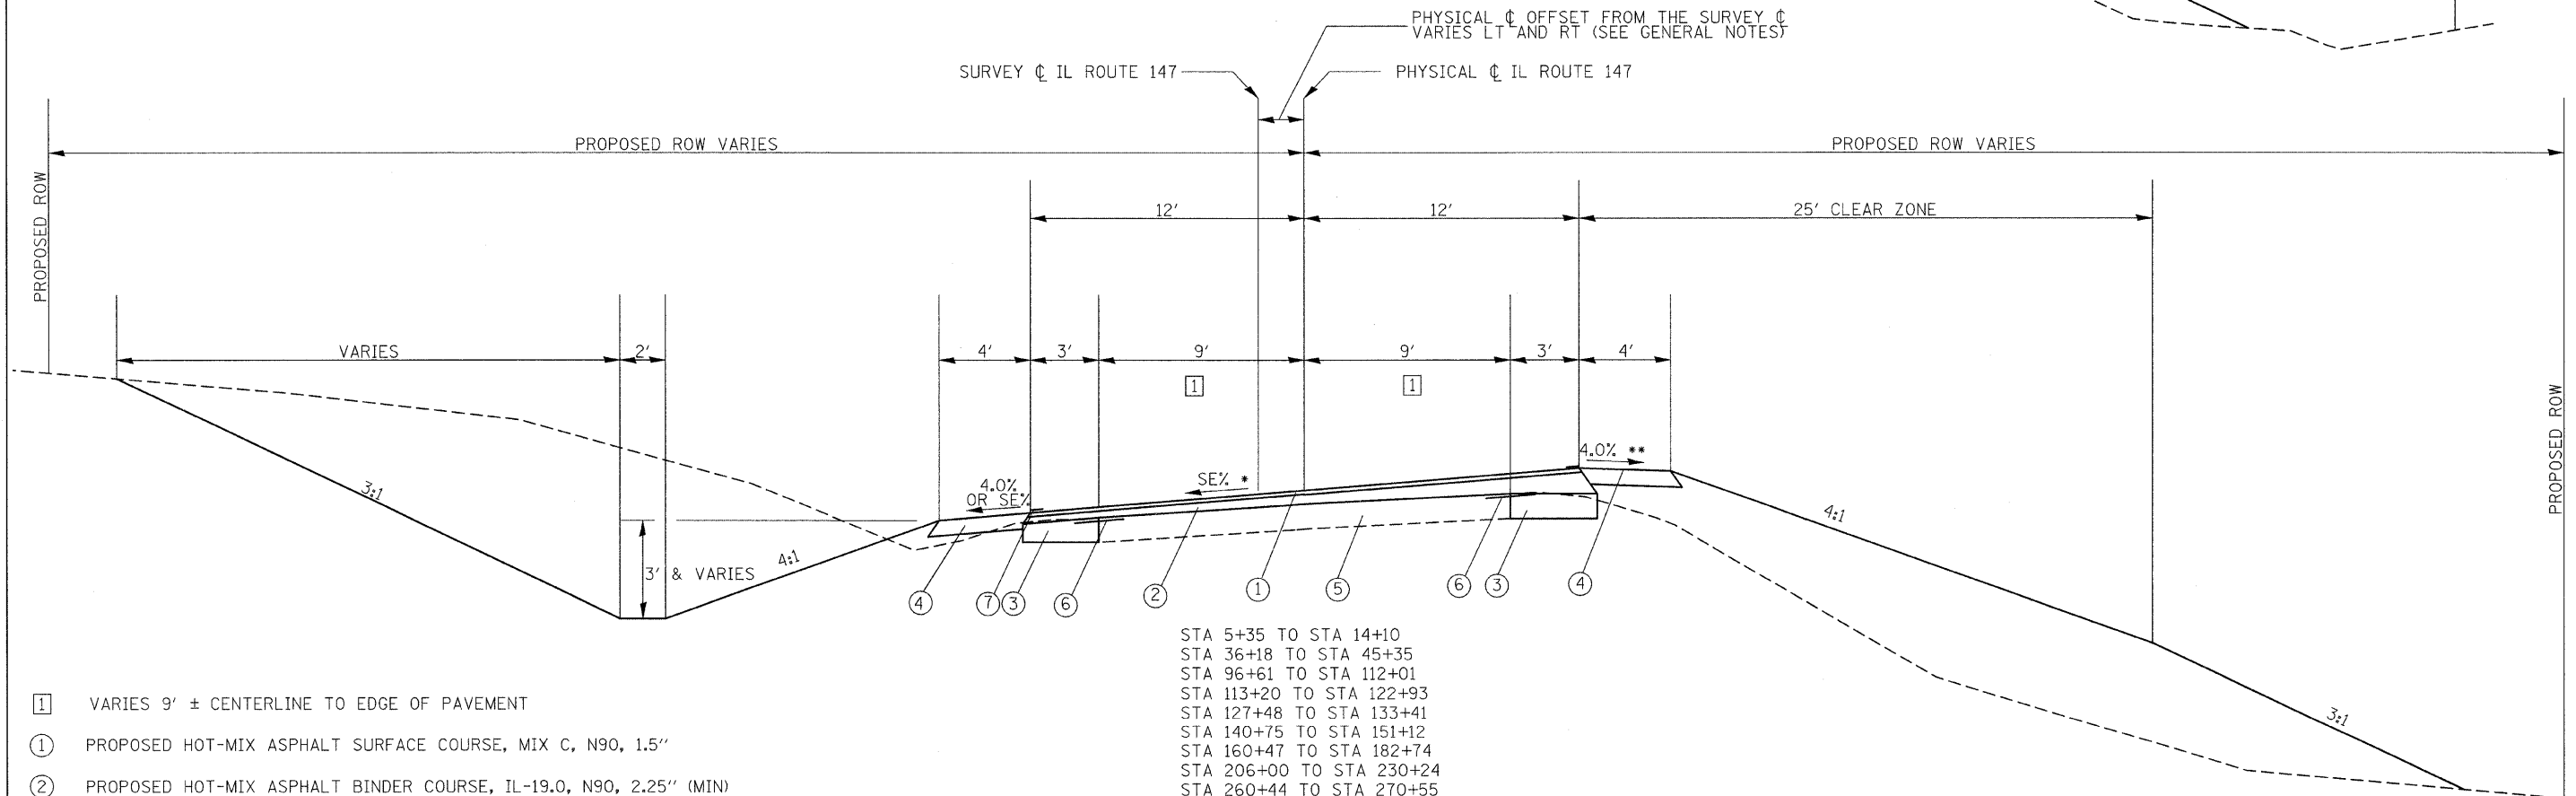

- 1 VARIES 9' ± CENTERLINE TO EDGE OF PAVEMENT
- 1 PROPOSED HOT-MIX ASPHALT SURFACE COURSE, MIX C, N90, 1.5"
- 2 PROPOSED HOT-MIX ASPHALT BINDER COURSE, IL-19.0, N90, 2.25" (MIN)
- 3 PROPOSED BASE COURSE WIDENING, 9"
- 4 PROPOSED HOT-MIX ASPHALT SHOULDERS, 6"
- 5 EXISTING HMA RESURFACED A-3 PAVEMENT 18' & VARIES
- 6 PROPOSED STRIP REFLECTIVE CRACK CONTROL TREATMENT
- 7 PROPOSED EDGE LINE STRIPING (TYP.)

* SEE SUPERELEVATION TRANSITION DETAIL FOR SE RATES
** MAX 8% BREAKOVER

REVISIONS	
NAME	DATE

ILLINOIS DEPARTMENT OF TRANSPORTATION

SCALE: VERT. _____
HORIZ. _____
DATE _____

DRAWN BY _____
CHECKED BY _____

PLOT DATE = 8/28/2008
PLOT SCALE = 5/8"=1'-0"
USER NAME = r111evr