




F.A.S. RTE.	SECTION	COUNTY	TOTAL SHEETS	SHEET NO.
932	(8,9,11)W,RS-1	*	401	41
STA.	TO STA.			
FED. ROAD DIST. NO.	ILLINOIS	FED. AID PROJECT		
* JOHNSON & POPE				

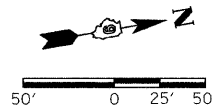

DATE	BY
DATE	BY

DATE	BY
DATE	BY

DATE-TIME  
 \*DON-SPEC  
 REF-TO-CD  
 REF-TO-CD  
 REF-TO-CD

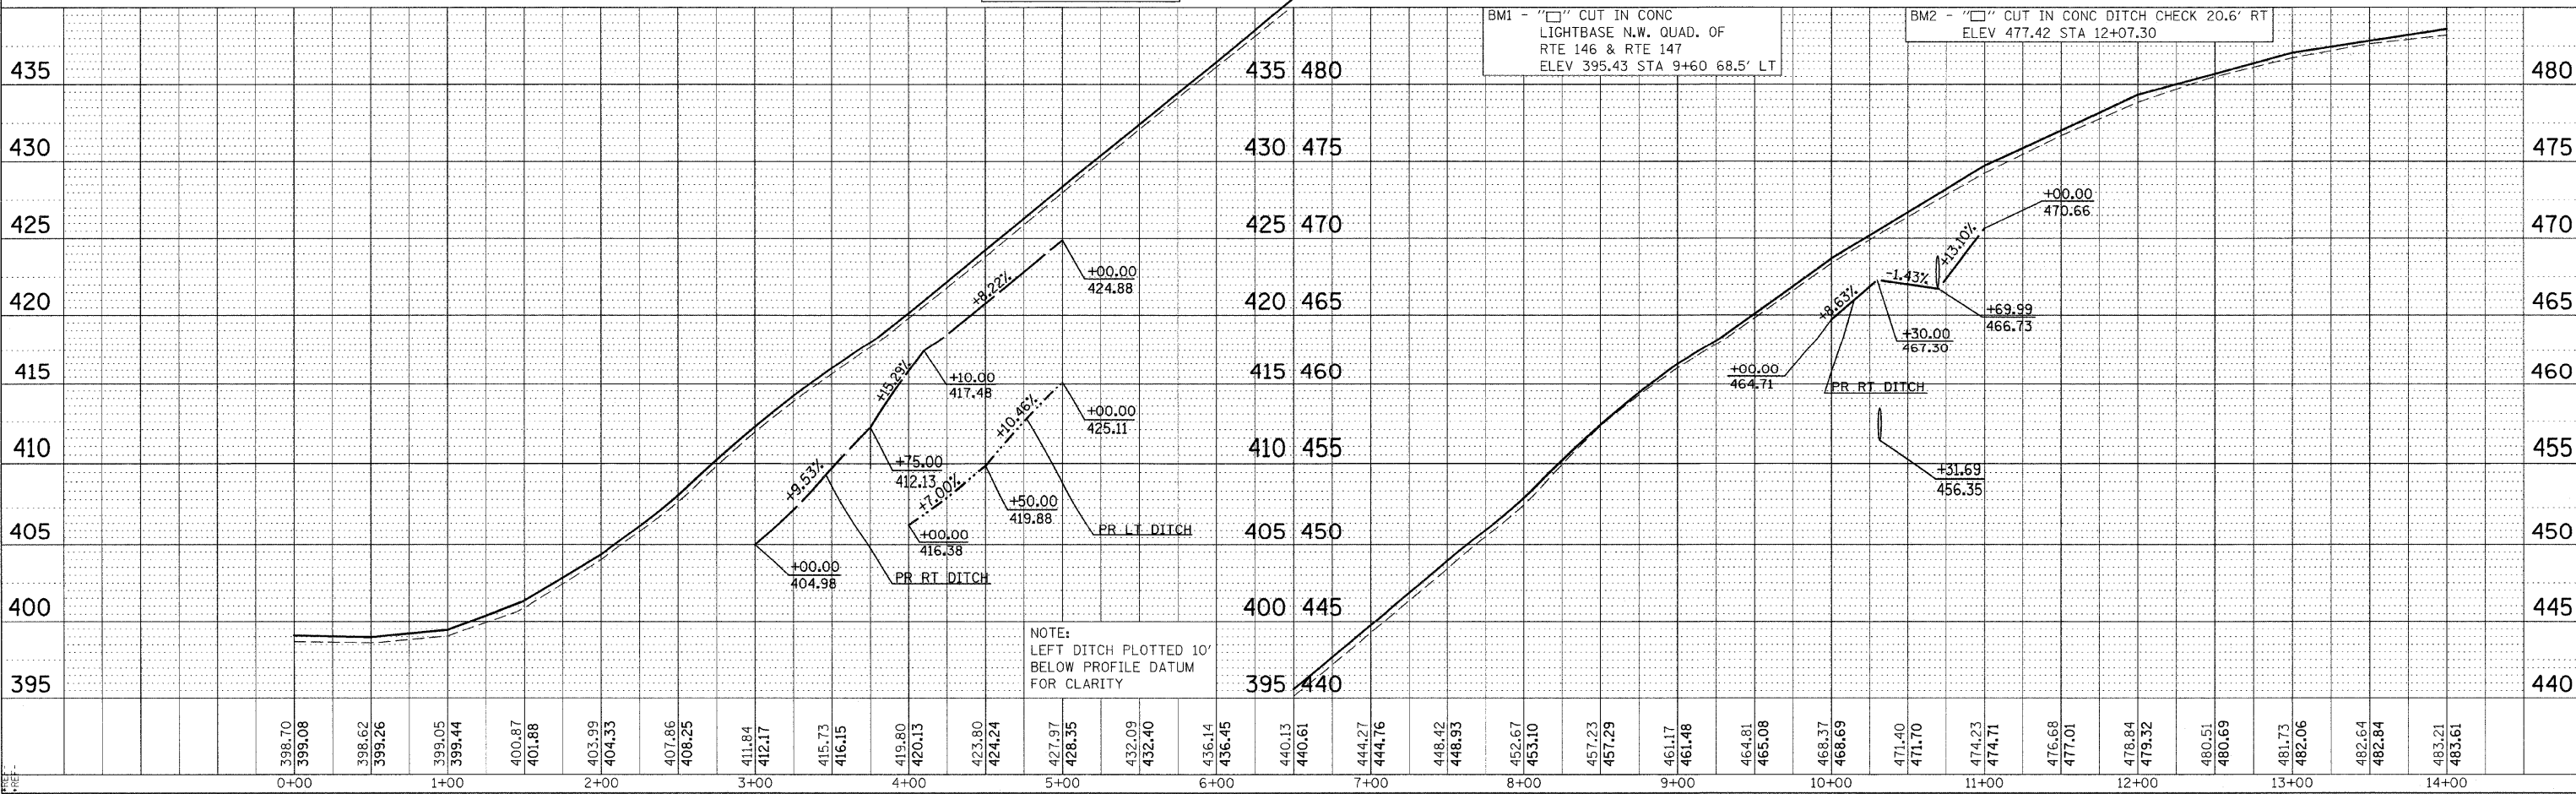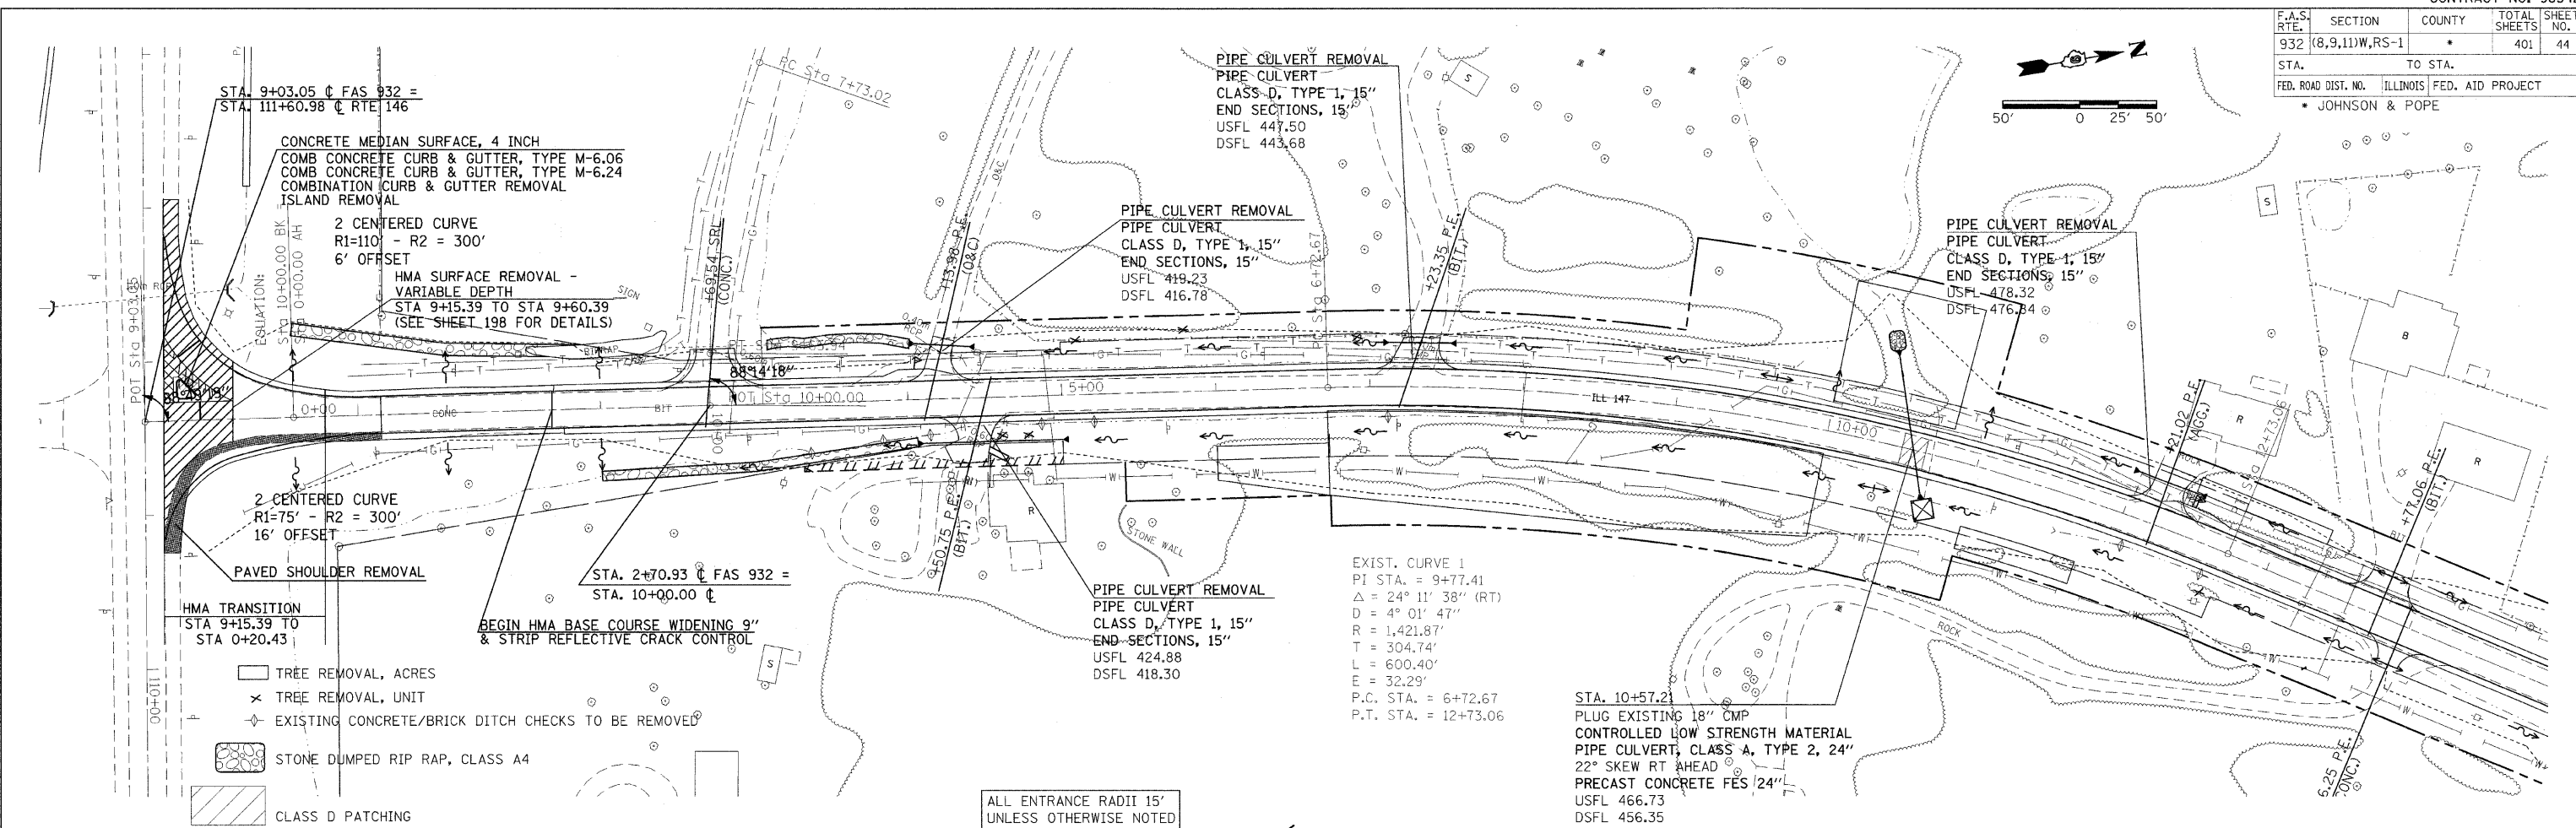

**PLAN PROFILE SHEET STA 9+03 TO 14+00**