

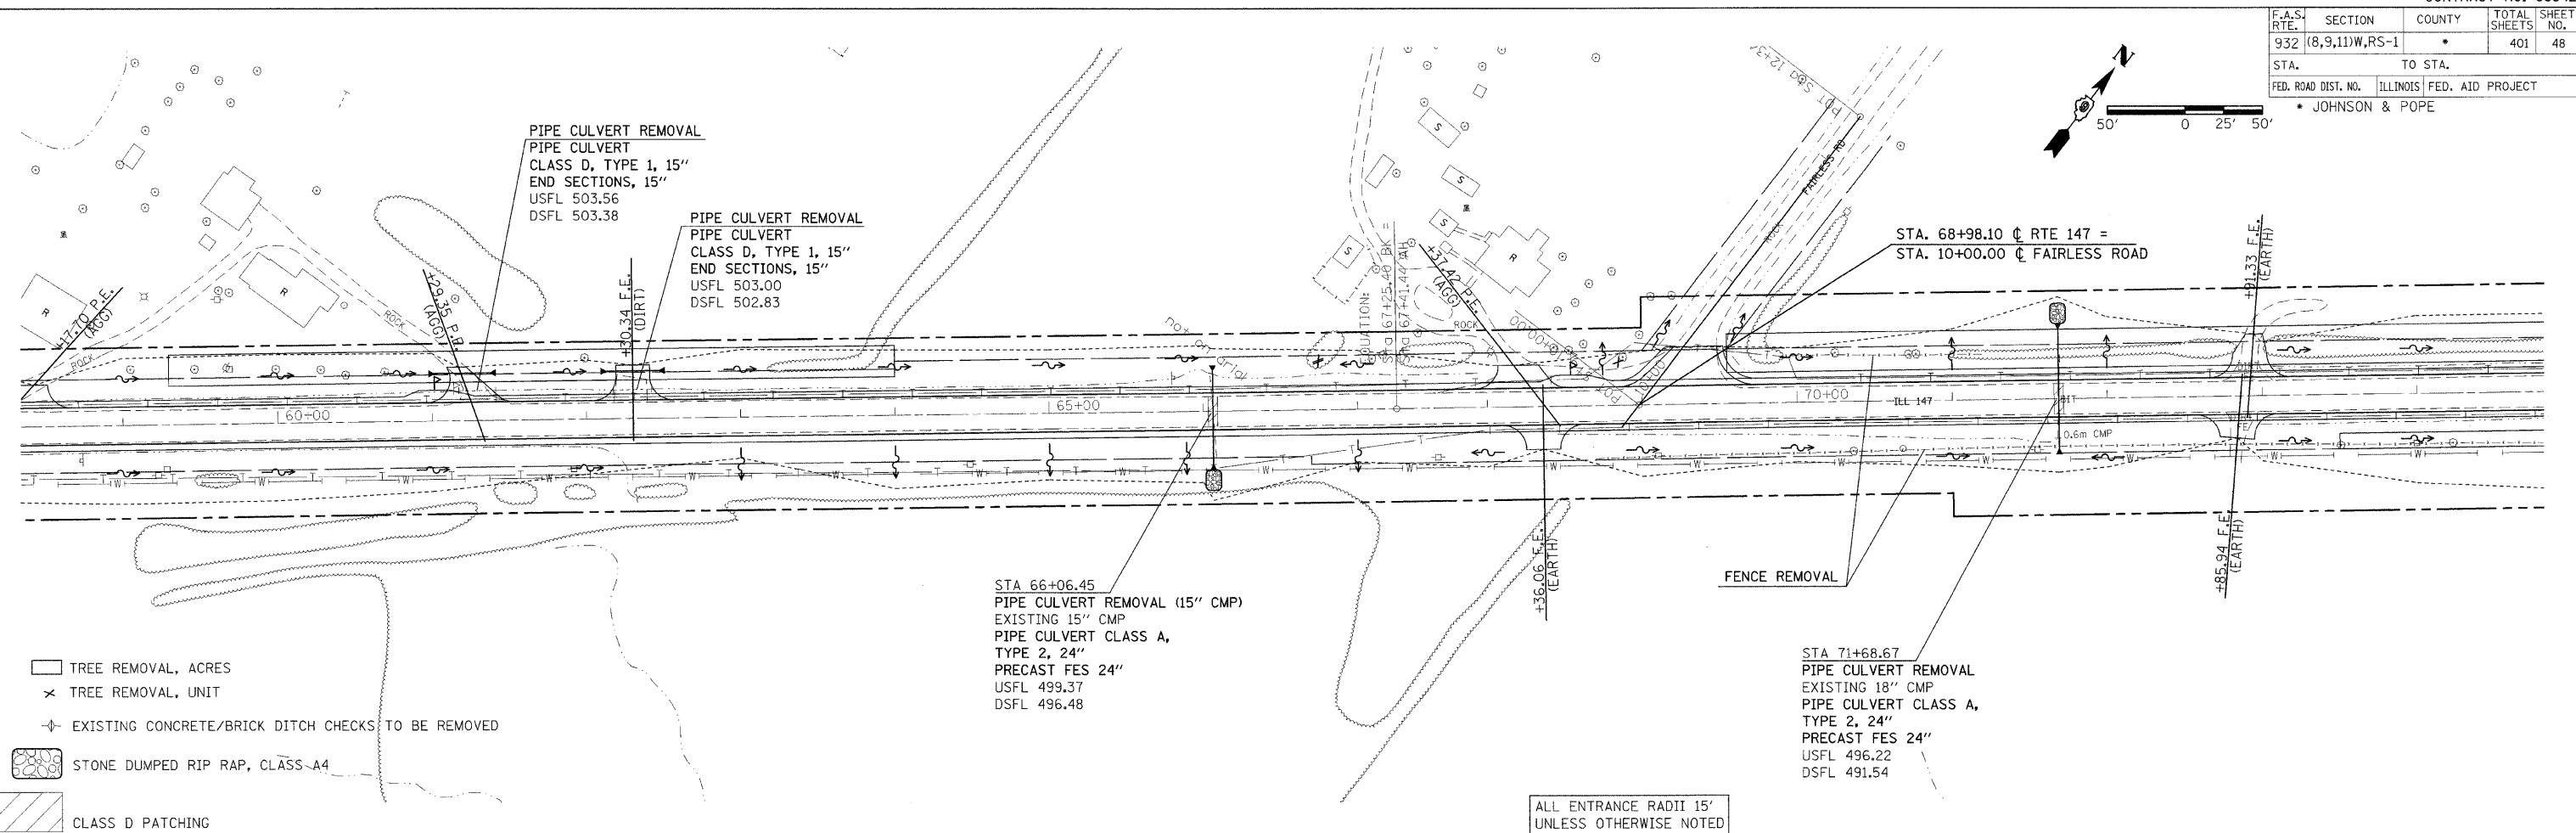


F.A.S. R.T.E.	SECTION	COUNTY	TOTAL SHEETS	SHEET NO.
932	(8,9,11)W,RS-1	*	401	48
STA.	TO STA.			
FED. ROAD DIST. NO.	ILLINOIS	FED. AID PROJECT		
* JOHNSON & POPE				

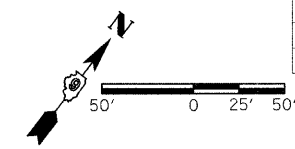

- TREE REMOVAL, ACRES
- TREE REMOVAL, UNIT
- EXISTING CONCRETE/BRICK DITCH CHECKS TO BE REMOVED
- STONE DUMPED RIP RAP, CLASS-A4
- CLASS D PATCHING

ALL ENTRANCE RADII 15' UNLESS OTHERWISE NOTED

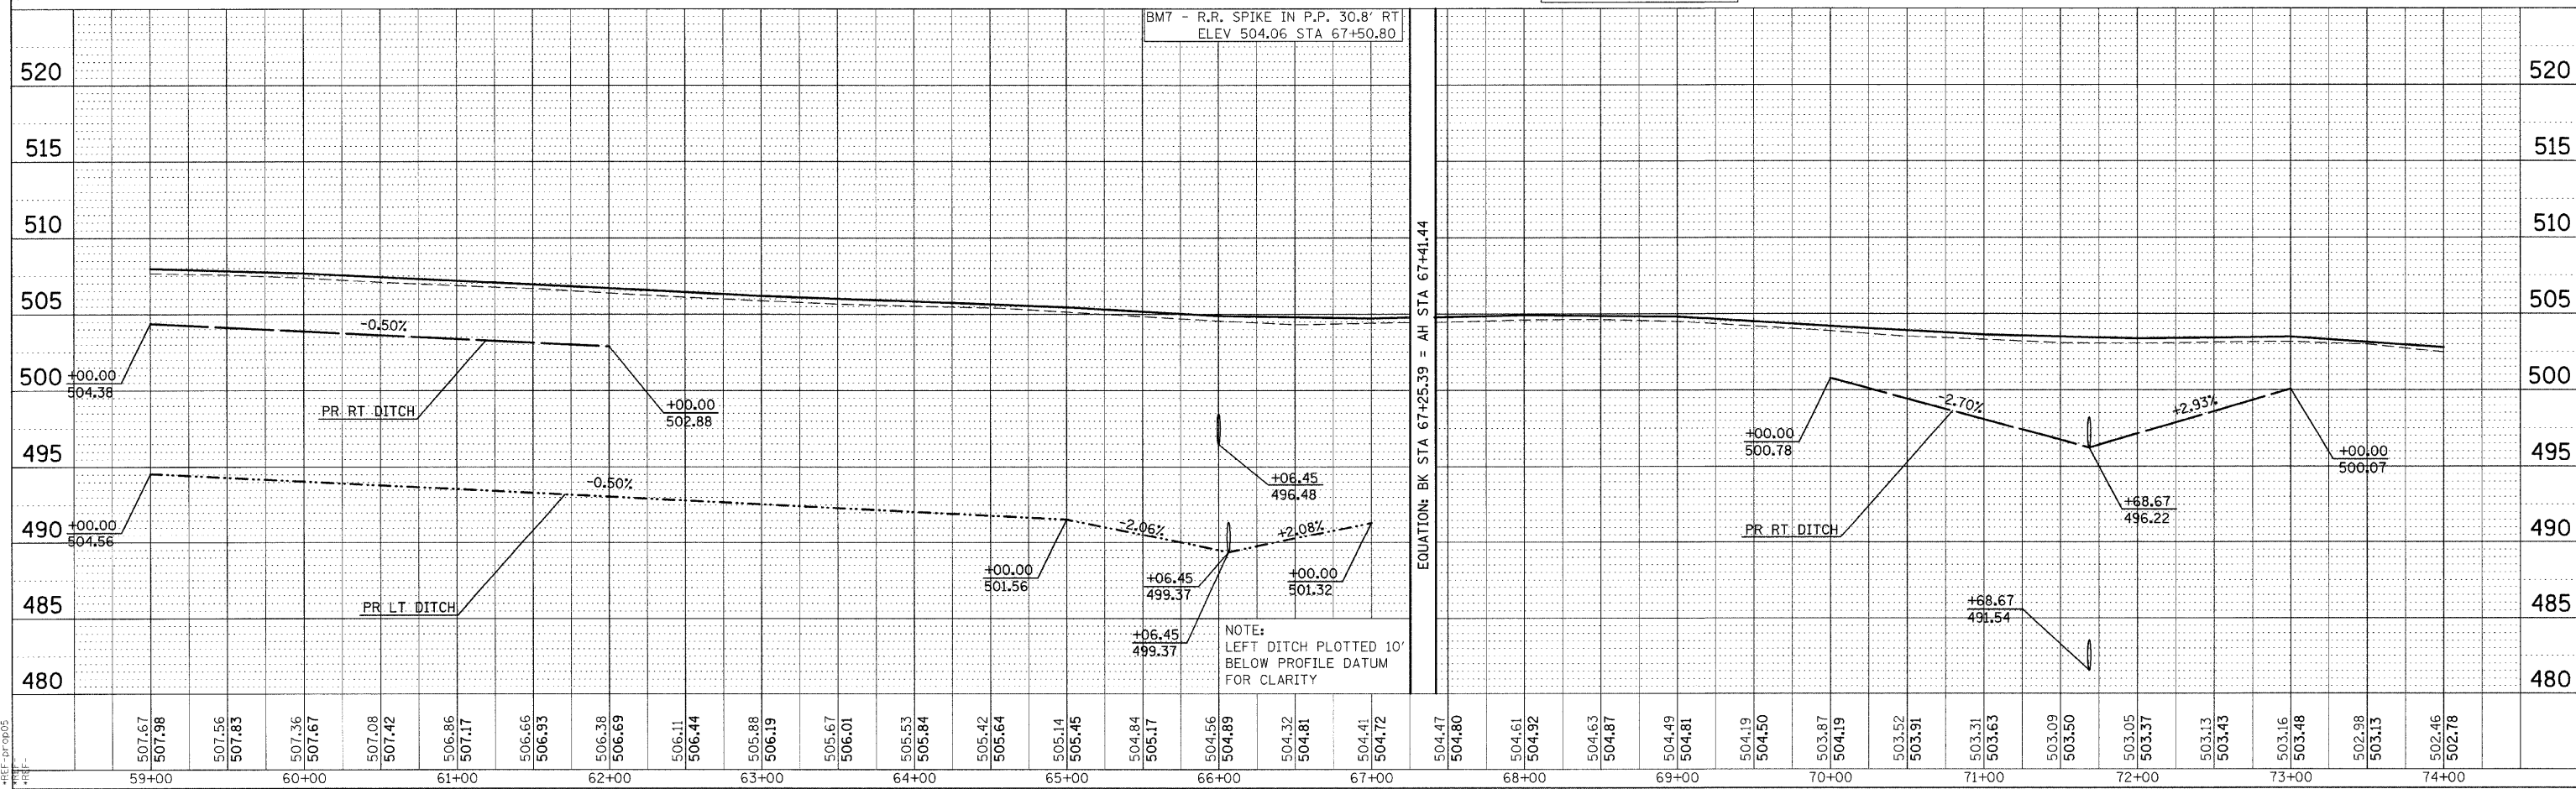

PLAN PROFILE SHEET STA 59+00 TO 74+00

PI	AN	SUBMITTED	DATE
NO.	NO.	NO.	NO.

FILE	DATE
NO.	NO.

DATE-TIME
 DON-SPEC
 REF-10000
 REF-10000
 REF-10000