
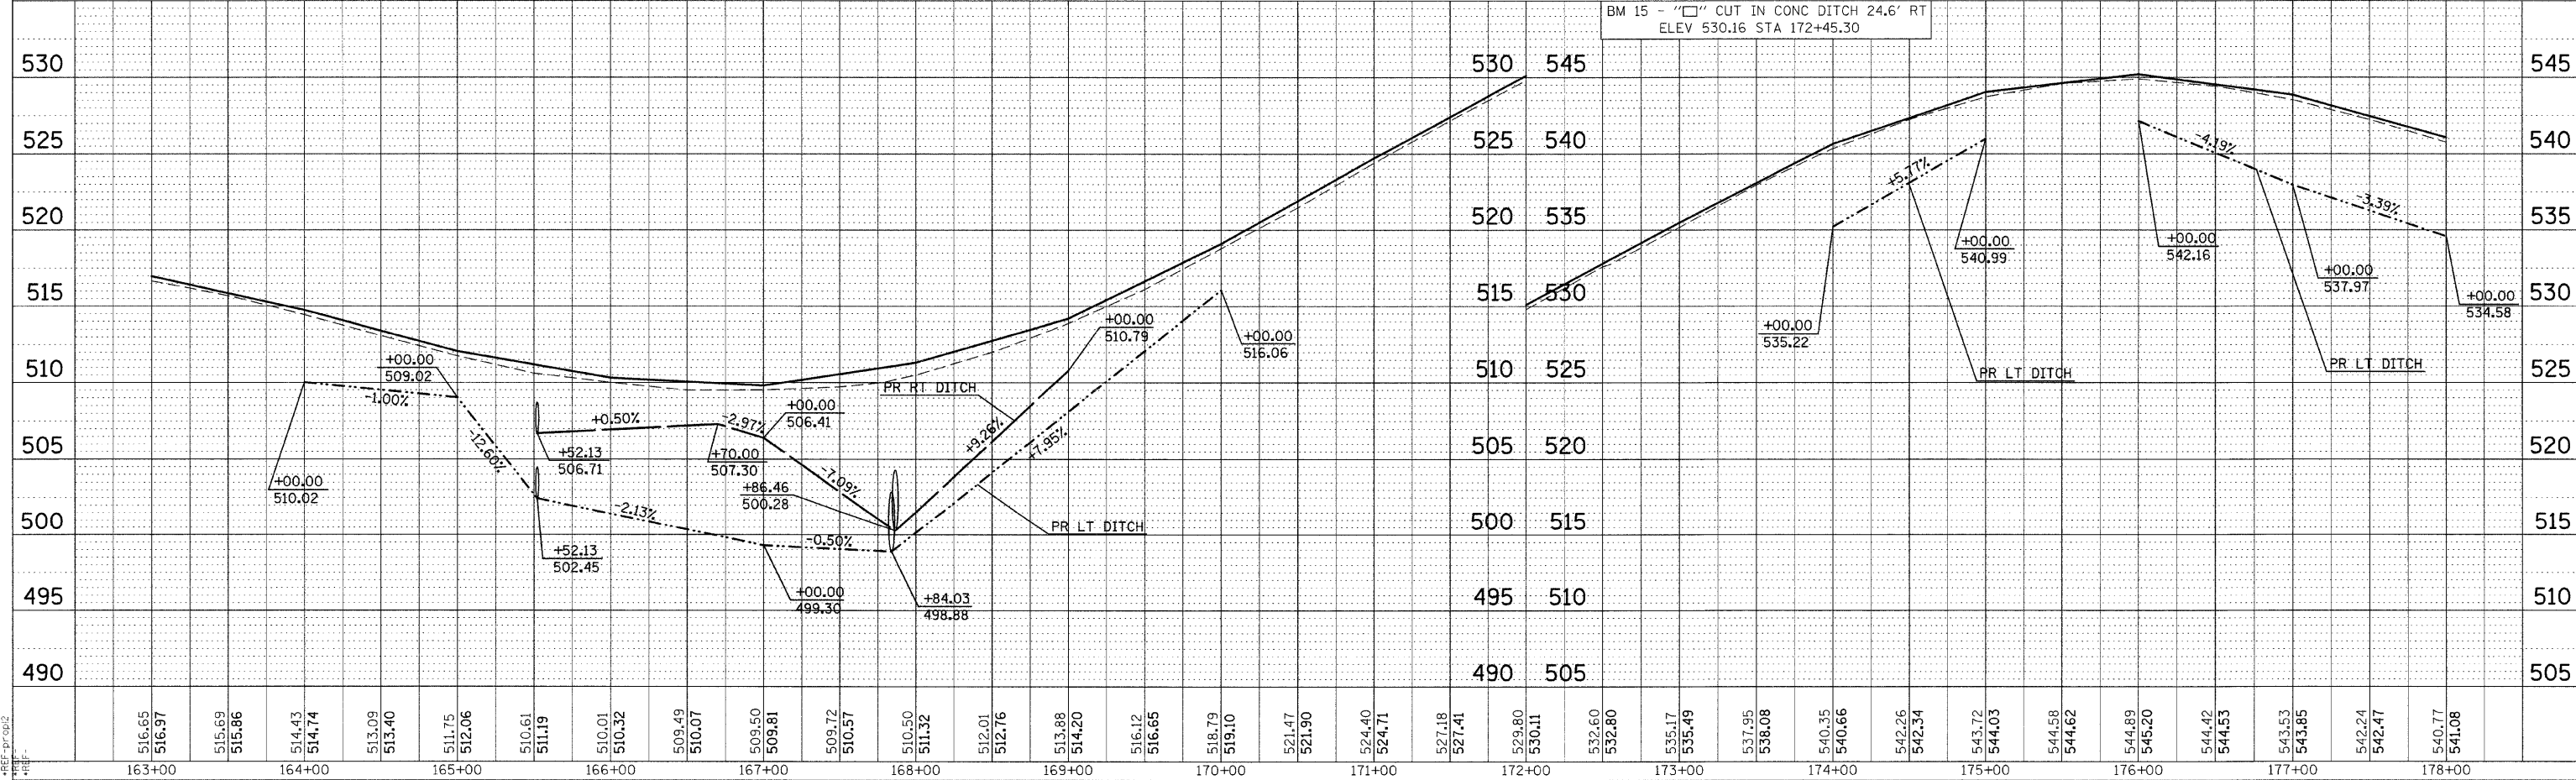


F.A.S. RTE.	SECTION	COUNTY	TOTAL SHEETS	SHEET NO.
932	(8,9,11)W,RS-1	*	401	55
STA.	TO STA.			
FED. ROAD DIST. NO.	ILLINOIS	FED. AID PROJECT		
* JOHNSON & POPE				

PLAN	DATE	BY
REVISIONS		
NO.	DESCRIPTION	
1	ALIGNED CHECKED	
2	PLOTTED	
3	NOTE BOOK	
4	ADD FILE NAME	

PROFILE	DATE	BY
REVISIONS		
NO.	DESCRIPTION	
1	GRADES CHECKED	
2	PLOTTED	
3	STRUCTURE NOTATIONS CORRD	

DATE-TIME
 DGN-SPEC
 REF-1 TOP/02
 REF-2 P/02
 REF-3

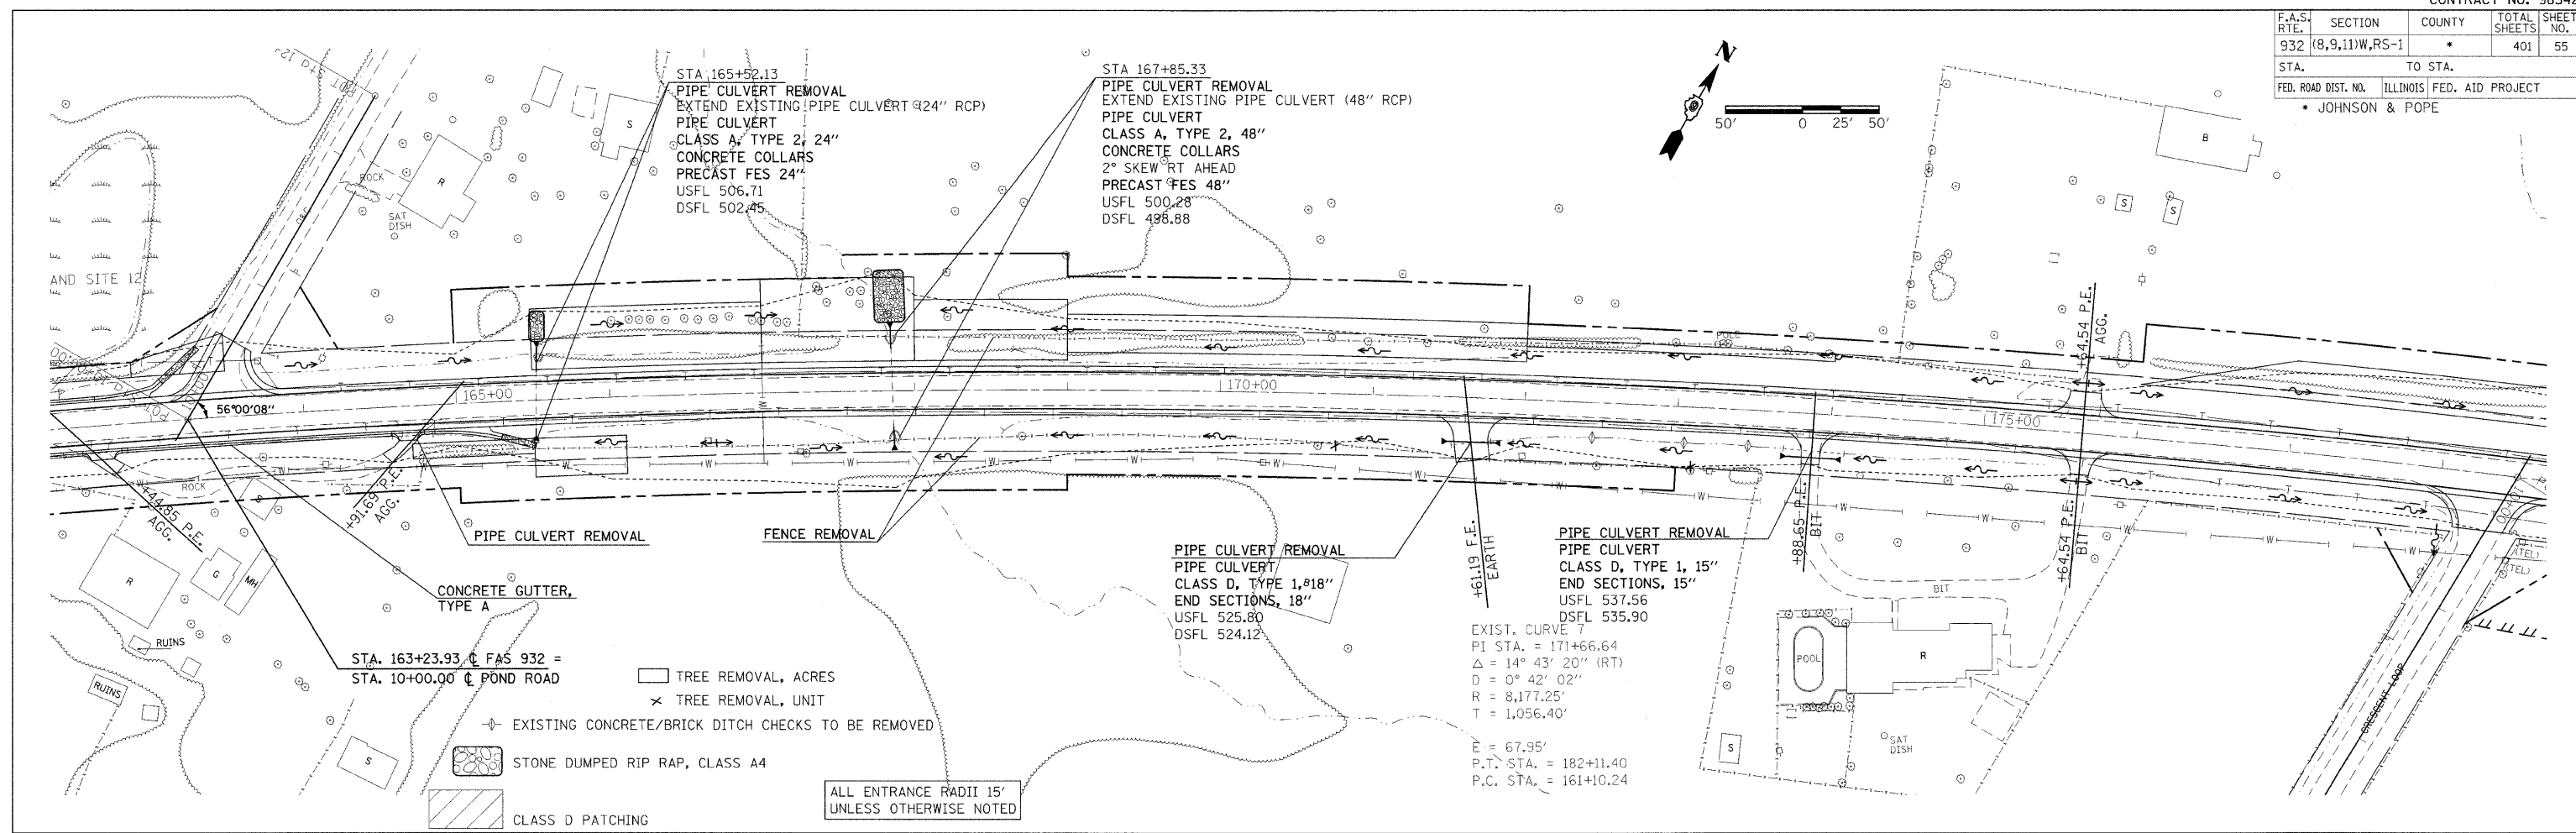

PLAN PROFILE SHEET STA 163+00 TO 178+00