




F.A.S. RTE.	SECTION	COUNTY	TOTAL SHEETS	SHEET NO.
932	(8,9,11)W,RS-1	*	401	56
STA.	TO STA.			
FED. ROAD DIST. NO.	ILLINOIS FED. AID PROJECT			
• JOHNSON & POPE				

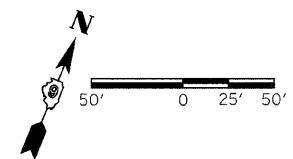

PLAN	DRAWN	BY	DATE
NO.	NO.	NO.	NO.

PROFILE	DRAWN	BY	DATE
NO.	NO.	NO.	NO.

DATE-TIME
HIGH-SPEED
REF-PCPDS

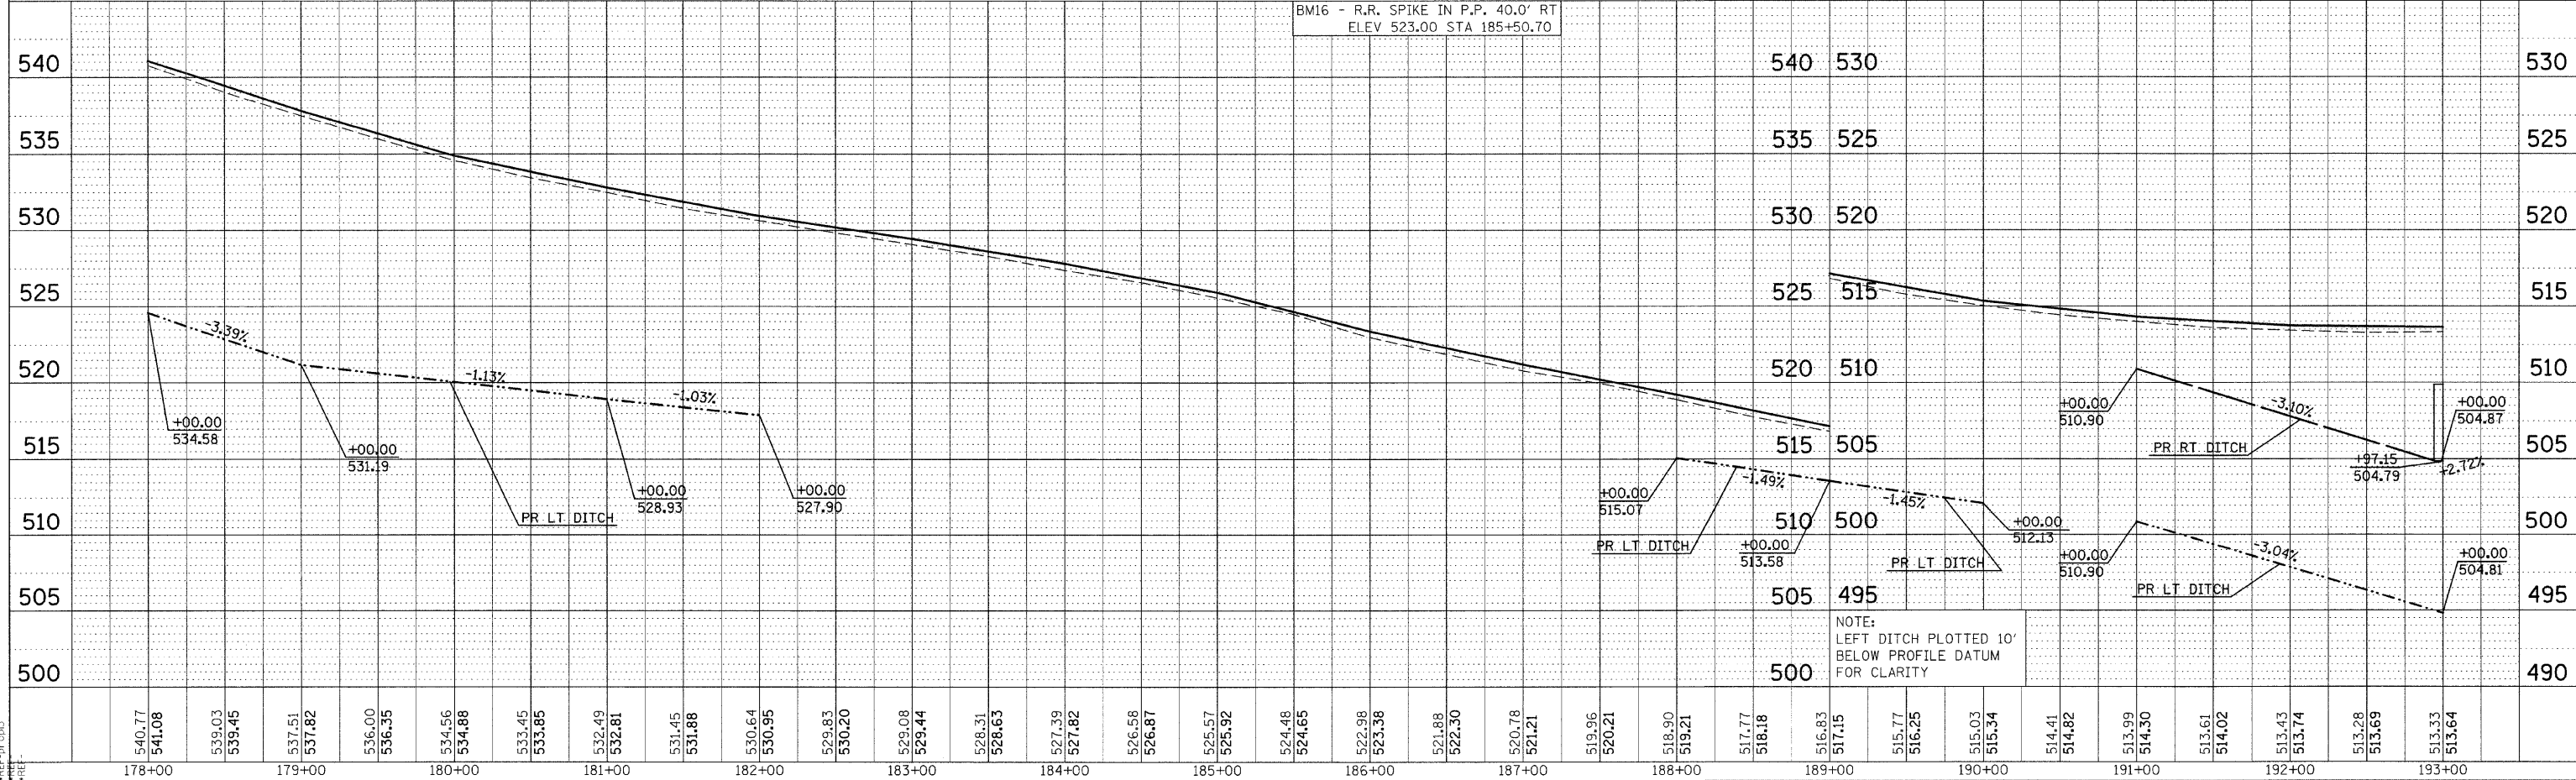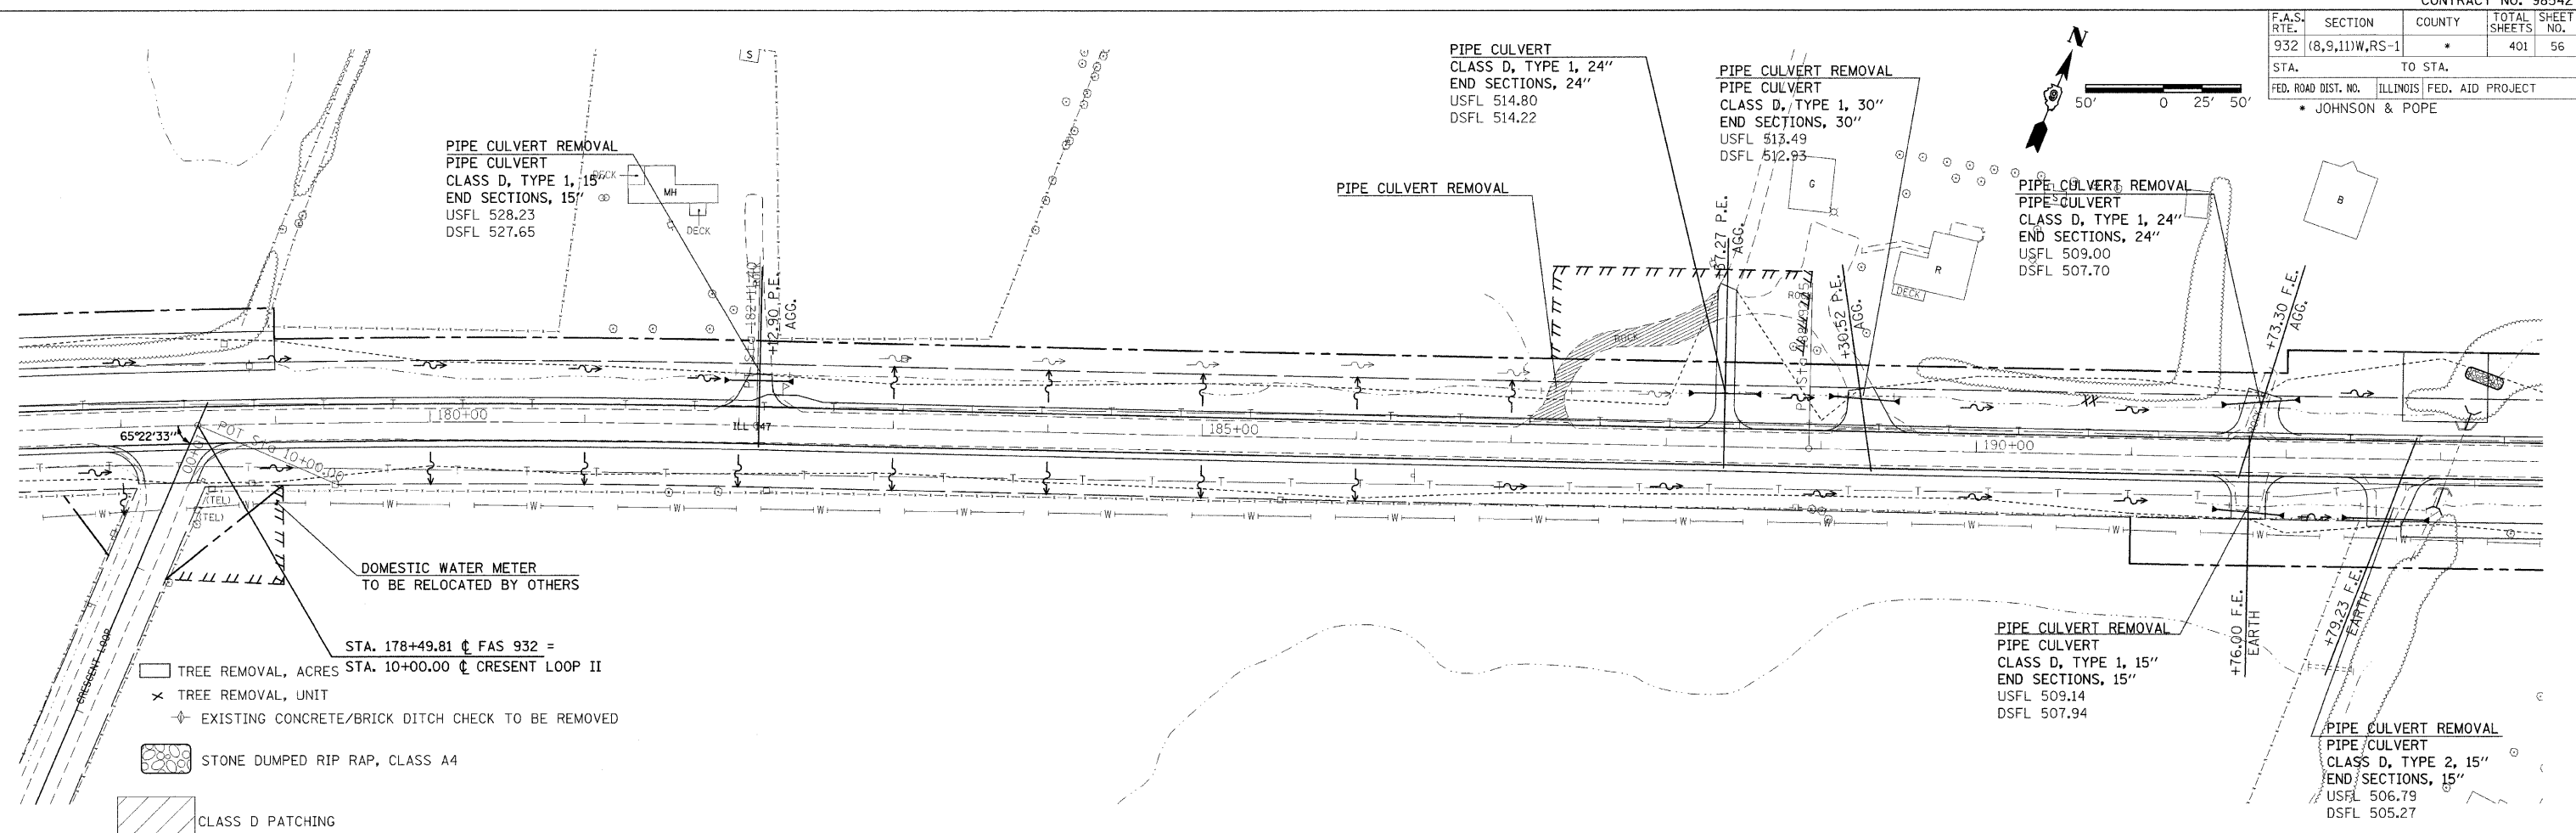

PLAN PROFILE SHEET STA 178+00 TO 193+00